


LEGEND

- ① URETHANE PAVEMENT MARKING LINE - 4" SOLID WHITE EDGE LINE
- ② URETHANE PAVEMENT MARKING LINE - 12" SOLID WHITE
- ③ URETHANE PAVEMENT MARKING LINE - 6" SKIP DASH WHITE (10')
- ④ URETHANE PAVEMENT MARKING LINE - 4" SOLID YELLOW
- ⑤ RAISED REFLECTIVE PAVEMENT MARKERS - CRYSTAL, ONE-WAY
- ⑥ RAISED REFLECTIVE PAVEMENT MARKERS - AMBER, ONE-WAY
- ⑦ URETHANE PAVEMENT MARKING LINE - 8" SOLID WHITE
- ⑧ URETHANE PAVEMENT MARKING LINE - 6" SKIP DASH WHITE (3' SEE DETAIL)
- ⑨ URETHANE PAVEMENT MARKING LINE - 12" SOLID YELLOW

PREFORMED THERMOPLASTIC PAVEMENT MARKING - LETTERS AND SYMBOLS

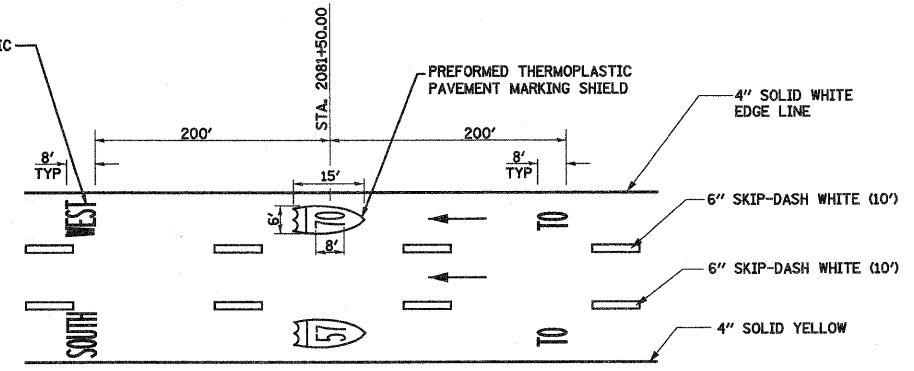

DETAIL B



FILE NAME =
 s:\projects\08072517\pdm\15\151\pml.rtdgn

USER NAME = betaj
 PLOT SCALE = 100.0000' / IN.
 PLOT DATE = 3/19/2010

DESIGNED - JWS
 DRAWN - PDB
 CHECKED - BRM
 DATE - 3-04-08

REVISED -
 REVISED -
 REVISED -
 REVISED -

**STATE OF ILLINOIS
 DEPARTMENT OF TRANSPORTATION**

PAVEMENT MARKING, SOUTH TRI LEVEL 157/70

SCALE: 1"=50' SHEET NO. 7 OF 10 SHEETS STA. 2081+00.00 TO STA. 2091+00.00

F.A.I. RTE. 57/70	SECTION (25-3)R	COUNTY EFFINGHAM	TOTAL SHEETS 1416	SHEET NO. 349
FED. ROAD DIST. NO.		ILLINOIS FED. AID PROJECT		
CONTRACT NO. 74296				