


DATE	
BY	
SURVEYED	
PLOTTED	
TEMPLATE	
AREAS	
AREAS CHECKED	
NO.	

DATE	
BY	
SURVEYED	
PLOTTED	
TEMPLATE	
AREAS	
AREAS CHECKED	
NO.	

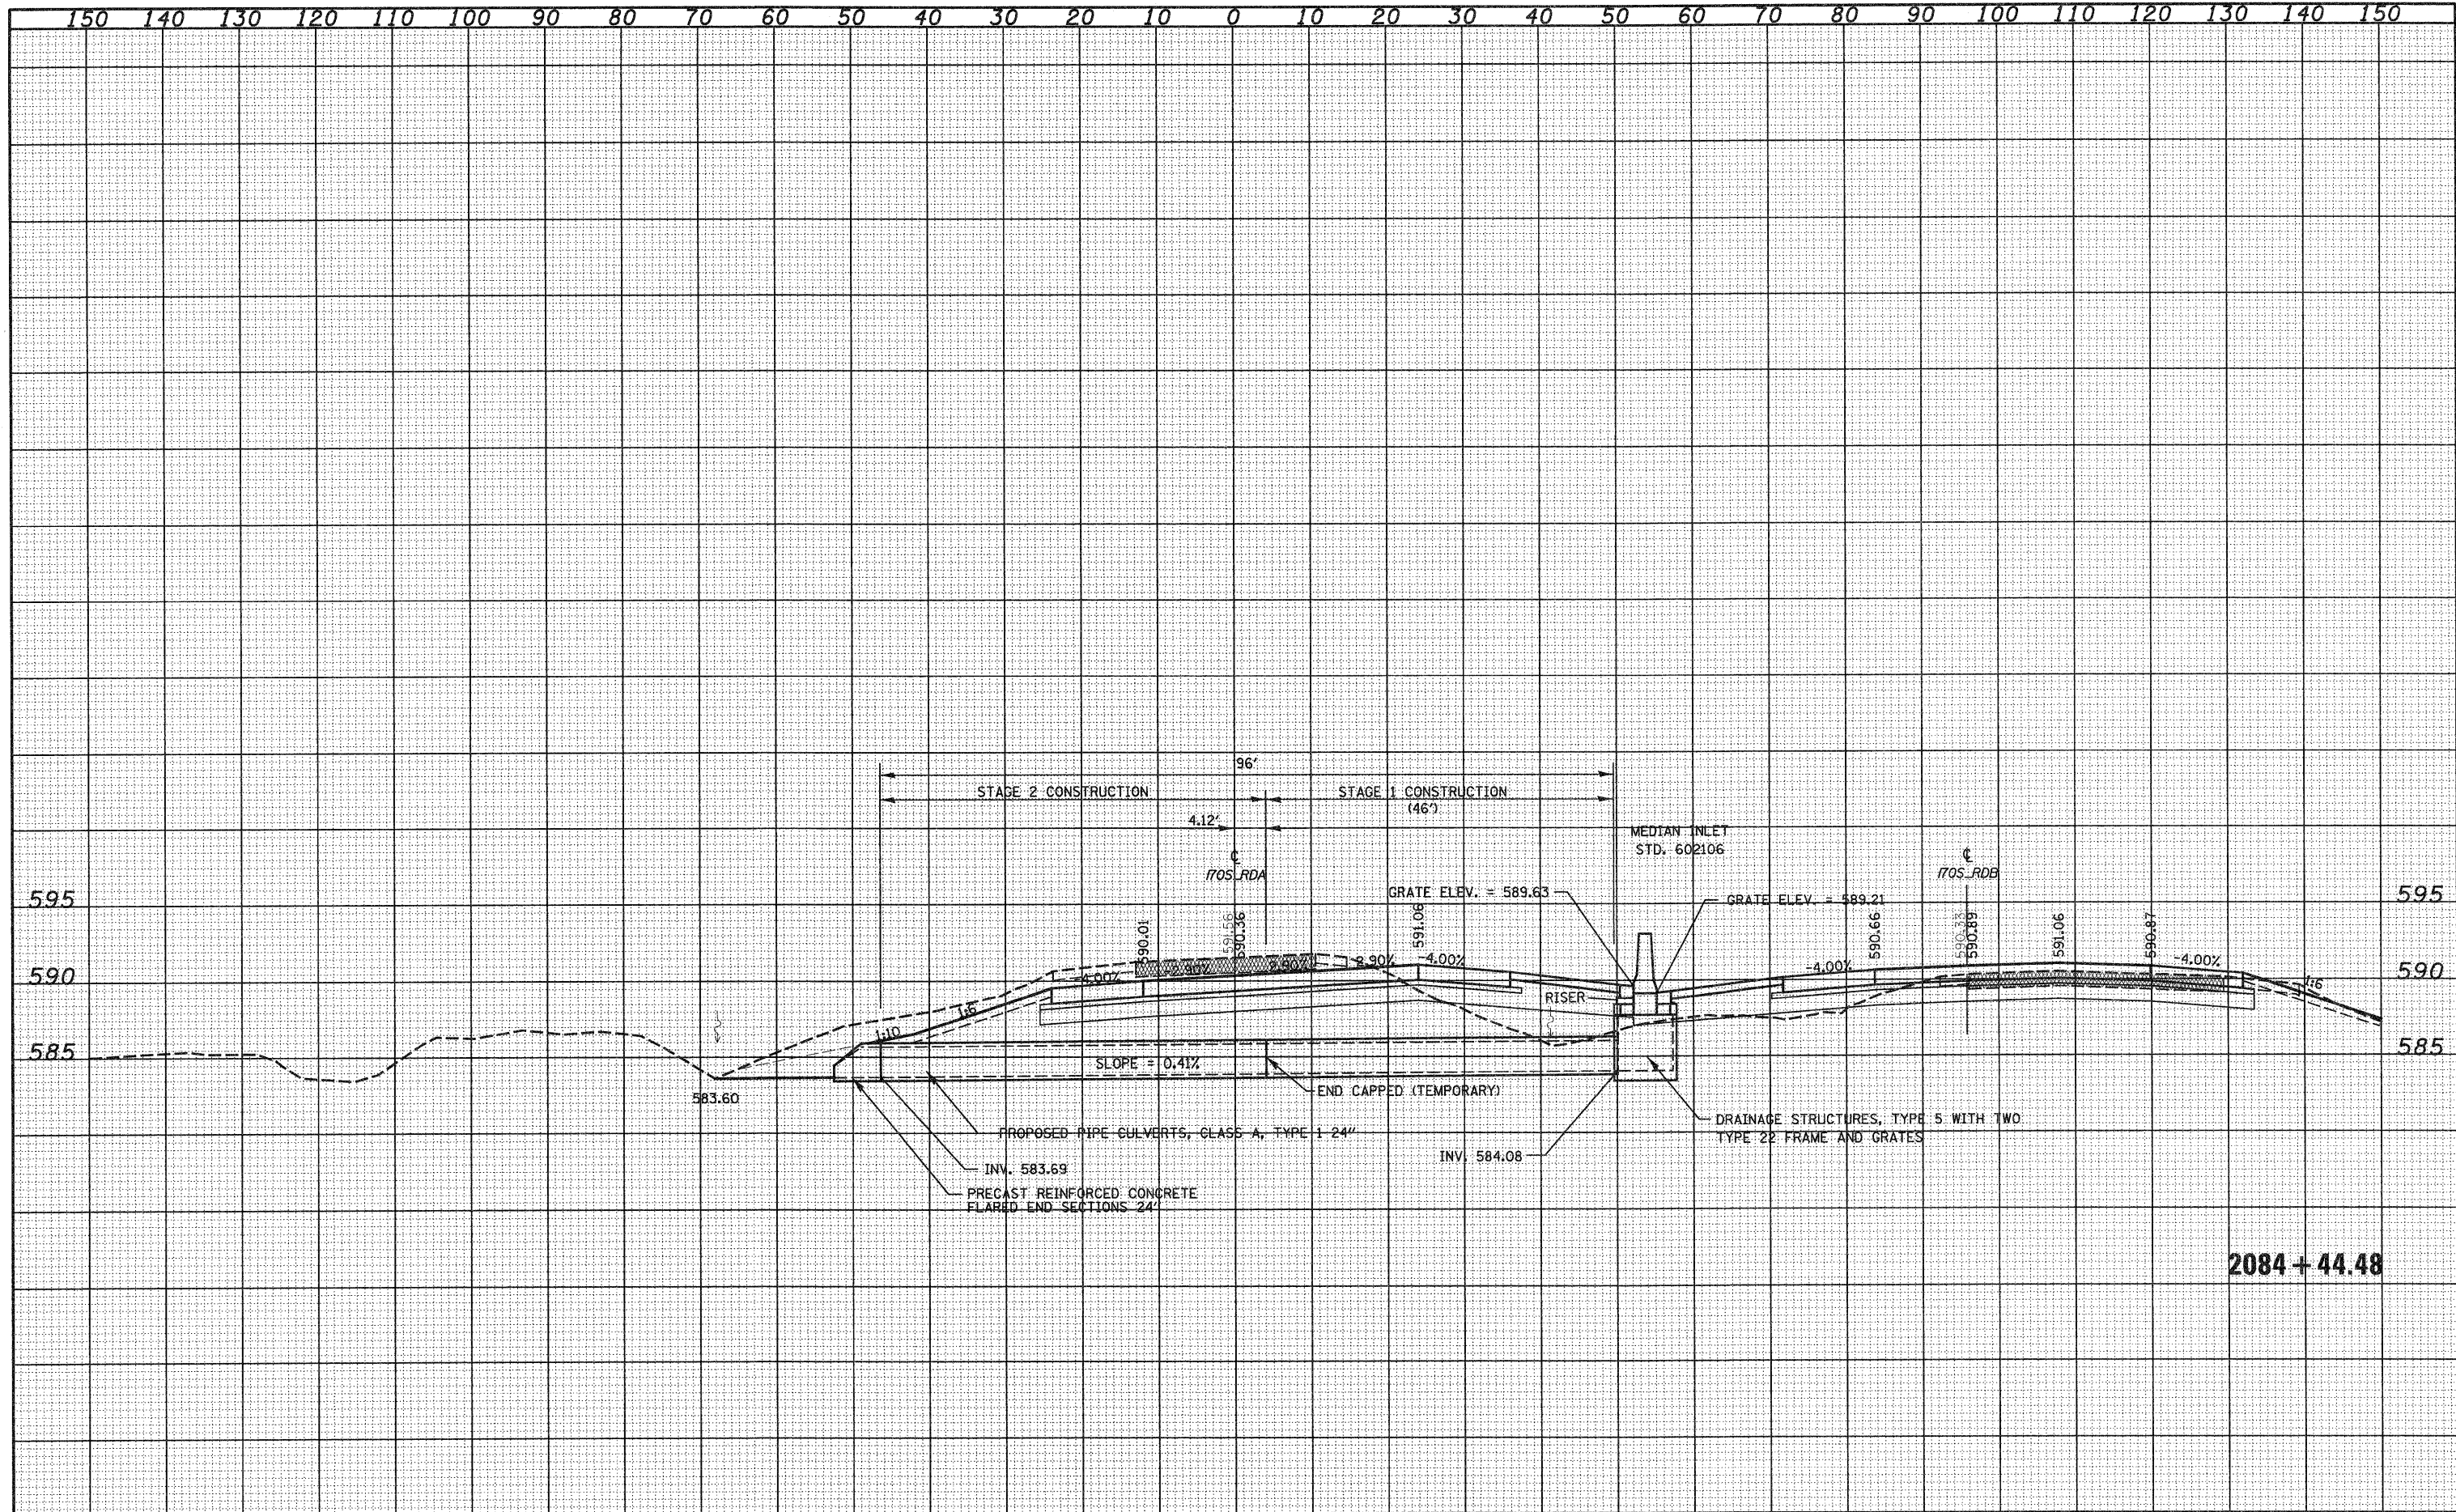

**2084 + 44.48**

FILE NAME =	USER NAME = paul	DESIGNED - JWS	REVISED -	<b>STATE OF ILLINOIS DEPARTMENT OF TRANSPORTATION</b>	<b>CULVERT PROFILES, SOUTH TRI LEVEL ROADWAY A</b>			F.A.I. RTE.	SECTION	COUNTY	TOTAL SHEETS	SHEET NO.
SAProject\403\0007257\704\15.1\c\work\cubert\prof\2084.rvt	PLOT SCALE = 20.0000' / IN.	DRAWN - LEC	REVISED -		57/70	(25-3R)	EFFINGHAM	1416	481			
PLOT DATE = 2/11/2018	DATE - 2-25-08	CHECKED - BRM	REVISED -		SCALE: 1"=10'			SHEET NO. 6 OF 17 SHEETS STA. 2084+44.48 TO STA. 2084+44.48			CONTRACT NO. 74296	
		DATE - 2-25-08	REVISED -		FED. ROAD DIST. NO.			ILLINOIS FED. AID PROJECT				