


DATE	
BY	
CHECKED	
PLOTTED	
TEMPLATE	
AREAS	
NO.	

DATE	
BY	
CHECKED	
PLOTTED	
TEMPLATE	
AREAS	
NO.	

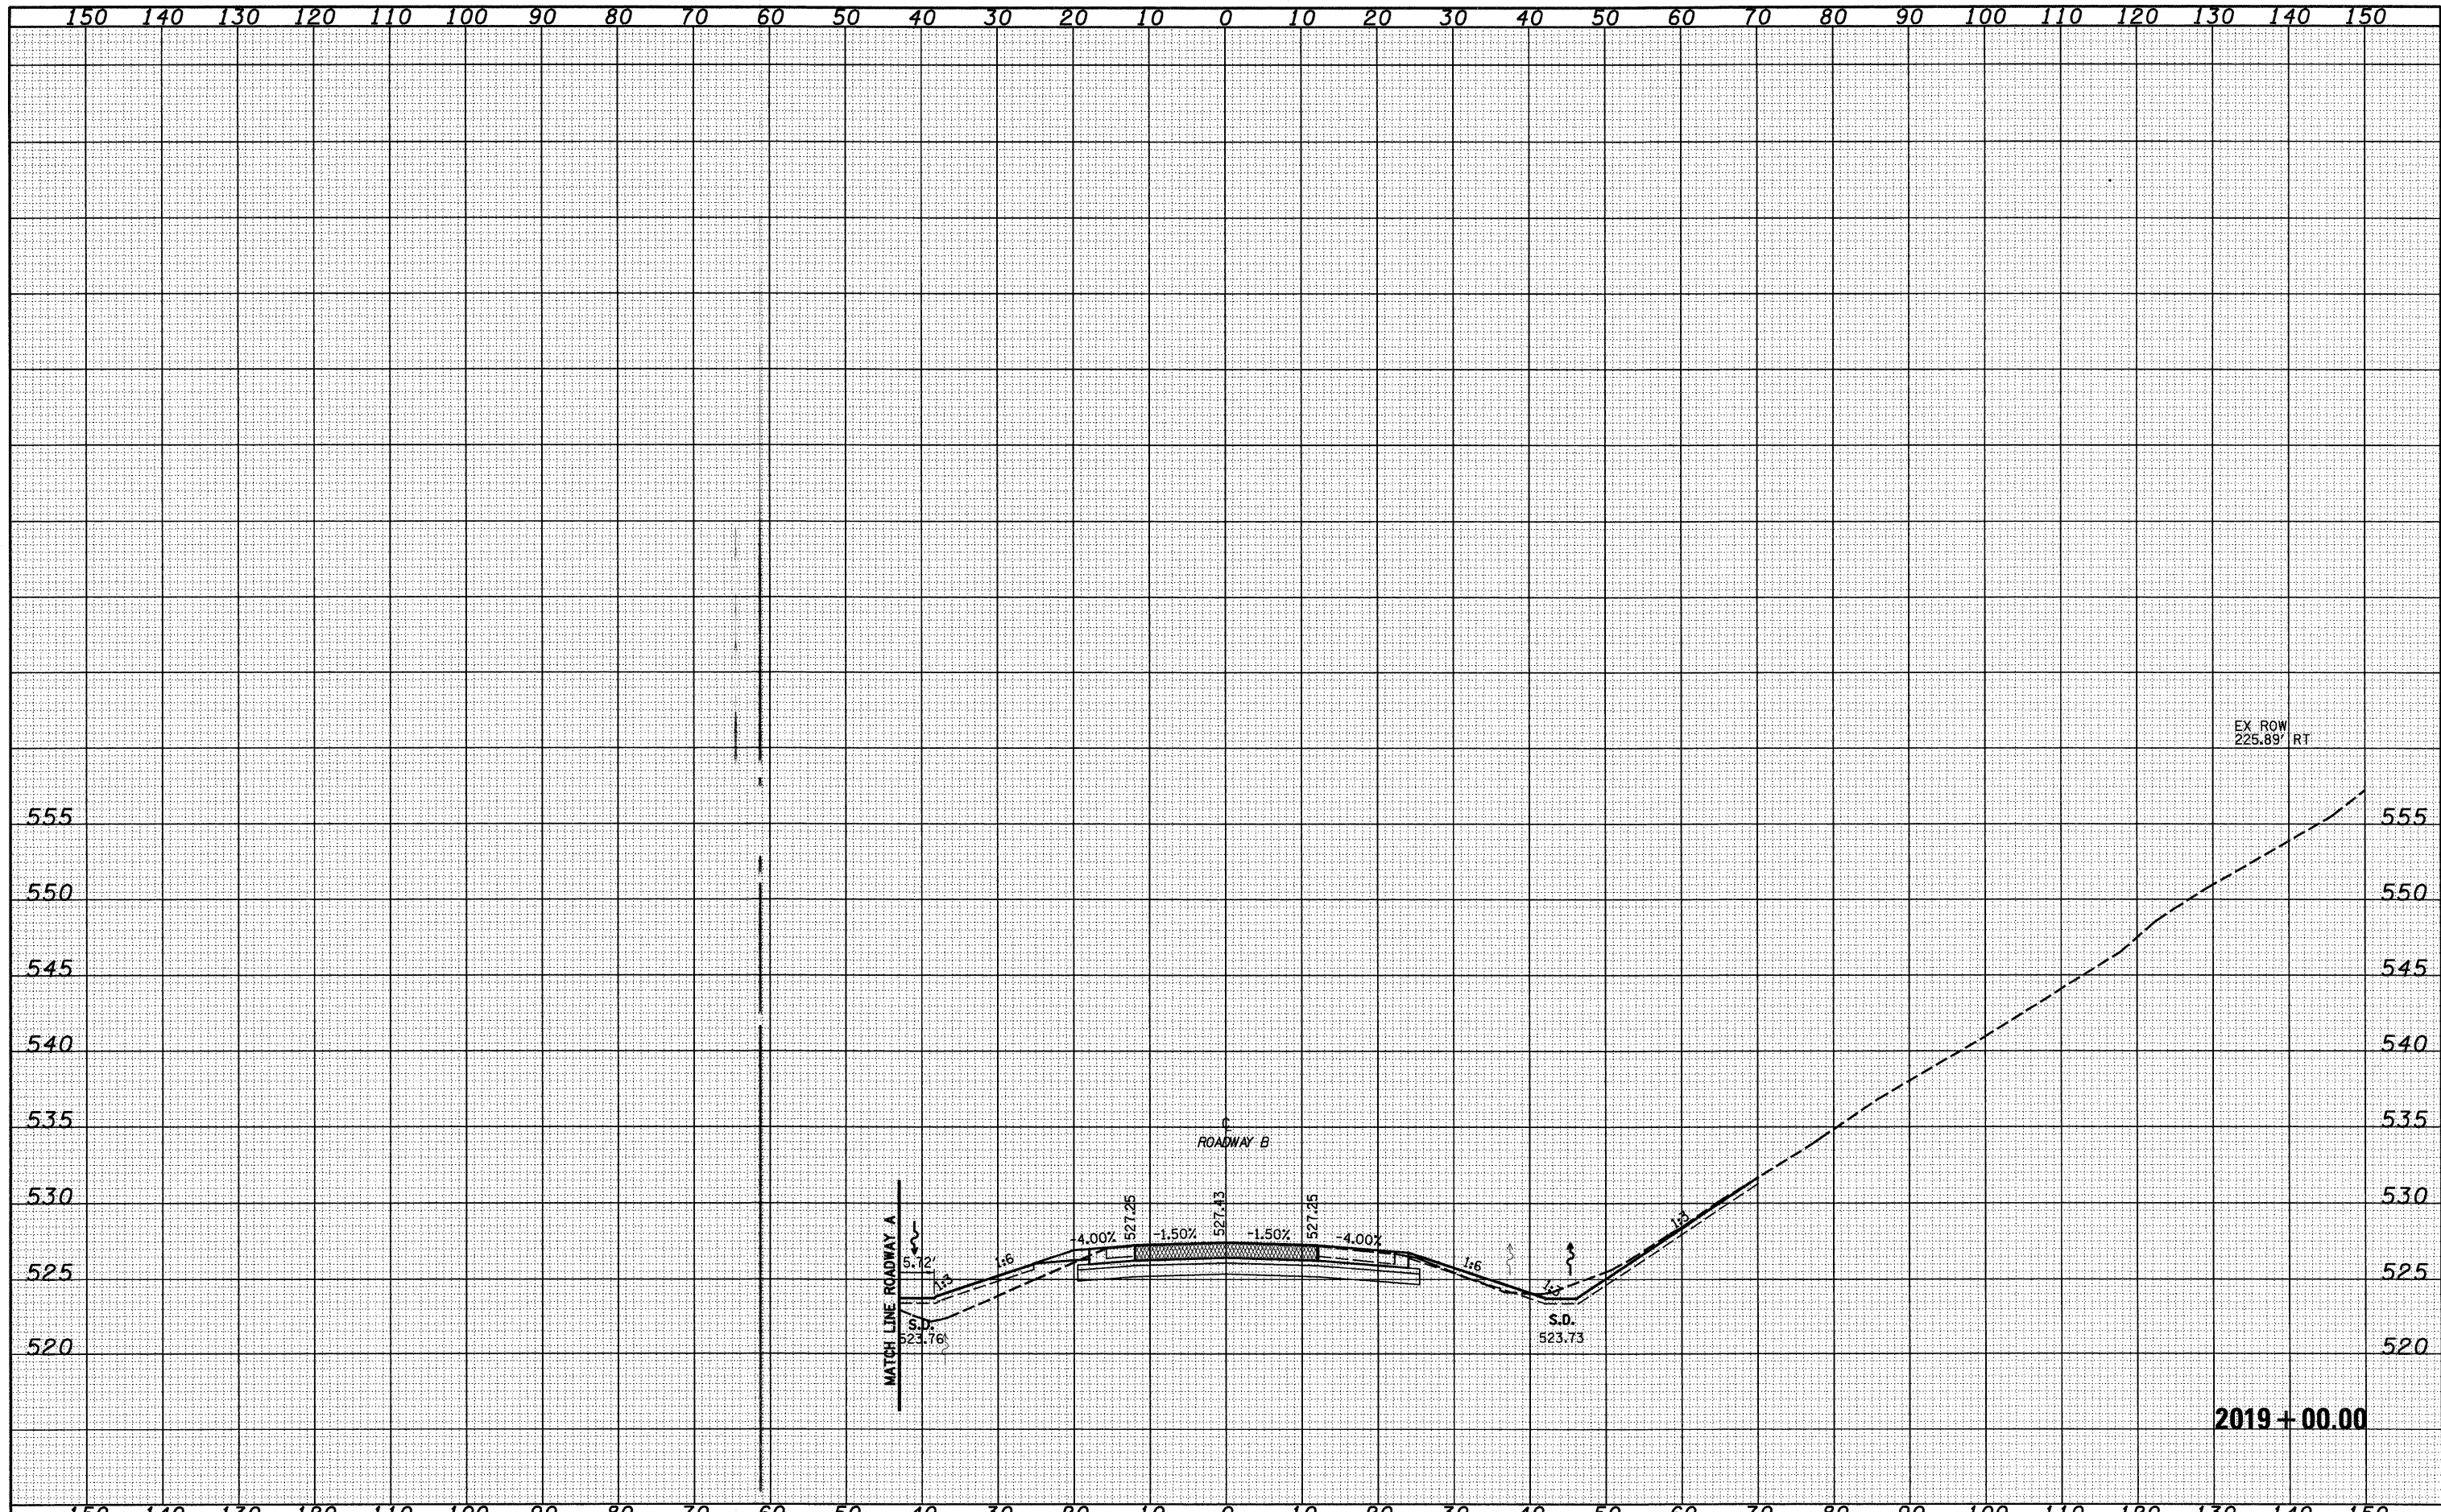

FILE NAME =	USER NAME = lunde	DESIGNED - JWS	REVISED -	STATE OF ILLINOIS DEPARTMENT OF TRANSPORTATION	CROSS SECTIONS SOUTH TRI LEVEL - ROADWAY B				F.A.I. RTE.	SECTION	COUNTY	TOTAL SHEETS	SHEET NO.
50\projects\03-00072-57-70\4p15 Tri\level\176908.dgn		DRAWN - LEC	REVISED -		57/70	(25-3)R	EFFINGHAM	1416	502				
PLOT SCALE = 20.0000' / IN.		CHECKED - BRM	REVISED -		SCALE: 1"=10' SHEET NO. 8 OF 108 SHEETS STA. 2019+00.00 TO STA. 2019+00.00				FED. ROAD DIST. NO.	ILLINOIS FED. AID PROJECT	CONTRACT NO. 74296		
PLOT DATE = 2/9/2010		DATE - 2-25-08	REVISED -										