


FINAL SURVEY	SURVEYED	DATE
NOTE BOOK	PLOTTED	BY
NO.	TEMPLATE	
	AREAS CHECKED	

ORIGINAL SURVEY	SURVEYED	DATE
NOTE BOOK	PLOTTED	BY
NO.	TEMPLATE	
	AREAS CHECKED	

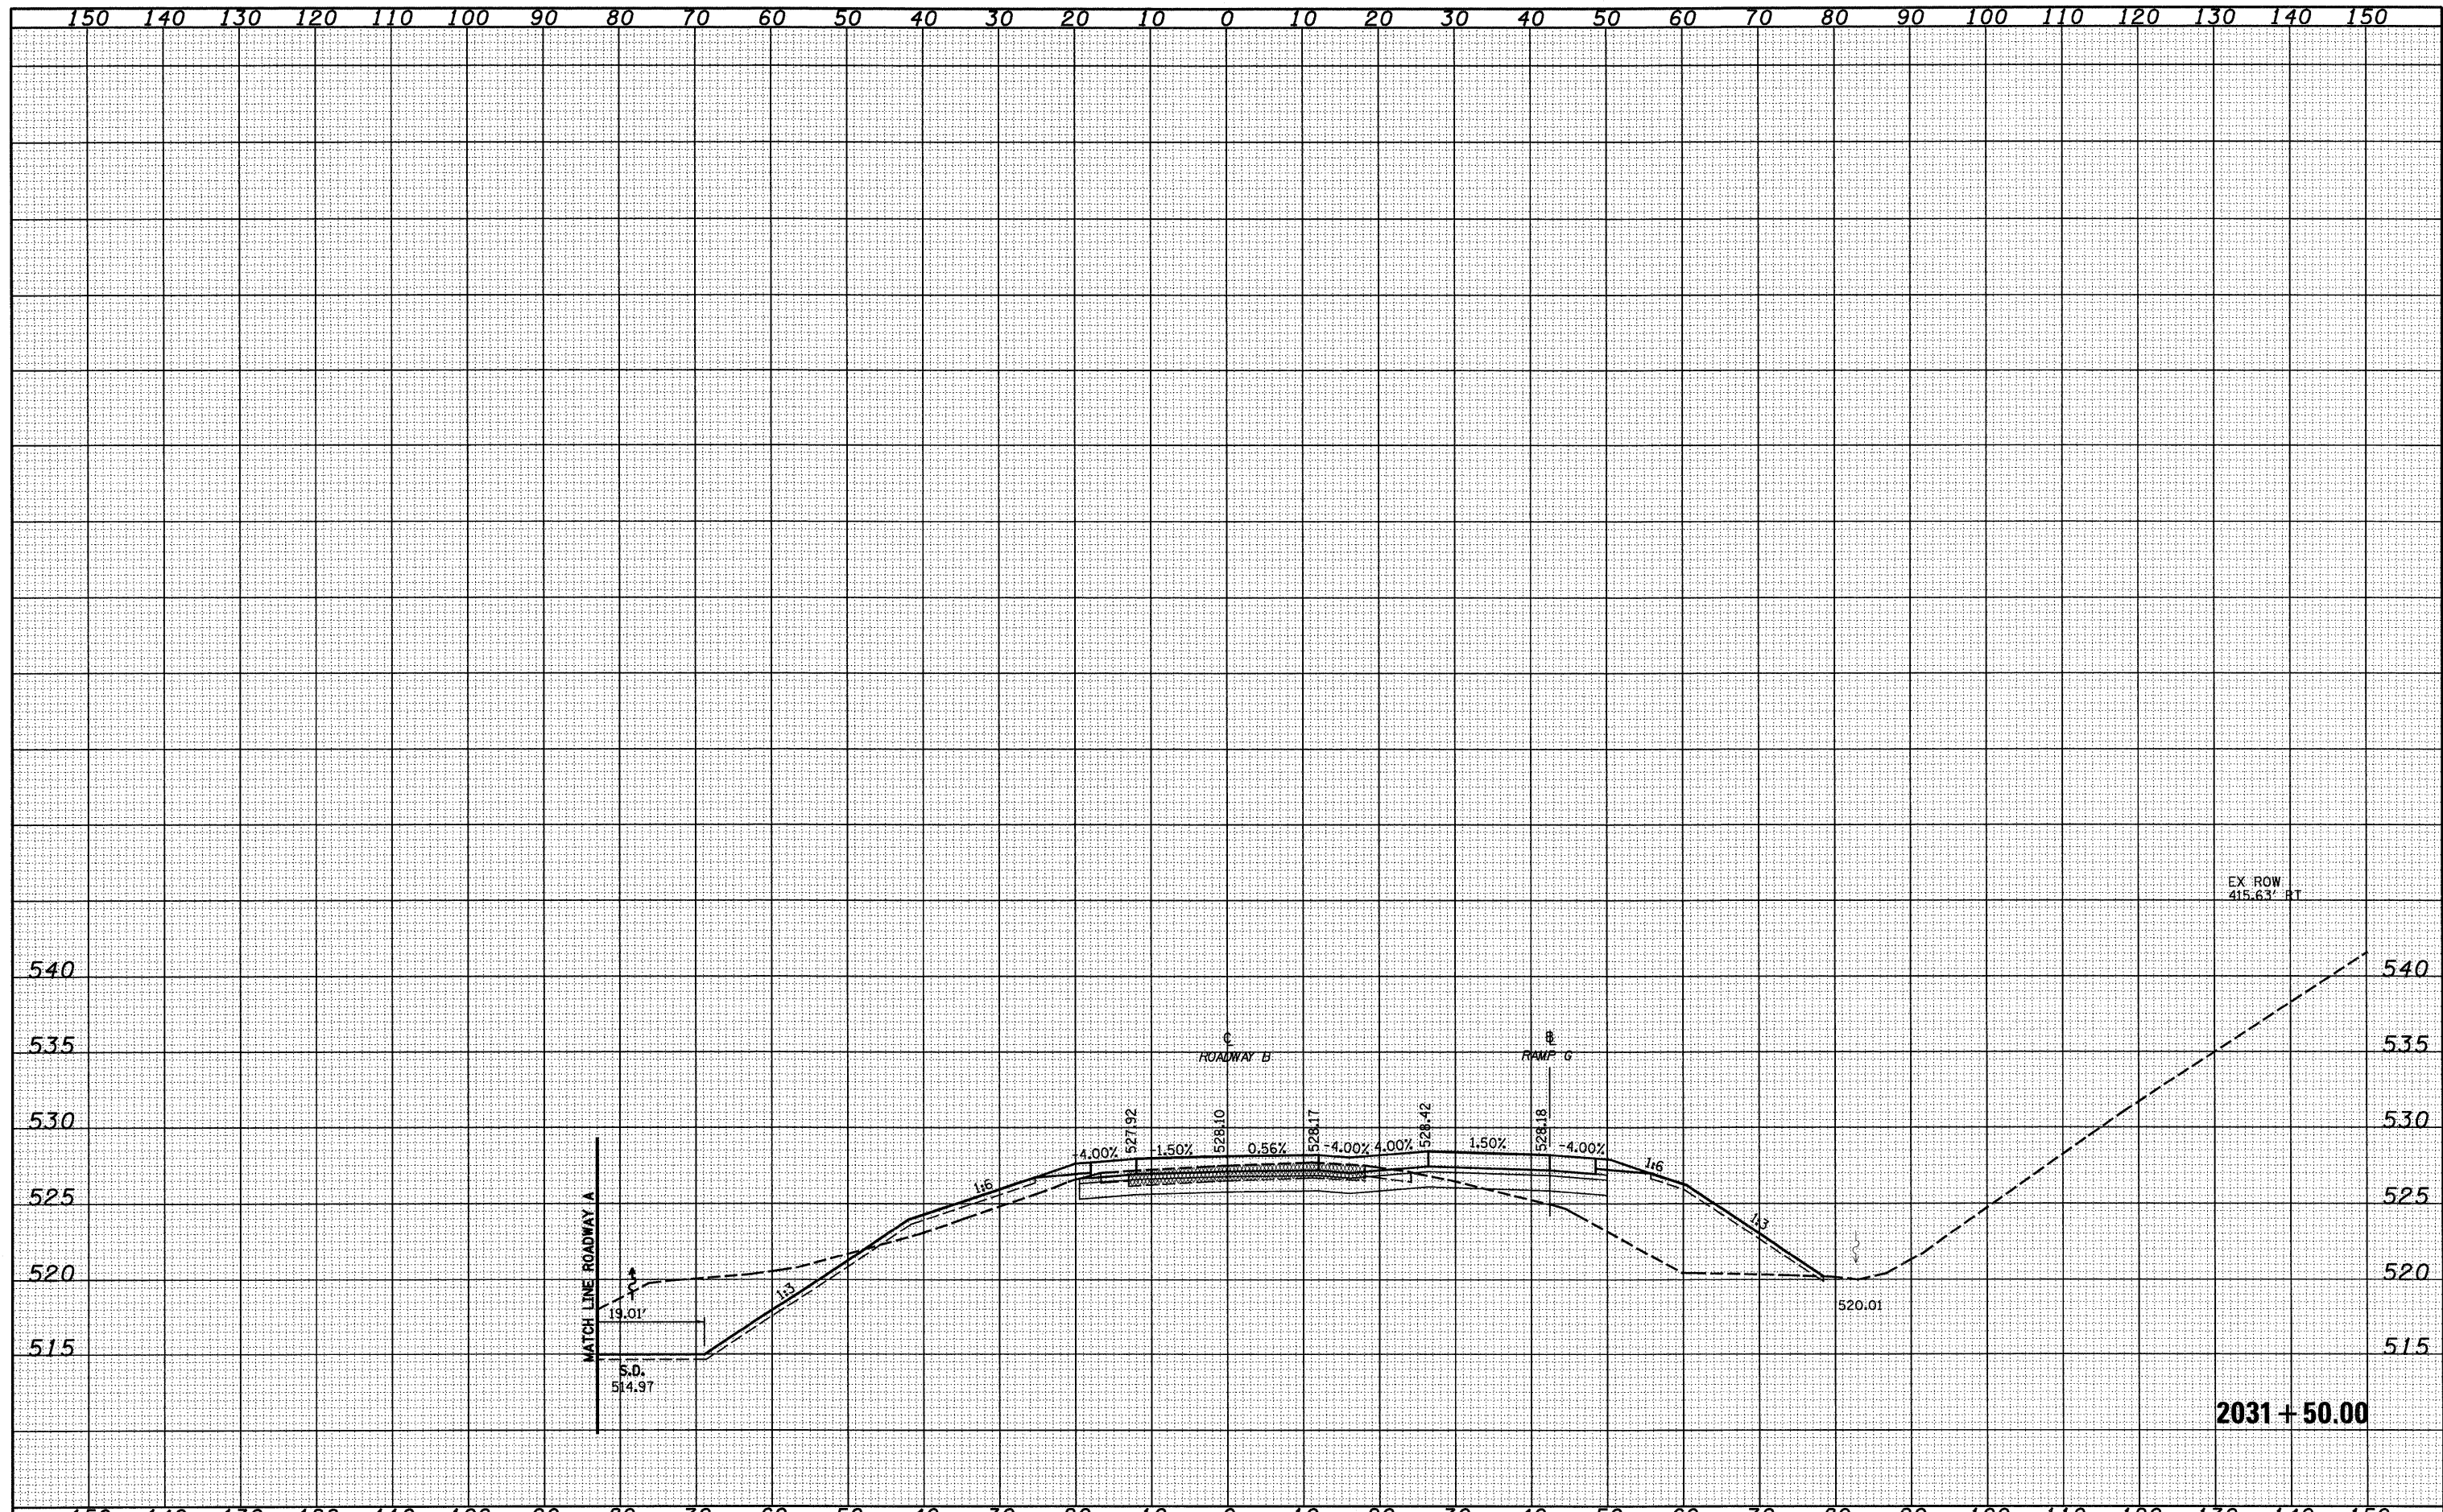

FILE NAME =	USER NAME = Linda	DESIGNED - JWS	REVISED -	STATE OF ILLINOIS DEPARTMENT OF TRANSPORTATION	CROSS SECTIONS SOUTH TRI LEVEL - ROADWAY B		F.A.I. RTE.	SECTION	COUNTY	TOTAL SHEETS	SHEET NO.	
9\Projects\MD 0007257-70\p15\Tri\ssn\170808.dgn	PLOT SCALE = 20,0000 ' / IN.	DRAWN - LEC	REVISED -		SCALE: 1"=10'	SHEET NO. 24 OF 108 SHEETS	STA. 2031+50.00 TO STA. 2031+50.00	57/70	(25-3)R	EFFINGHAM	1416	518
	PLOT DATE = 2/9/2010	CHECKED - BRM	REVISED -					FED. ROAD DIST. NO.		ILLINOIS FED. AID PROJECT		
		DATE - 2-25-08	REVISED -							CONTRACT NO. 74296		