


DATE	
BY	
SURVEYED	
PLOTTED	
TEMPLATE	
NOTE BOOK	
AREAS CHECKED	
NO.	

DATE	
BY	
SURVEYED	
PLOTTED	
TEMPLATE	
NOTE BOOK	
AREAS CHECKED	
NO.	

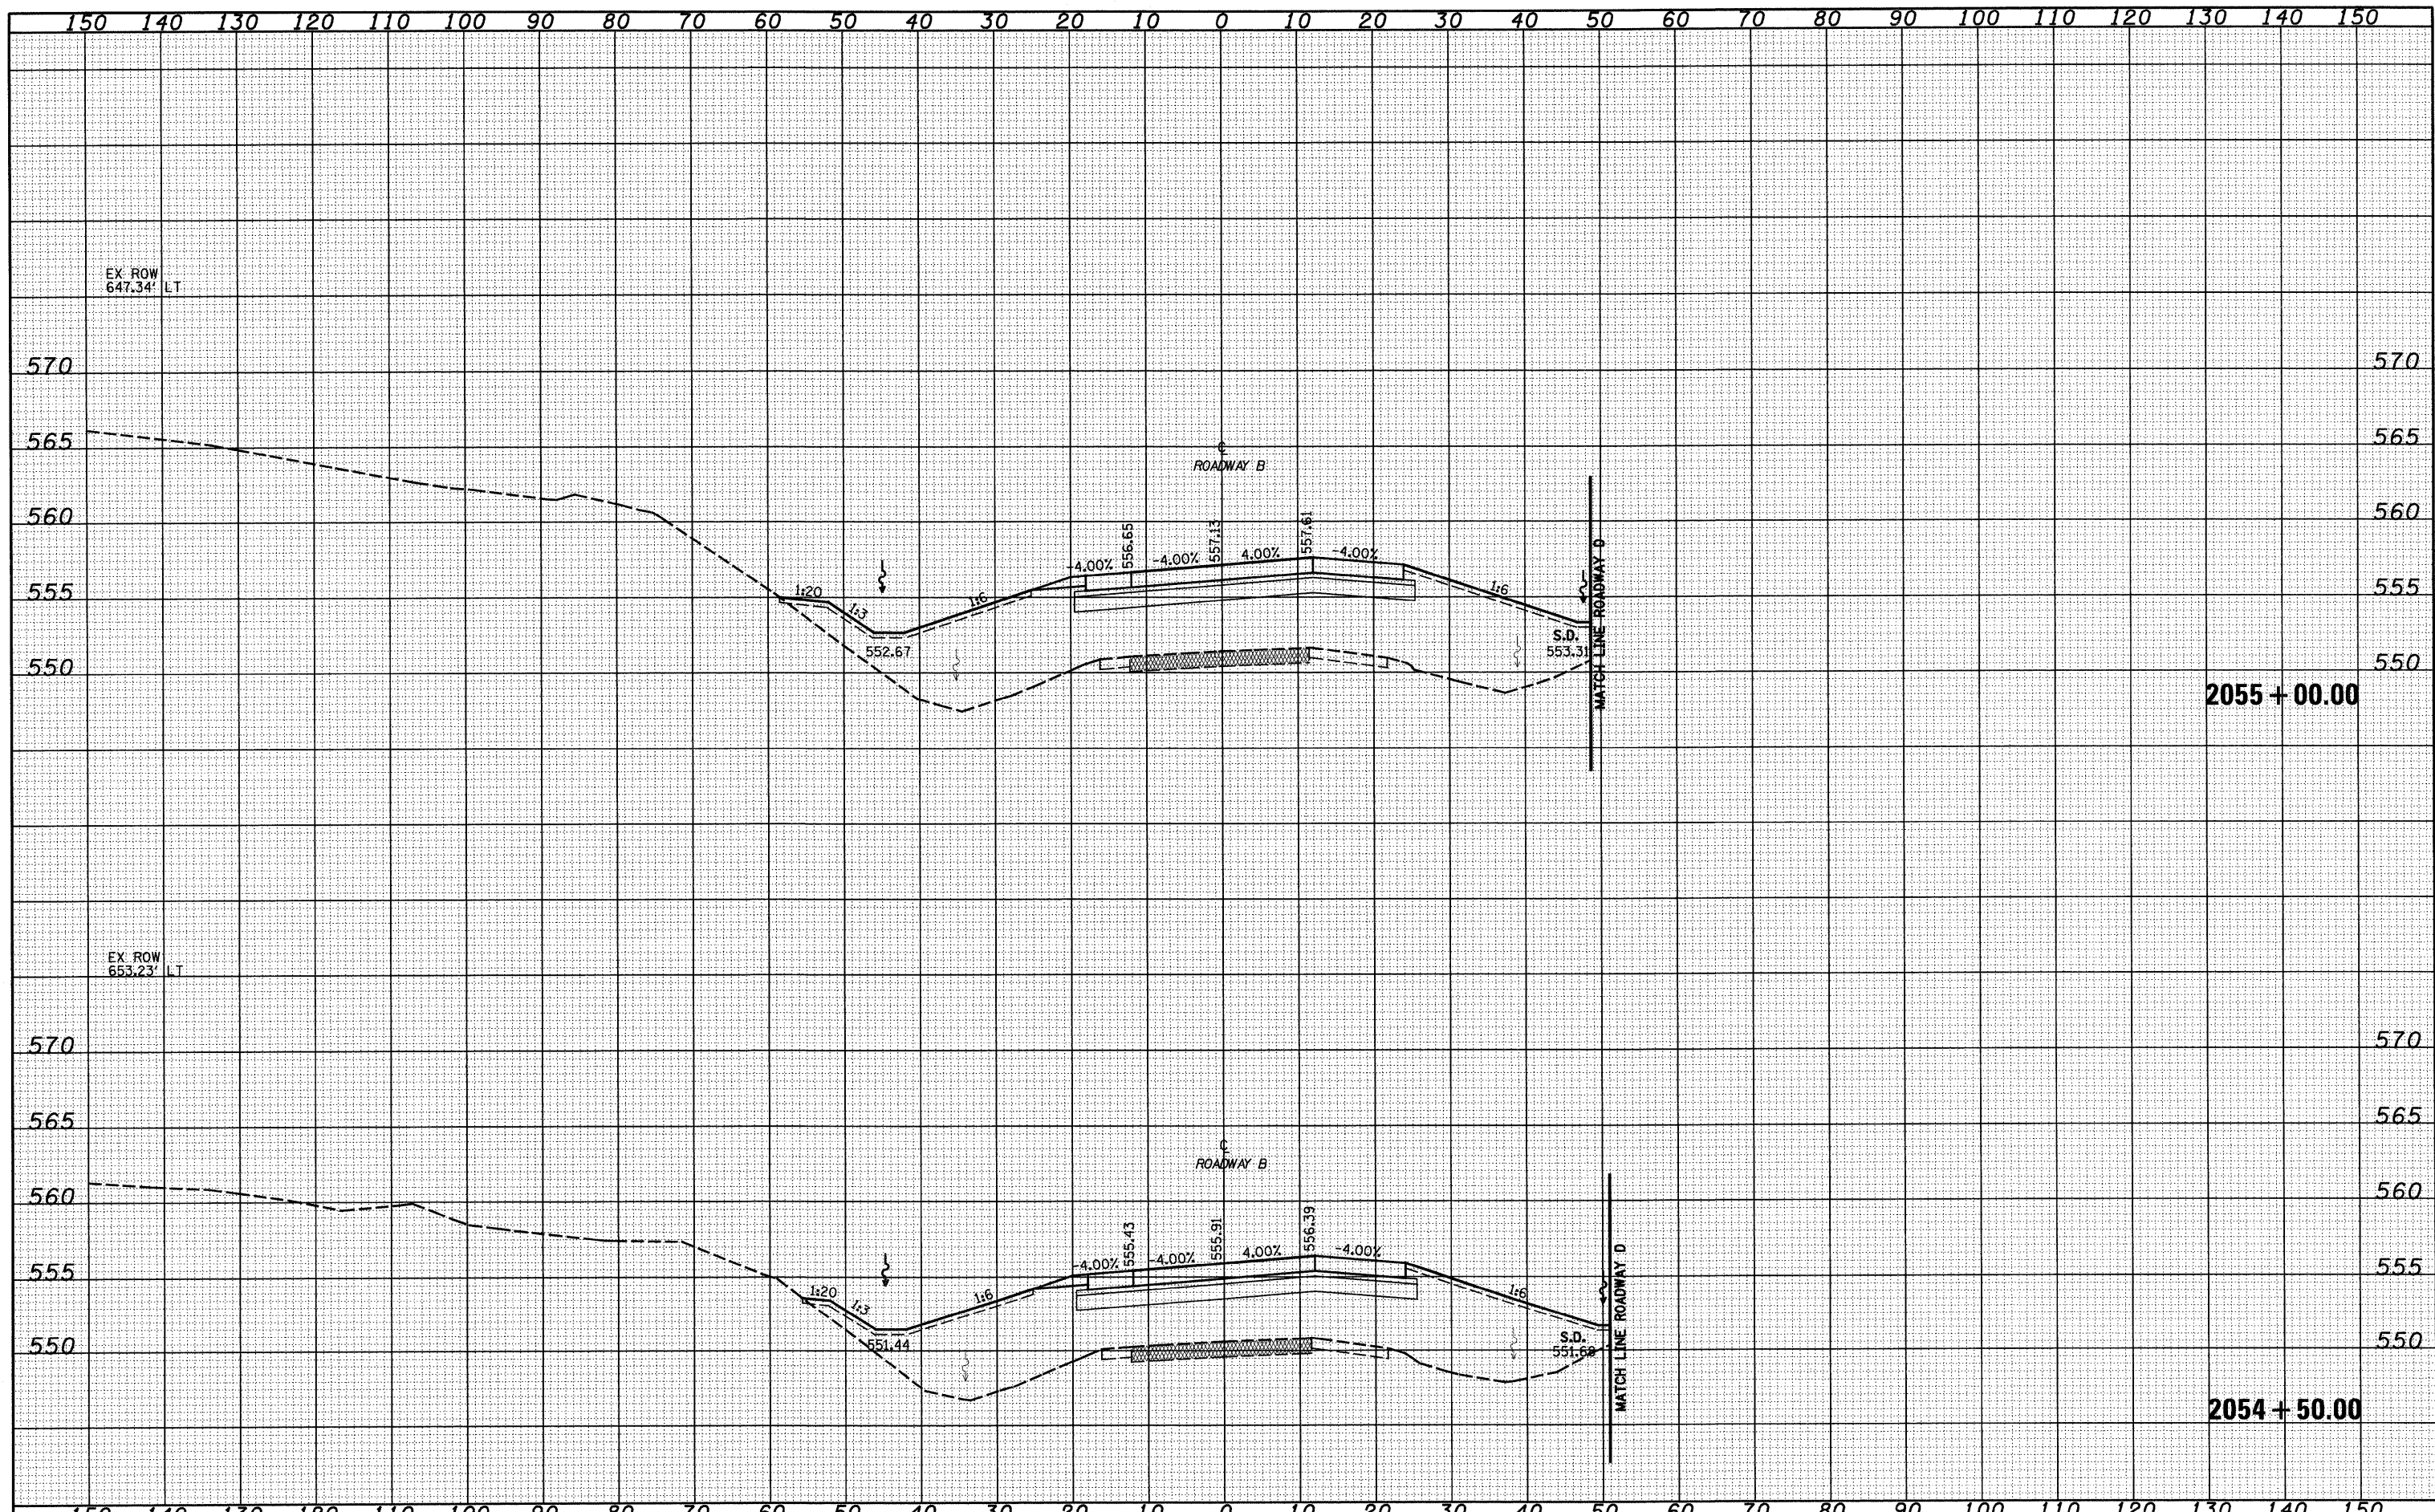

FILE NAME -	USER NAME - lunde	DESIGNED - JWS	REVISED -	STATE OF ILLINOIS DEPARTMENT OF TRANSPORTATION	CROSS SECTIONS SOUTH TRI LEVEL - ROADWAY B	F.A.I. RTE.	SECTION	COUNTY	TOTAL SHEETS	SHEET NO.		
SAProjects\483-00072-57-70\p15-1.rvt\lunde.170908.dgn	PLOT SCALE = 20,00000 ' / IN.	DRAWN - LEC	REVISED -			57/70	(25-3)R	EFFINGHAM	1416	555		
	PLOT DATE = 2/9/2010	CHECKED - BRM	REVISED -			SCALE: 1"=10'		SHEET NO. 61 OF 108 SHEETS		STA. 2054+50.00 TO STA. 2055+00.00	FED. ROAD DIST. NO.	ILLINOIS FED. AID PROJECT
		DATE - 2-25-08	REVISED -					CONTRACT NO. 74296				