


DATE _____
 BY _____
 SURVEYED _____
 PLOTTED _____
 TEMPLATE _____
 NOTE BOOK _____
 AREAS CHECKED _____
 NO. _____

DATE _____
 BY _____
 SURVEYED _____
 PLOTTED _____
 TEMPLATE _____
 NOTE BOOK _____
 AREAS CHECKED _____
 NO. _____

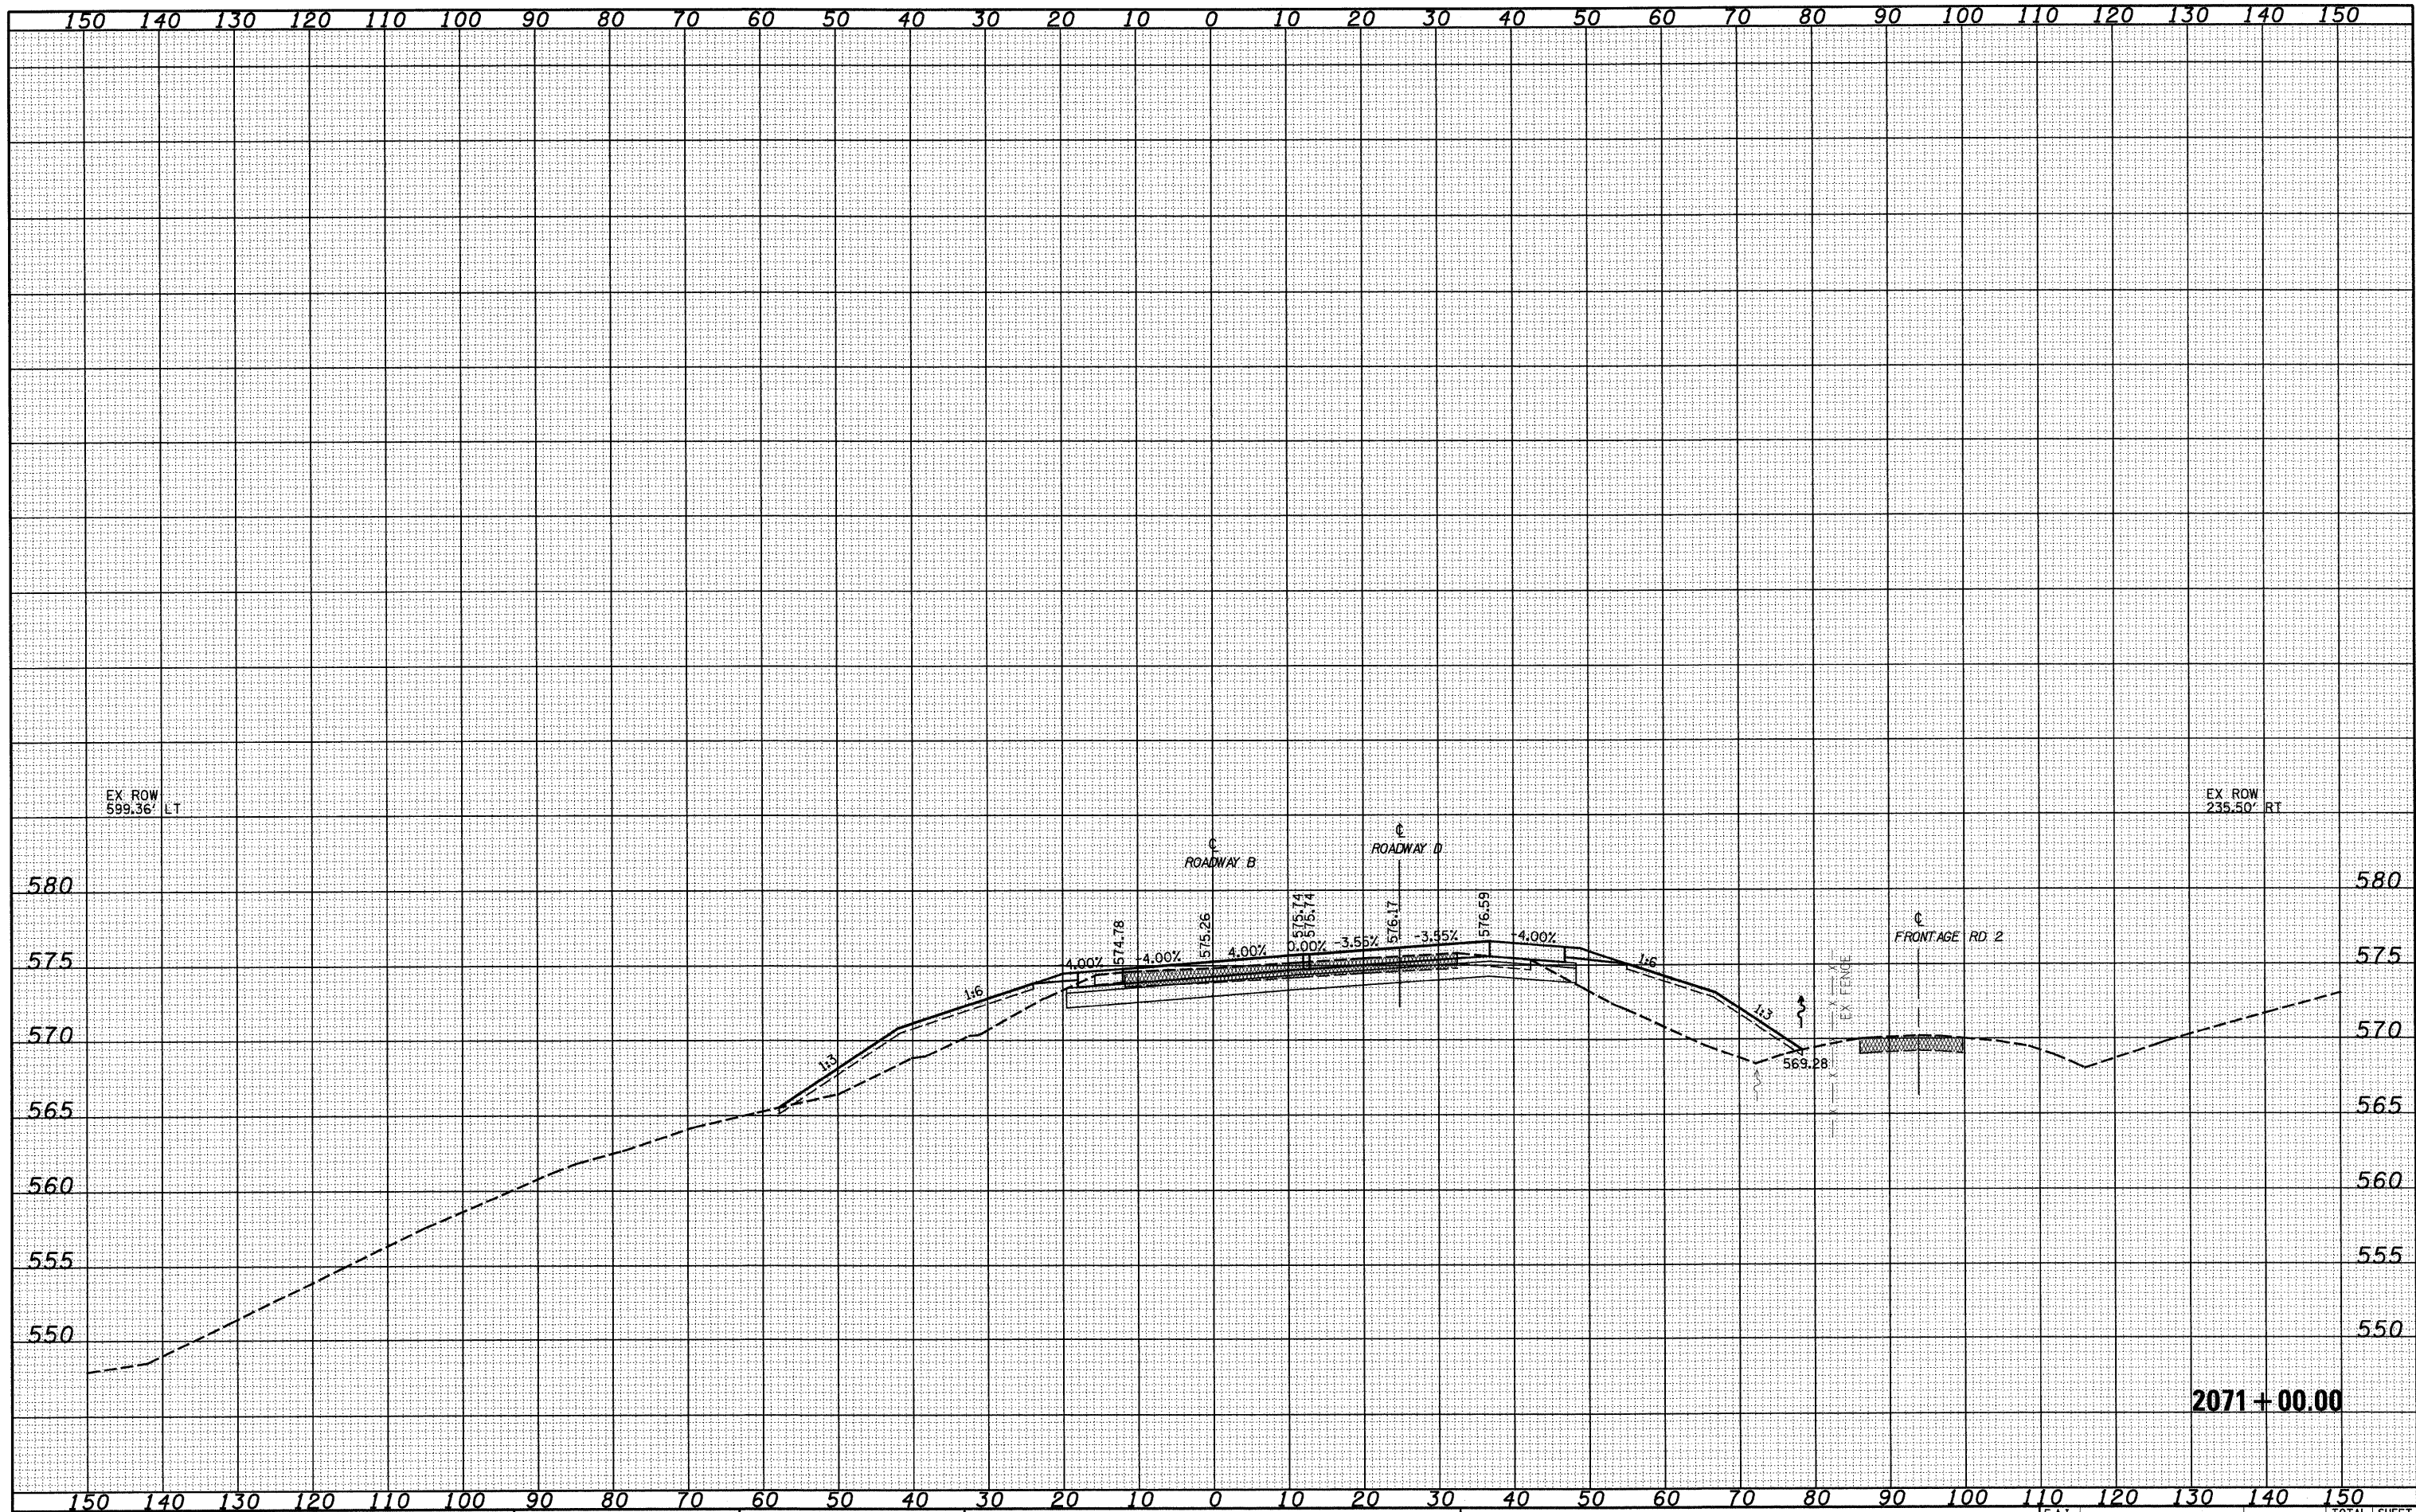

FILE NAME =	USER NAME = lmdc	DESIGNED - JWS	REVISED -	STATE OF ILLINOIS DEPARTMENT OF TRANSPORTATION	CROSS SECTIONS SOUTH TRI LEVEL - ROADWAY B			F.A.I. RTE. 57/70	SECTION (25-3)R	COUNTY EFFINGHAM	TOTAL SHEETS 1416	SHEET NO. 573
SAProject\M3\0072.57-70.dgn	PLOT SCALE = 20,0000' / IN.	DRAWN - LEC	REVISED -		SCALE: 1"=10'	SHEET NO. 79 OF 108 SHEETS	STA. 2071+00.00 TO STA. 2071+00.00	FED. ROAD DIST. NO.	ILLINOIS FED. AID PROJECT	CONTRACT NO. 74296		
	PLOT DATE = 2/9/2010	CHECKED - BRM	REVISED -									
		DATE - 2-25-08	REVISED -									