



DATE	
BY	
FINAL SURVEY	
SURVEYED	
PLOTTED	
TEMPLATE	
NOTE BOOK	
AREAS CHECKED	
NO.	

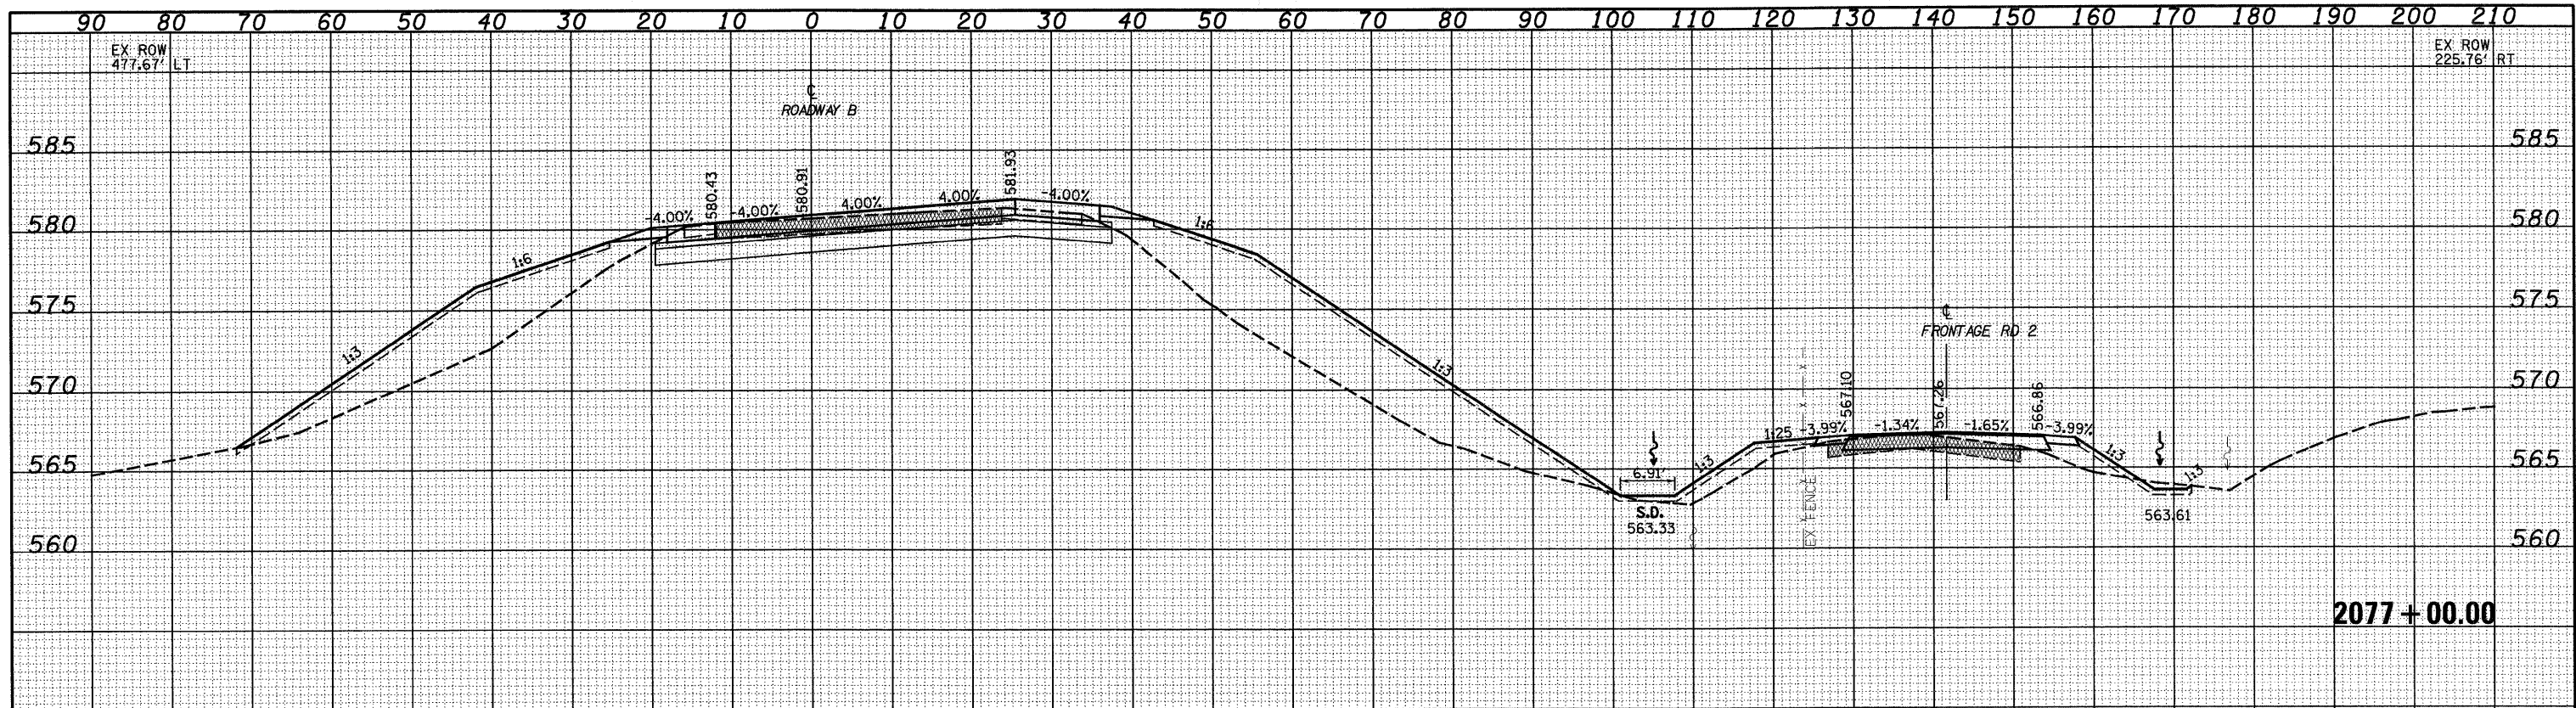

DATE	
BY	
ORIGINAL SURVEY	
SURVEYED	
PLOTTED	
TEMPLATE	
NOTE BOOK	
AREAS CHECKED	
NO.	

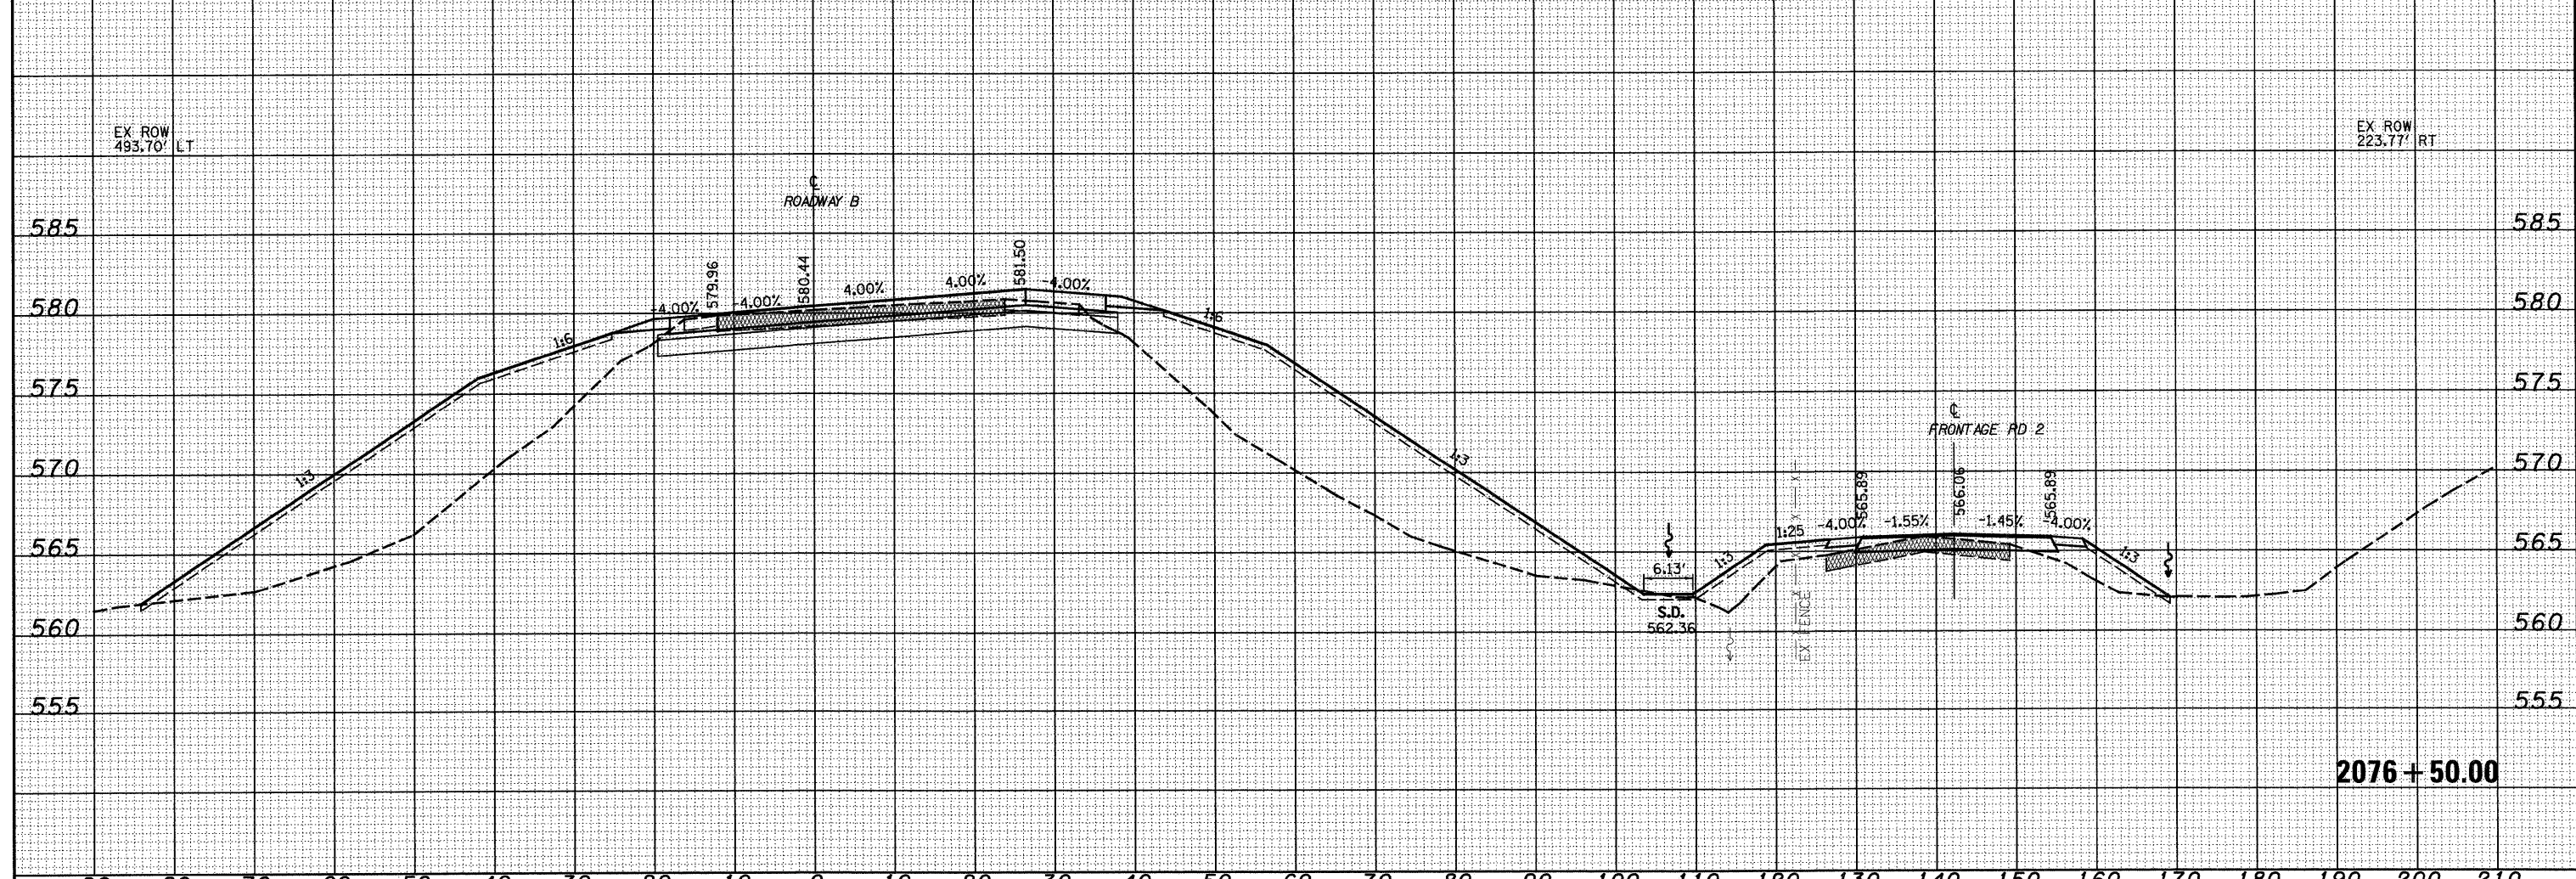

FILE NAME =	USER NAME = lnda	DESIGNED - JWS	REVISED -	STATE OF ILLINOIS DEPARTMENT OF TRANSPORTATION	CROSS SECTIONS SOUTH TRI LEVEL - ROADWAY B	F.A.I. RTE. 57/70	SECTION (25-3)R	COUNTY EFFINGHAM	TOTAL SHEETS 1416	SHEET NO. 587	
SAProject\413-00072-57-70\p15-1.rvt\ssk\170808.dgn	PLOT SCALE = 20.0000' / IN.	DRAWN - LEC	REVISED -			SCALE: 1"=10'	SHEET NO. 93 OF 108 SHEETS	STA. 2076+50.00 TO STA. 2077+00.00	FED. ROAD DIST. NO.	ILLINOIS FED. AID PROJECT	CONTRACT NO. 74296
	PLOT DATE = 2/9/2010	CHECKED - BRM	REVISED -								
		DATE - 2-25-08	REVISED -								