



DATE	
BY	
FINAL SURVEY	
SUBMITTED	
PLOTTED	
NOTE BOOK	
AREAS CHECKED	
NO.	

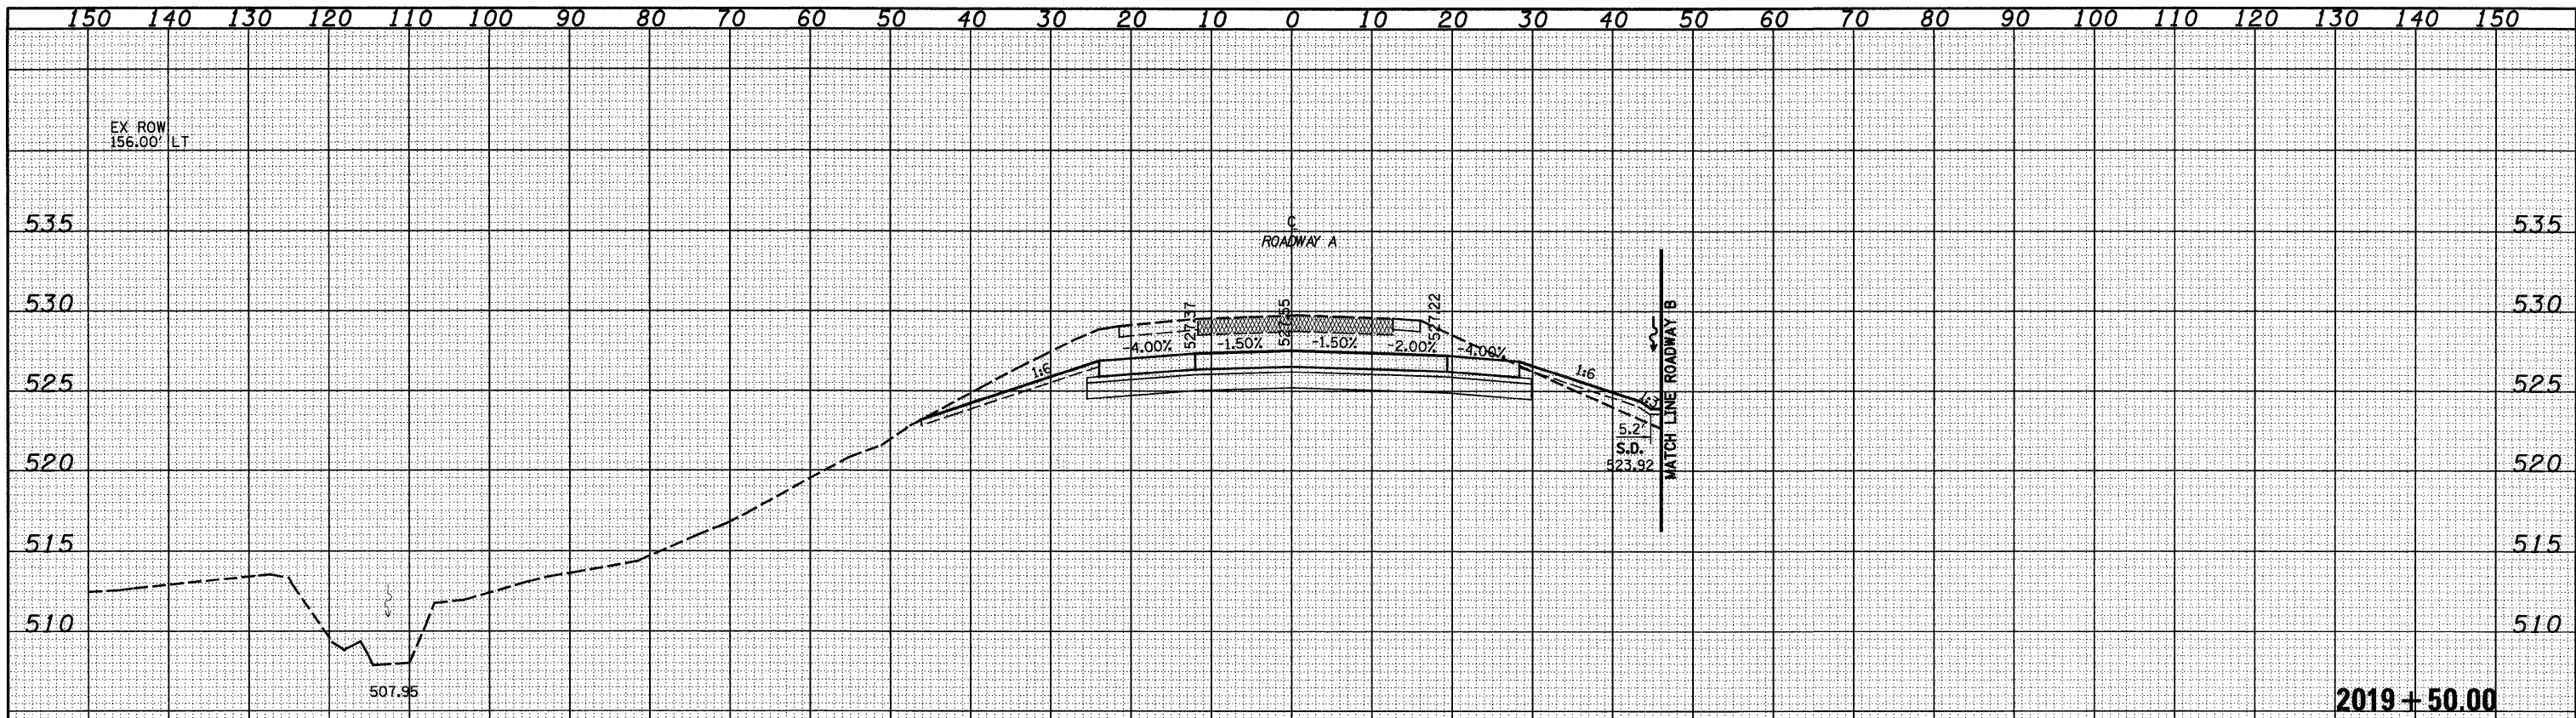

2019+50.00

DATE	
BY	
ORIGINAL SURVEY	
SUBMITTED	
PLOTTED	
NOTE BOOK	
AREAS CHECKED	
NO.	

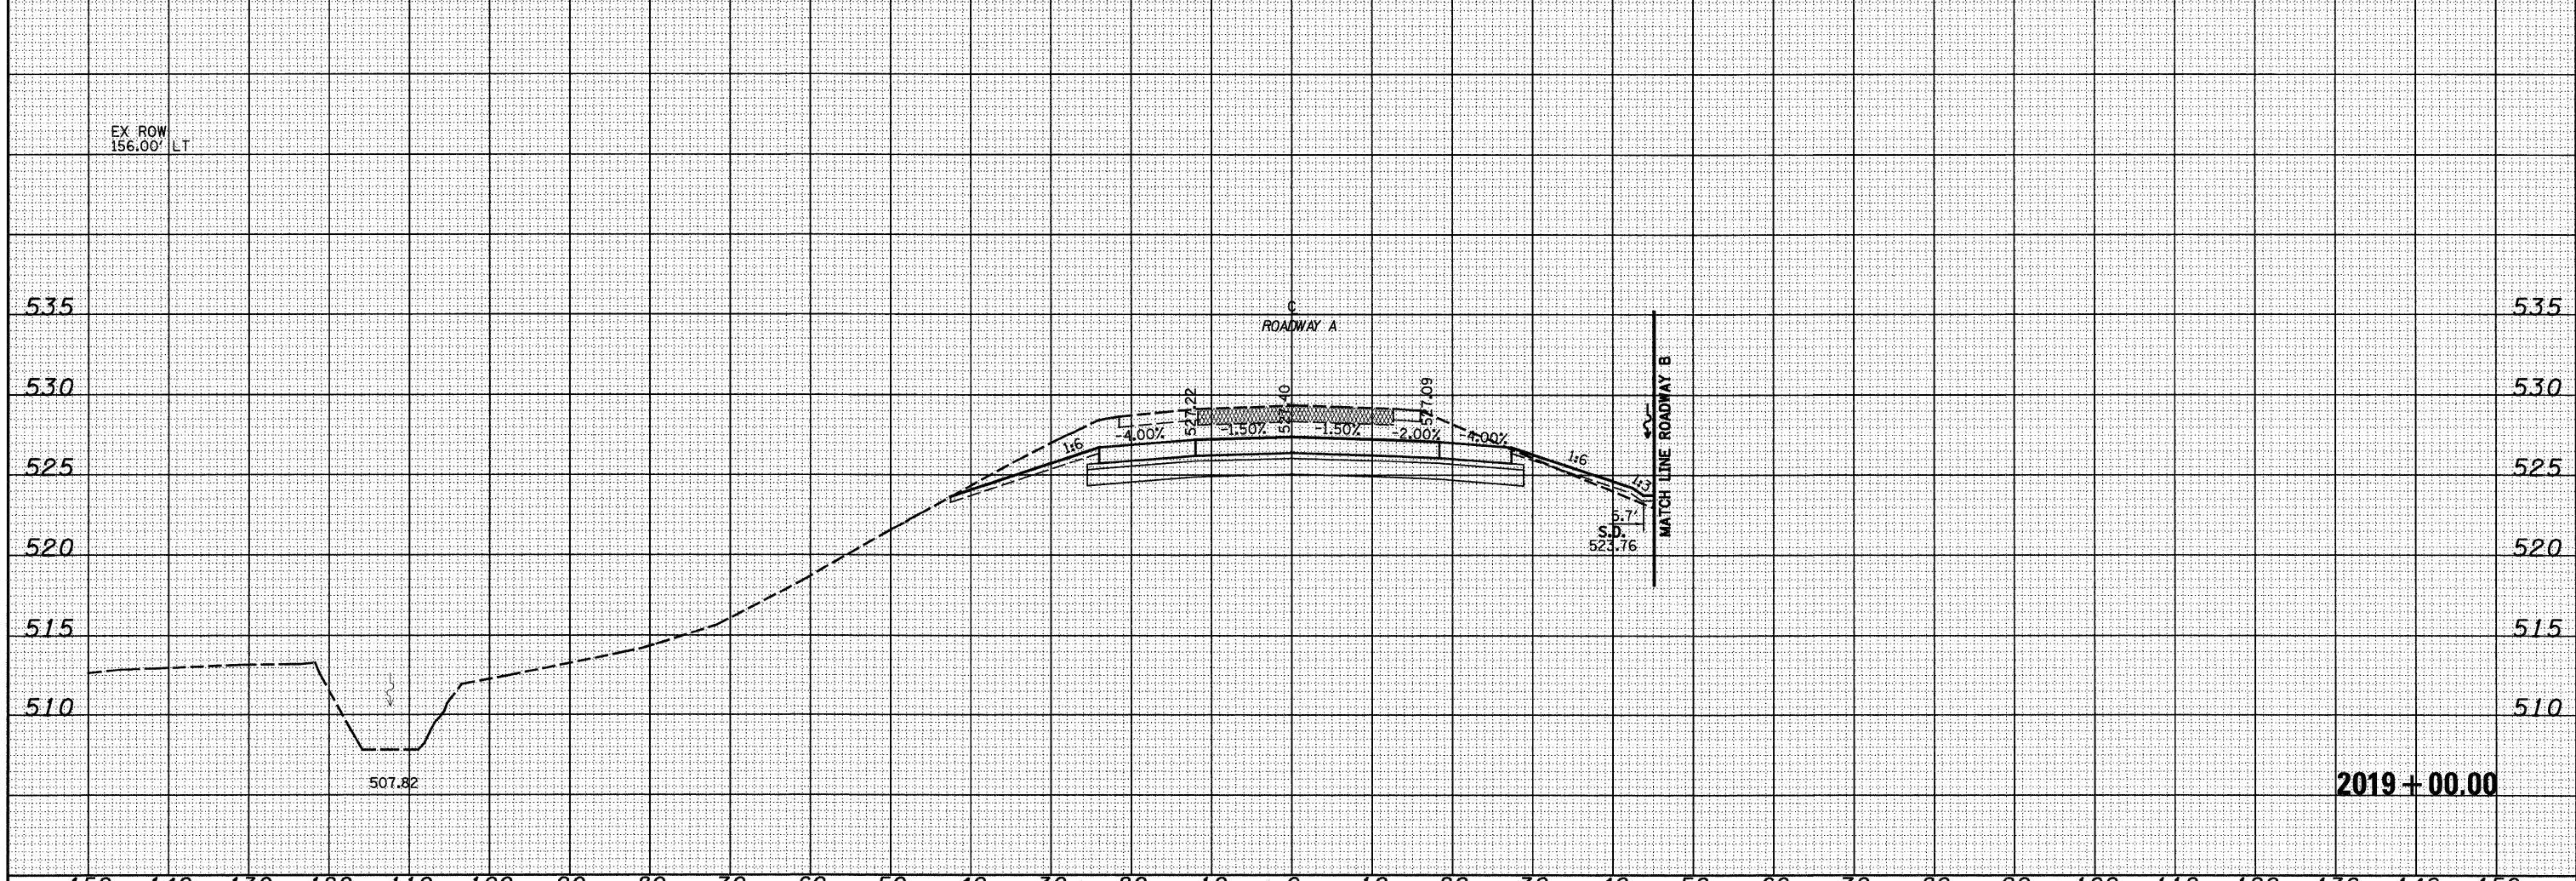

2019+00.00

FILE NAME =	USER NAME = lmsdc	DESIGNED - JWS	REVISED -	<b>STATE OF ILLINOIS</b> <b>DEPARTMENT OF TRANSPORTATION</b>	<b>CROSS SECTIONS SOUTH TRI LEVEL - ROADWAY A</b>		F.A.I. RTE.	SECTION	COUNTY	TOTAL SHEETS	SHEET NO.	
SAProject\M02\007257-70\dgn\5 Tri\SouthTri\RoadA.dgn		DRAWN - LEC	REVISED -		SCALE: 1"=10'	SHEET NO. 8 OF 125 SHEETS	STA. 2019+00.00 TO STA. 2019+50.00	57/70	(25-3)R	EFFINGHAM	1416	624
		CHECKED - BRM	REVISED -								CONTRACT NO. 74296	
		DATE - 2-25-08	REVISED -								ILLINOIS FED. AID PROJECT	