
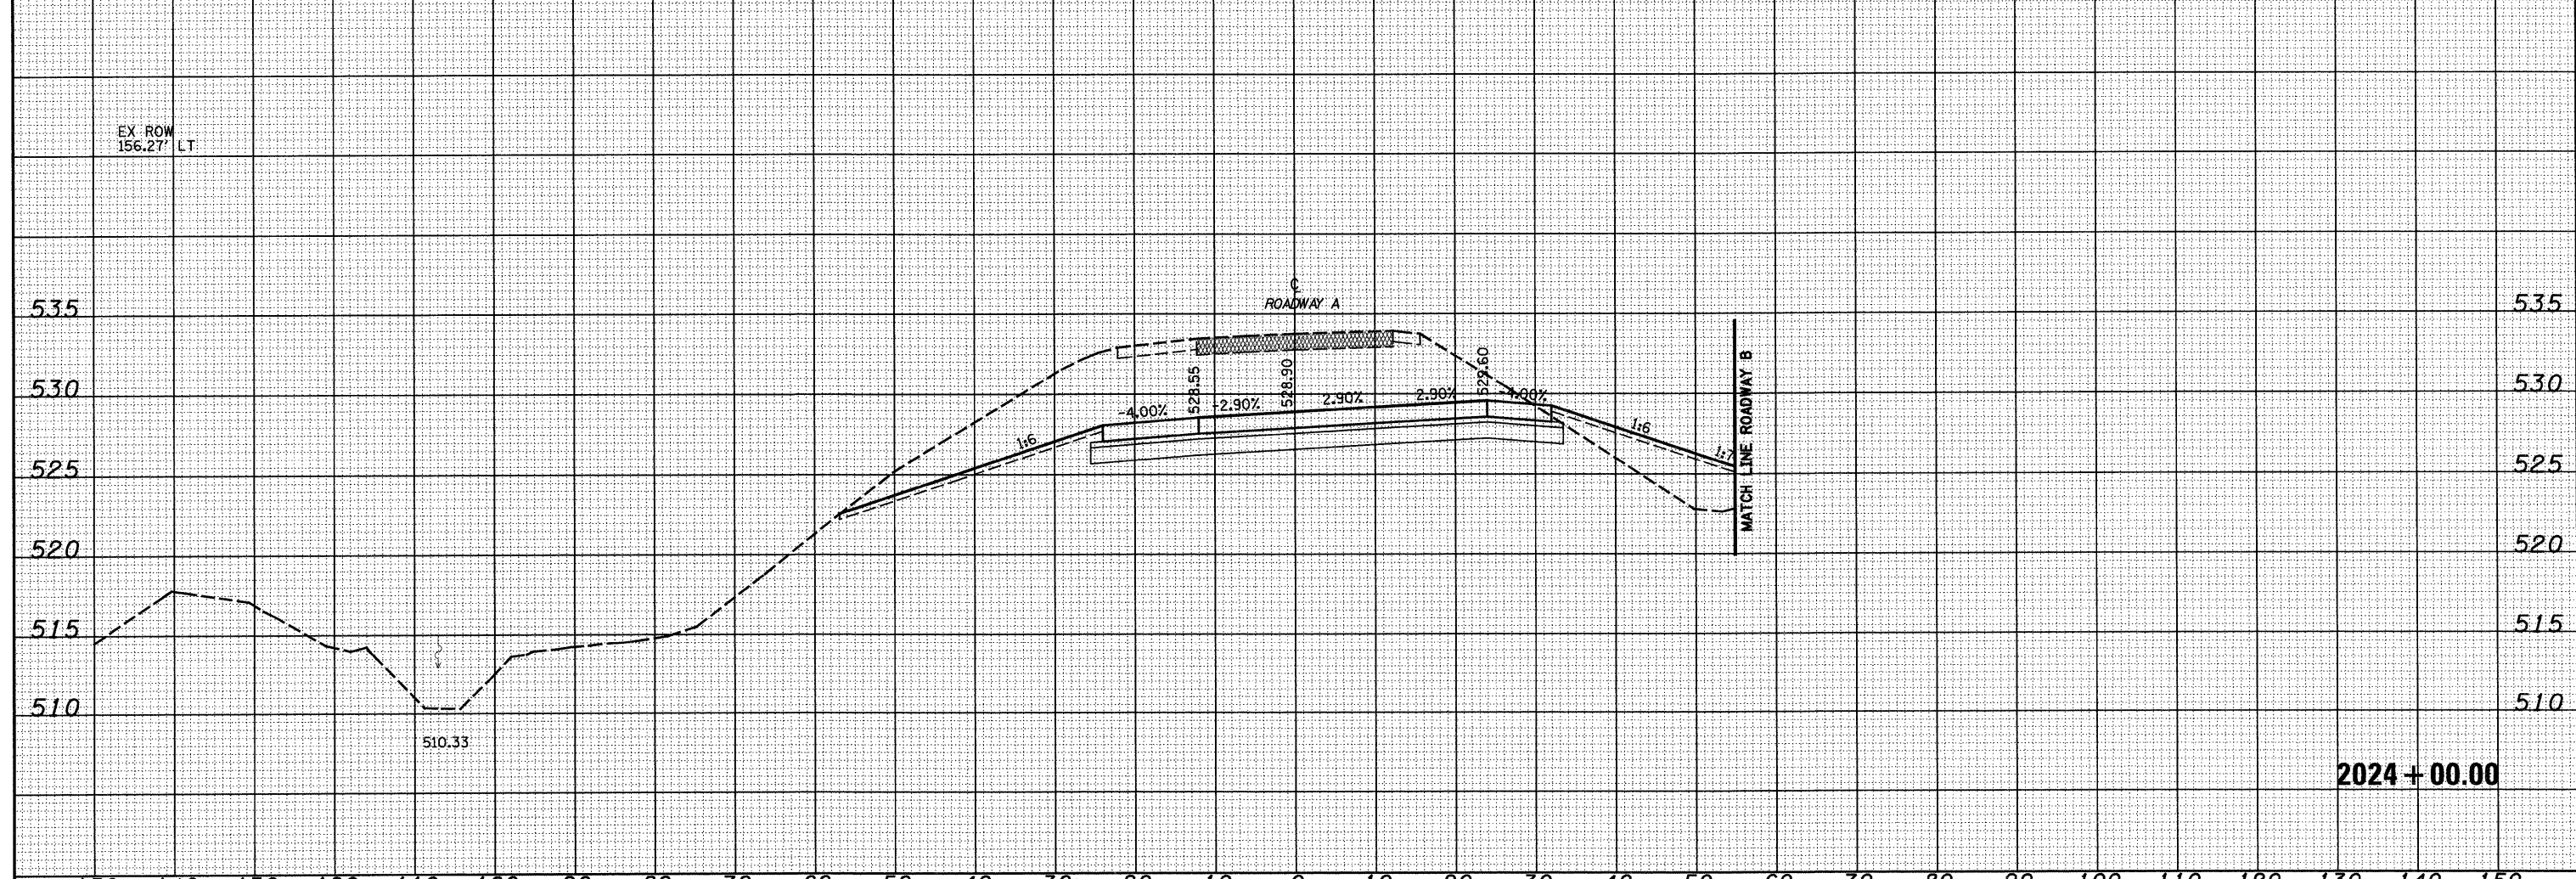


DATE	
BY	
SURVEYED	
PLOTTED	
TEMPLATE	
NOTE BOOK	
AREAS	
CHECKED	
NO.	

DATE	
BY	
SURVEYED	
PLOTTED	
TEMPLATE	
NOTE BOOK	
AREAS	
CHECKED	
NO.	

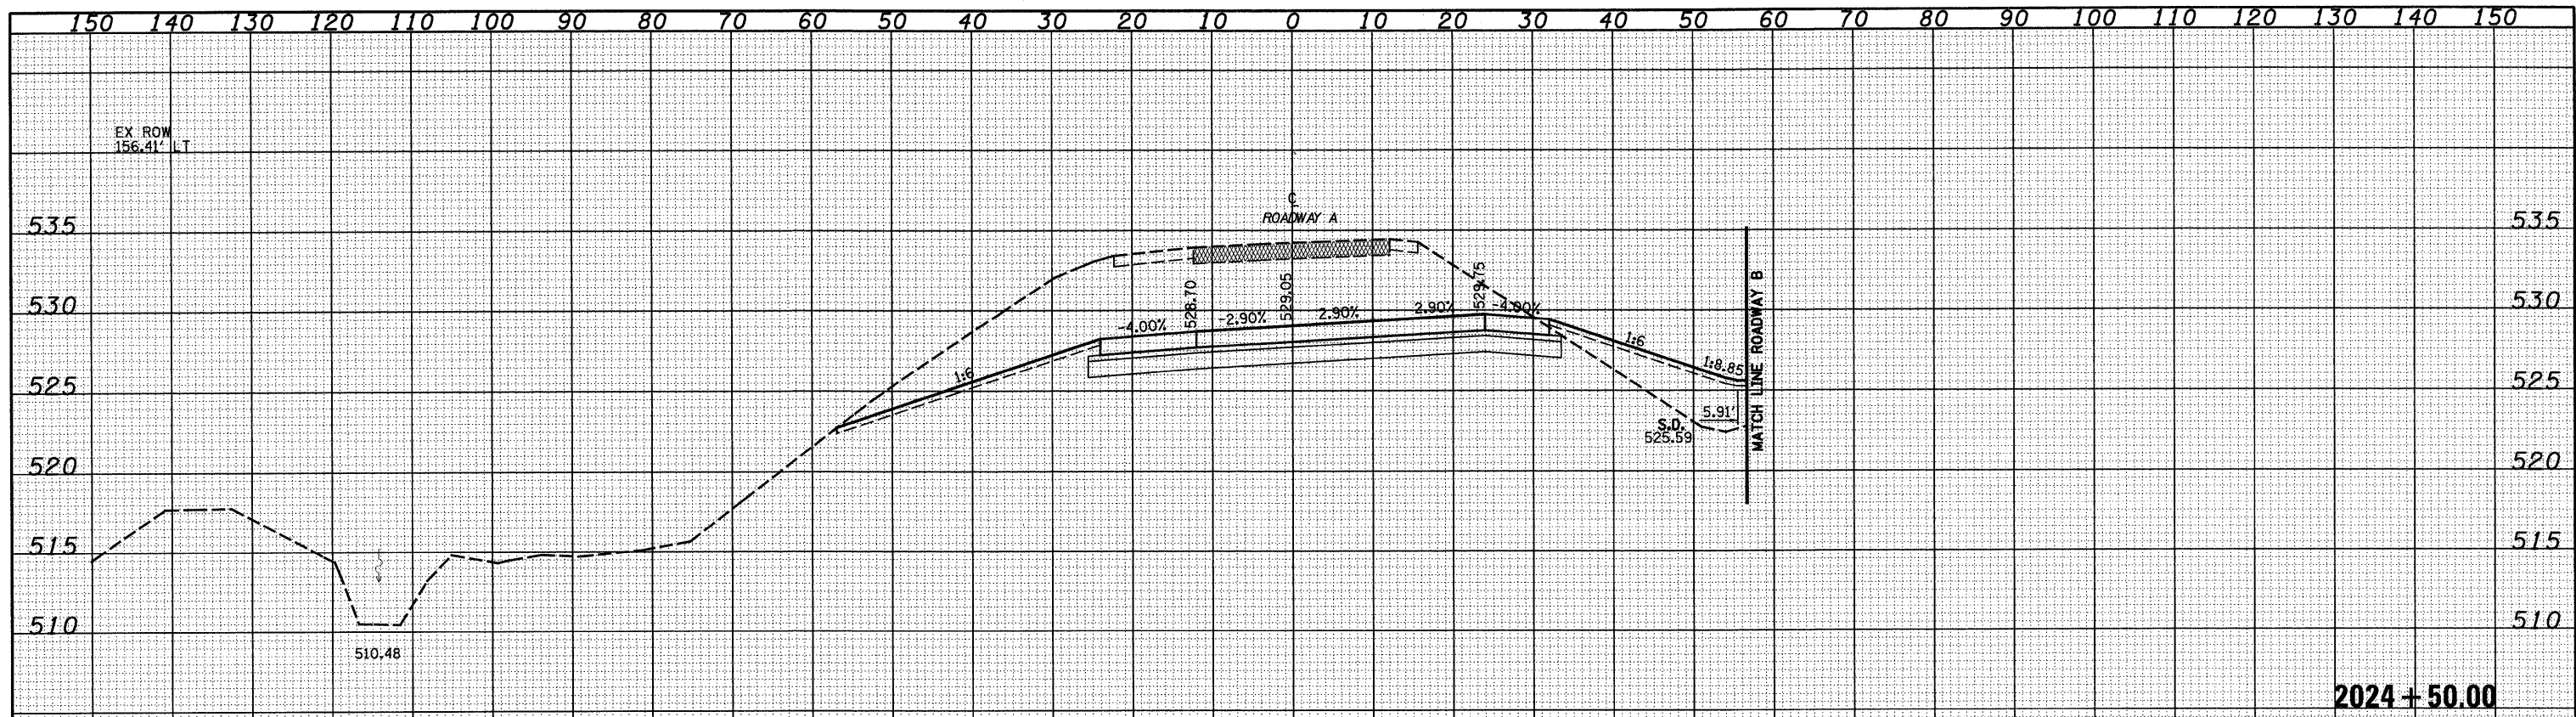

FILE NAME =	USER NAME = lnda	DESIGNED - JWS	REVISED -	STATE OF ILLINOIS DEPARTMENT OF TRANSPORTATION	CROSS SECTIONS SOUTH TRI LEVEL - ROADWAY A		F.A.I. RTE.	SECTION	COUNTY	TOTAL SHEETS	SHEET NO.	
S:\Projects\03\007257-7\Map\G Tri\level\72570.dwg		DRAWN - LEC	REVISED -		SCALE: 1"=10'	SHEET NO. 13 OF 125 SHEETS	STA. 2024+00.00 TO STA. 2024+50.00	57/70	(25-3)R	EFFINGHAM	1416	629
		CHECKED - BRM	REVISED -									
		DATE - 2-25-08	REVISED -									
							FED. ROAD DIST. NO. ILLINOIS FED. AID PROJECT				CONTRACT NO. 74296	