


DATE	
BY	
SURVEYED	
TEMPLATE	
AREAS CHECKED	
NO.	

DATE	
BY	
SURVEYED	
TEMPLATE	
AREAS CHECKED	
NO.	

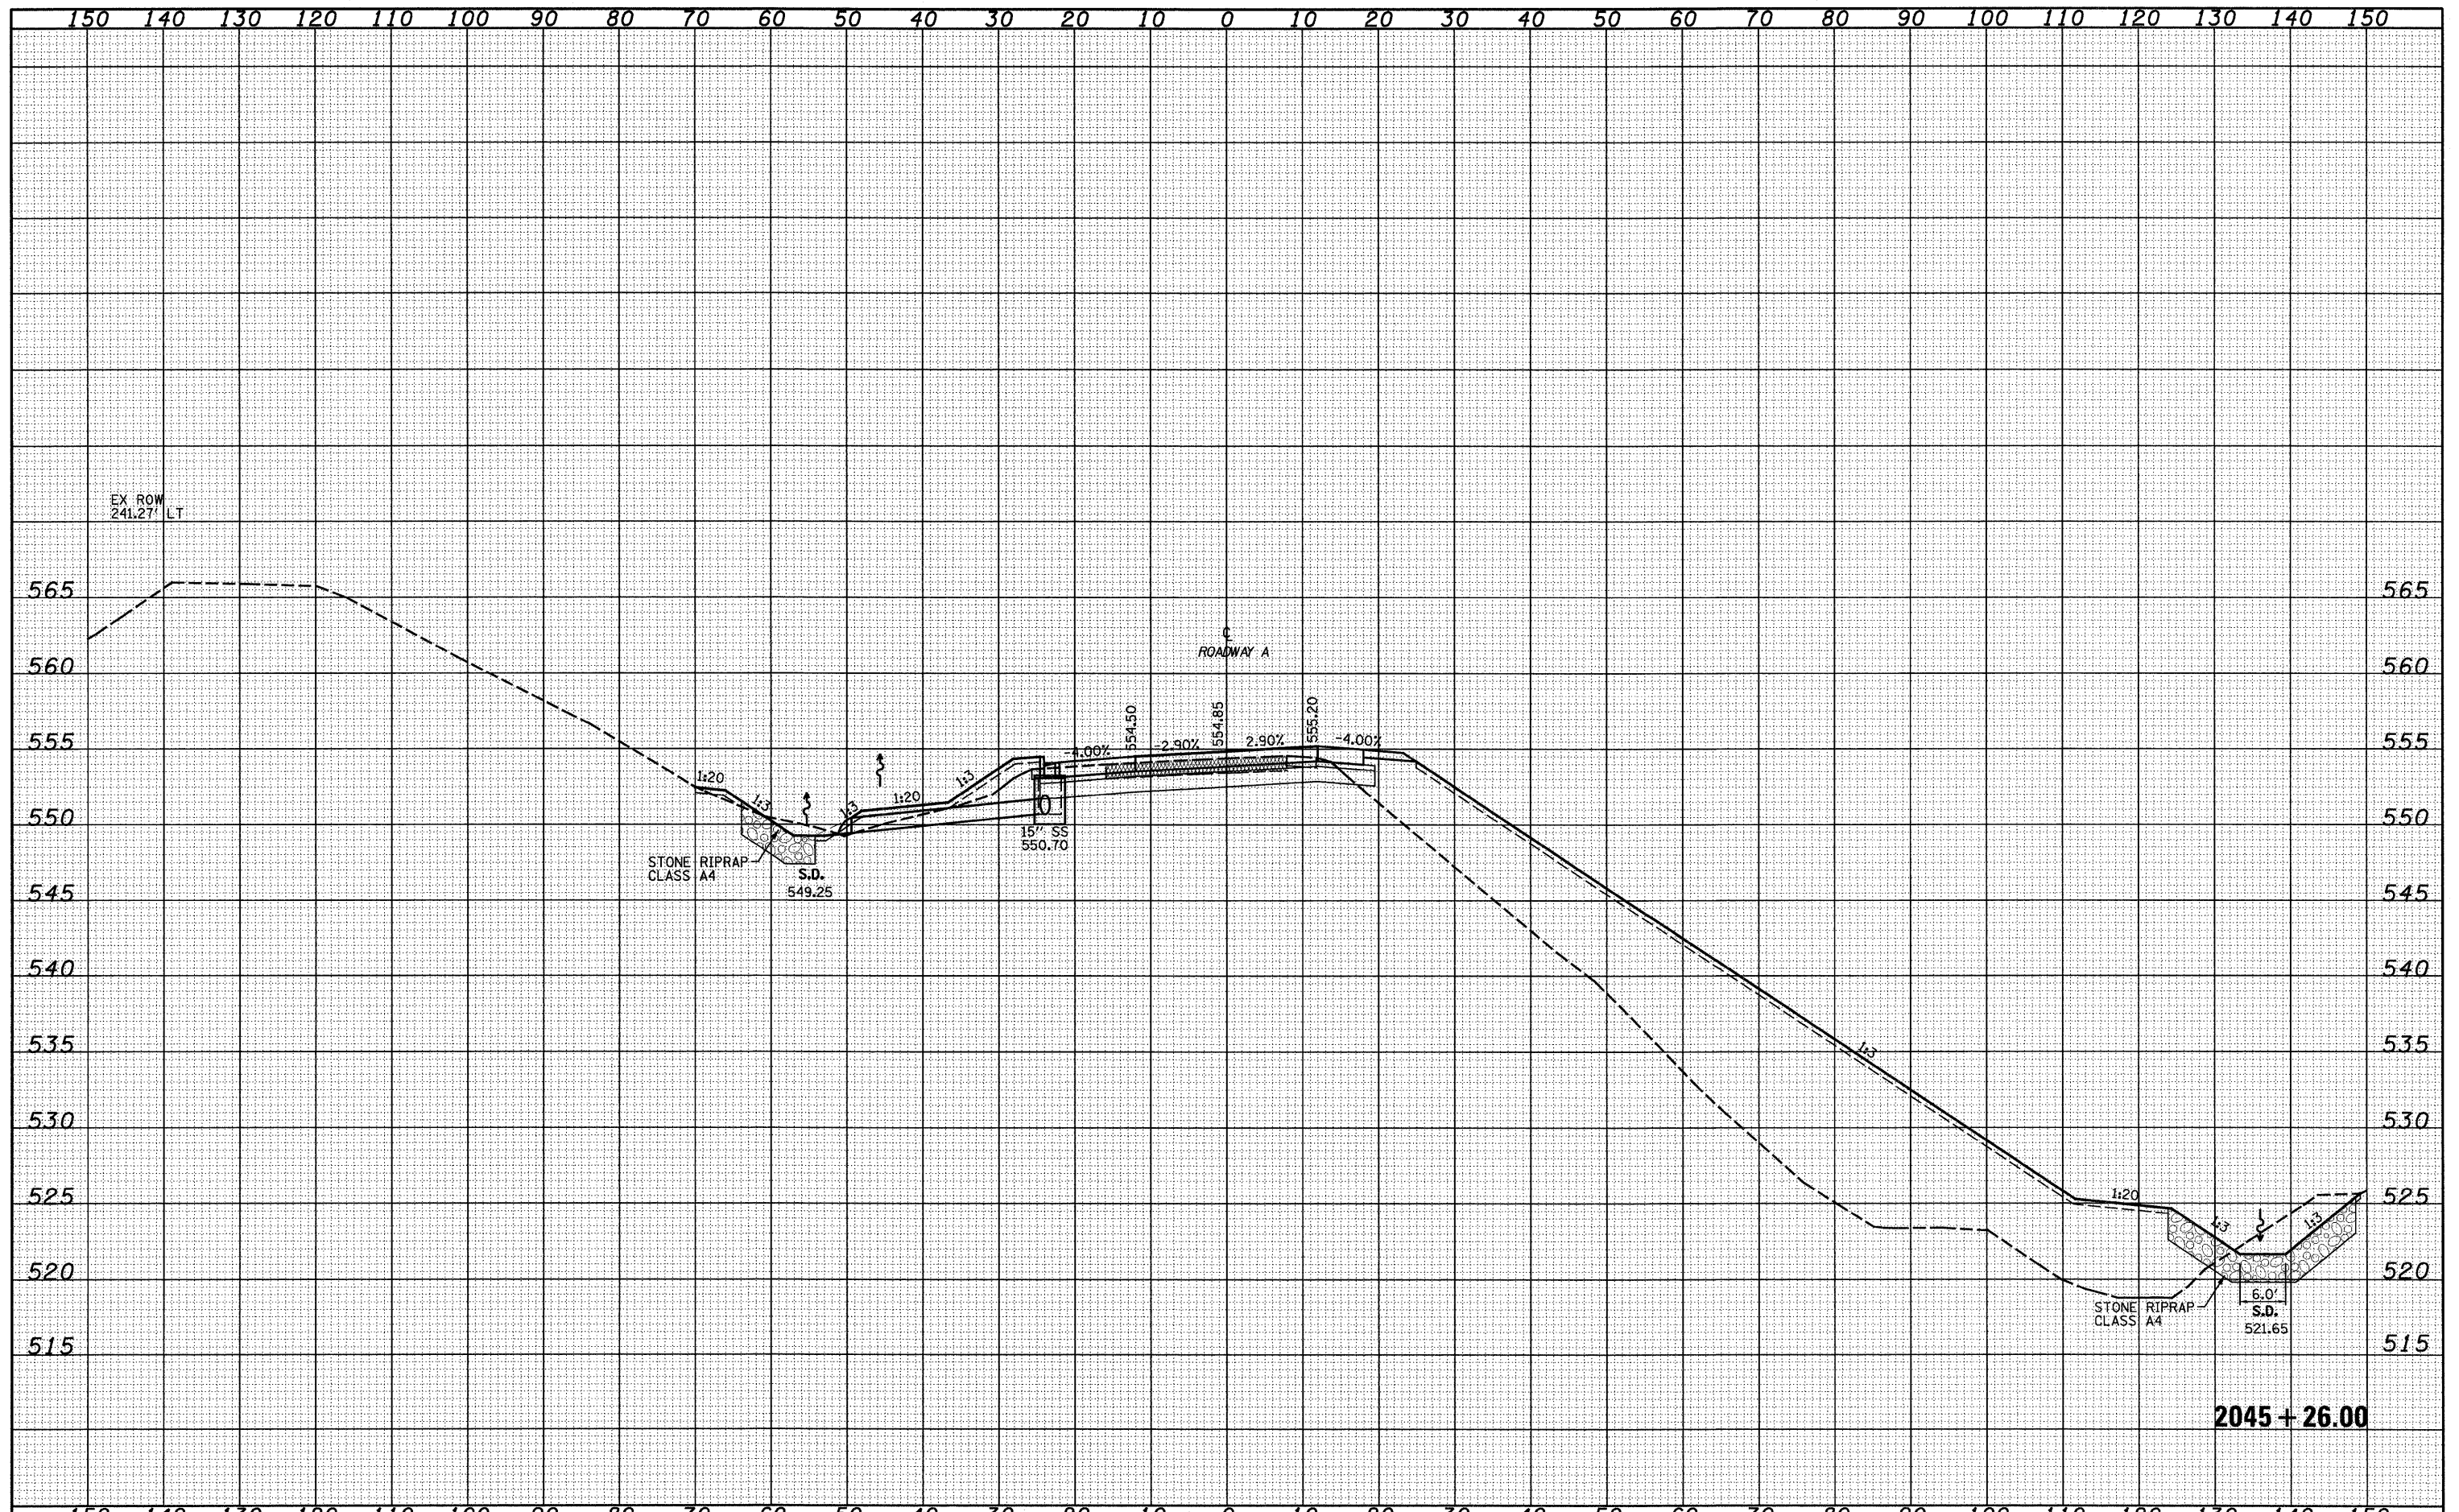

FILE NAME -	USER NAME = lmrda	DESIGNED - JWS	REVISED -	STATE OF ILLINOIS DEPARTMENT OF TRANSPORTATION	CROSS SECTIONS SOUTH TRI LEVEL - ROADWAY A		F.A.I. RTE. 57/70	SECTION (25-31R)	COUNTY EFFINGHAM	TOTAL SHEETS 1416	SHEET NO. 660	
SAProject\143-0007-57-70\p15 TriLevel.rvt		DRAWN - LEC	REVISED -		SCALE: 1"=10'	SHEET NO. 44 OF 125 SHEETS	STA. 2045+00.00 TO STA. 2045+00.00	CONTRACT NO. 74296				
PLOT SCALE = 20.0000' / IN.		CHECKED - BRM	REVISED -		FED. ROAD DIST. NO. ILLINOIS FED. AID PROJECT							
PLOT DATE = 2/9/2010		DATE - 2-25-08	REVISED -									