


FINAL SURVEY	SURVEYED	BY	DATE
NOTE BOOK	PLOTTED		
NO.	TEMPLATE		
	AREAS		
	CHECKED		

ORIGINAL SURVEY	SURVEYED	BY	DATE
NOTE BOOK	PLOTTED		
NO.	TEMPLATE		
	AREAS		
	CHECKED		

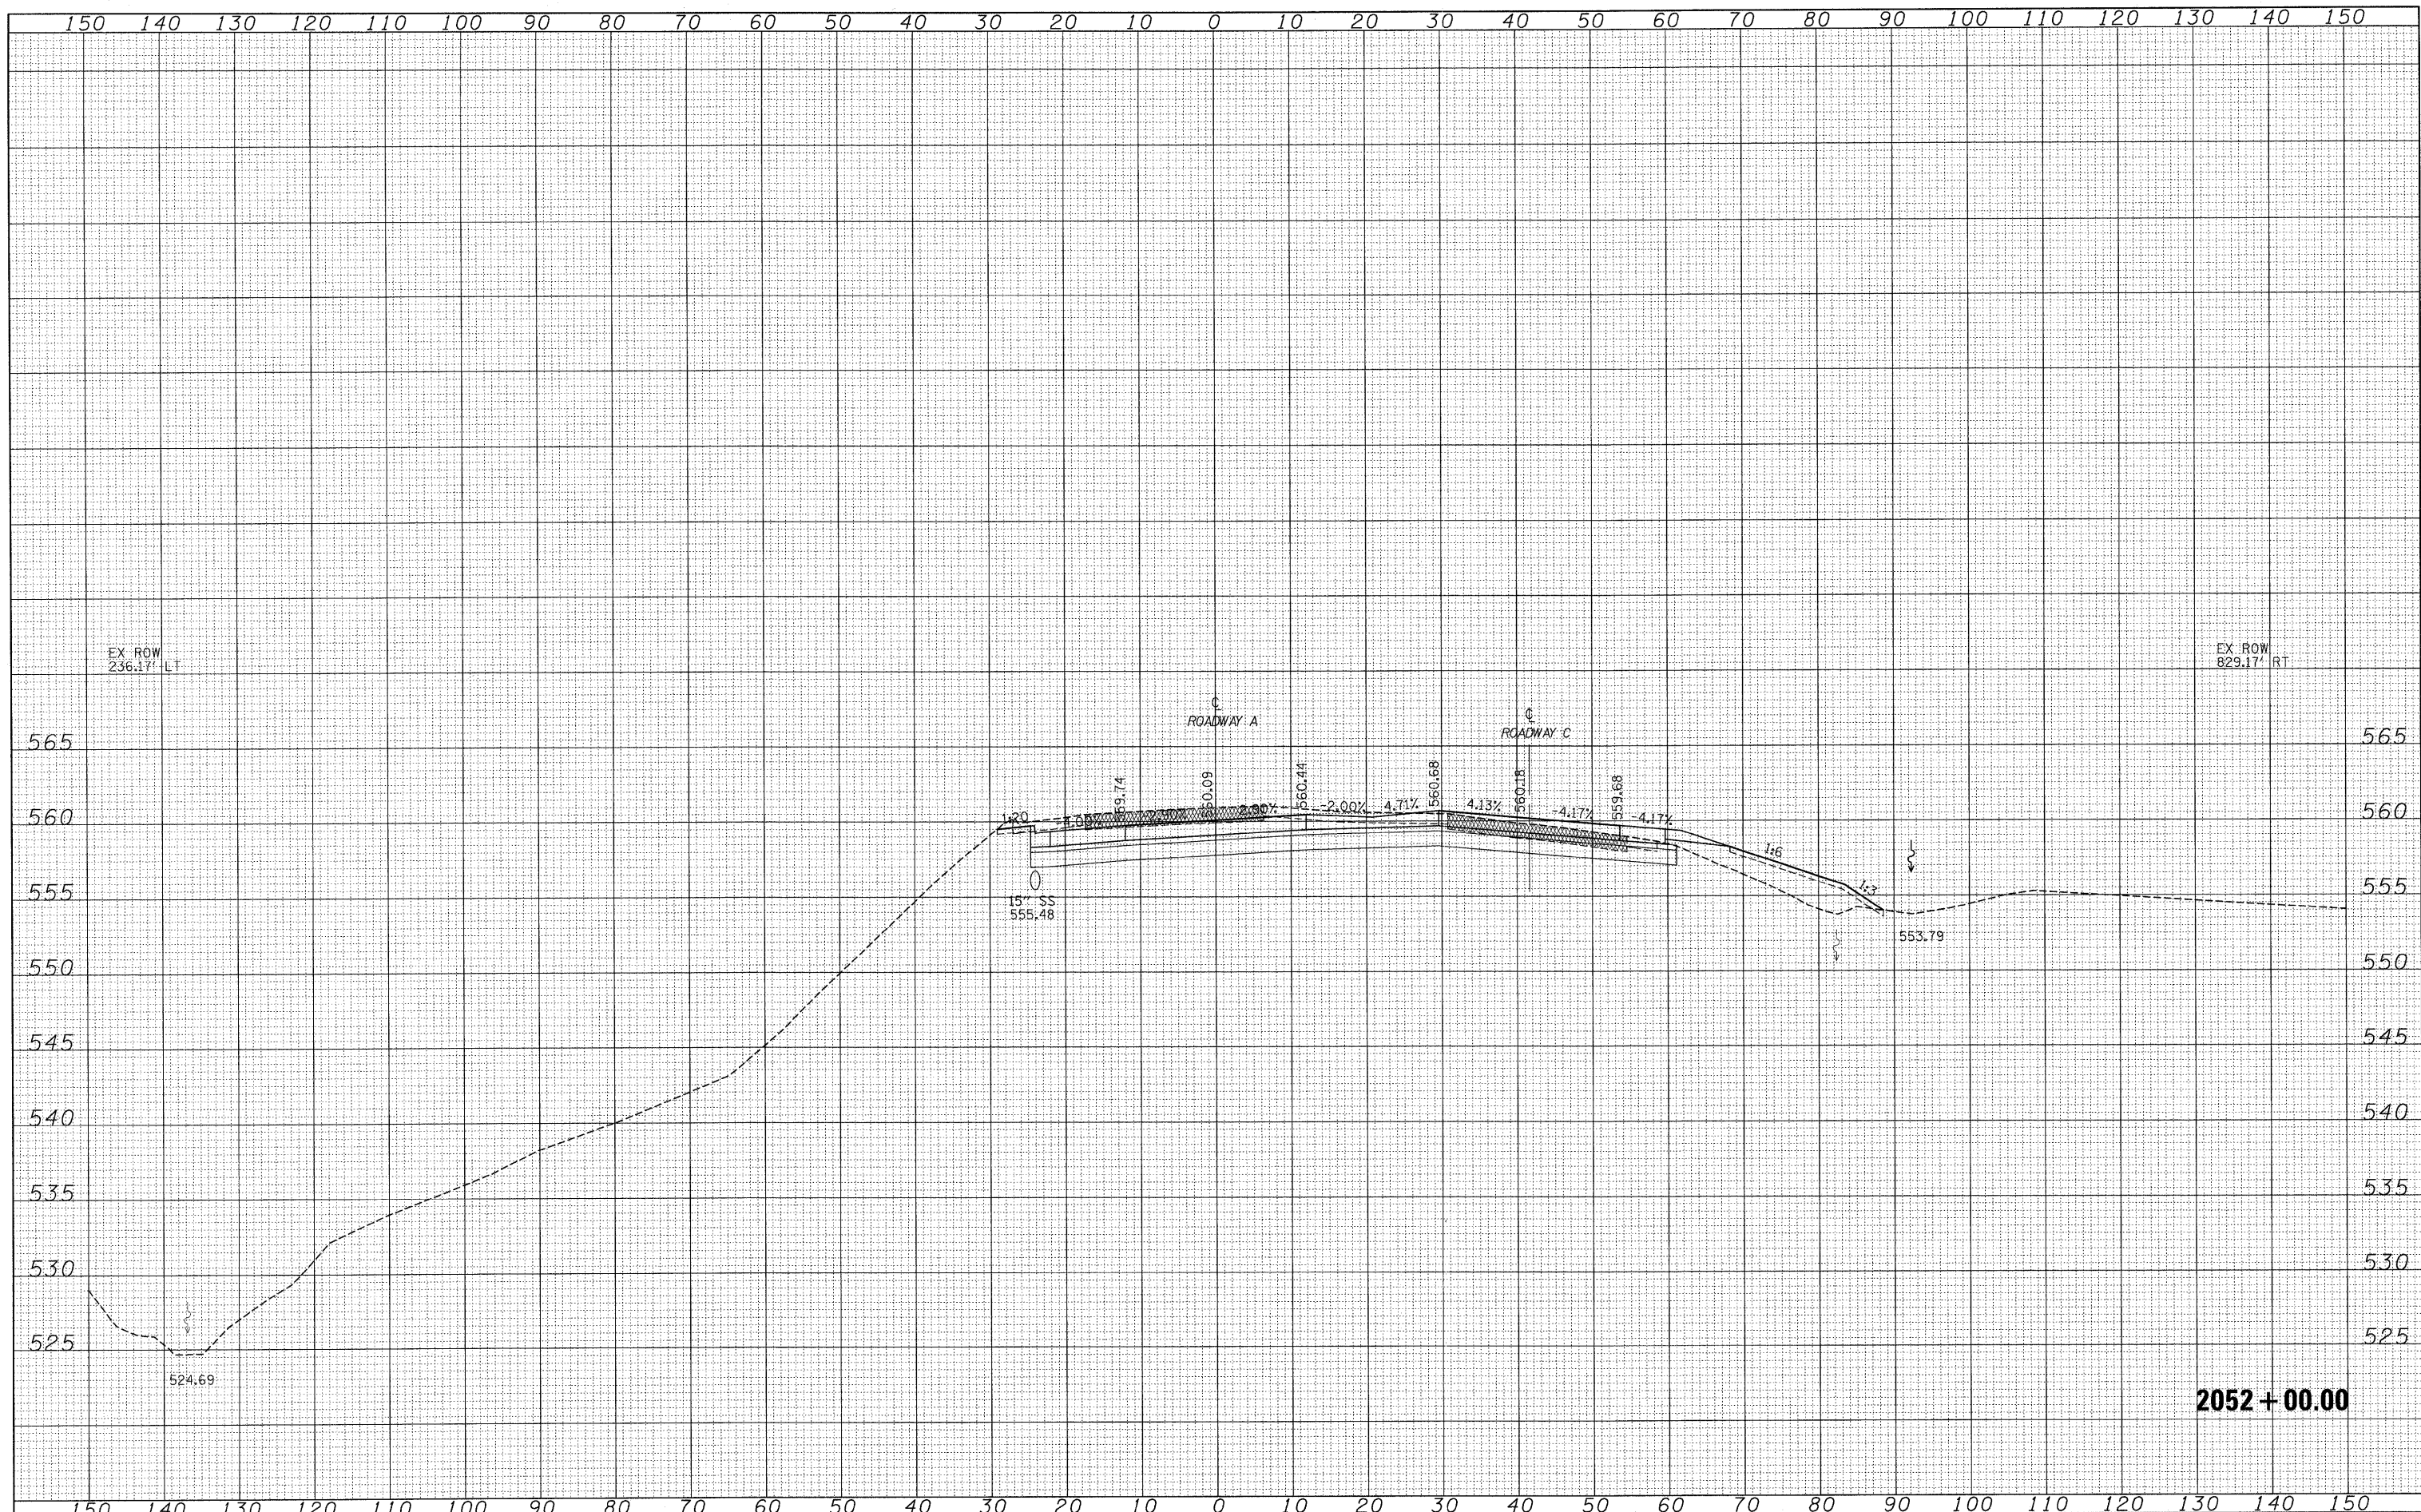

2052 + 00.00

FILE NAME =	USER NAME = lunde	DESIGNED - JWS	REVISED -	STATE OF ILLINOIS DEPARTMENT OF TRANSPORTATION	CROSS SECTIONS SOUTH TRI LEVEL - ROADWAY A	FAA	SECTION	COUNTY	TOTAL	SHEET
50Projects\03-0072-57-70.dwg		DRAWN - LEC	REVISED -			57/70	(25-3)R	EFFINGHAM	1416	676
PLOT SCALE = 10.0000' / IN.		CHECKED - BRM	REVISED -			CONTRACT NO. 74296				
PLOT DATE = 3/19/2010		DATE - 2-25-08	REVISED -			SCALE: 1"=10'	SHEET NO. 60 OF 125 SHEETS	STA. 2052+00.00 TO STA. 2052+00.00	FED. ROAD DIST. NO.	ILLINOIS FED. AID PROJECT