


DATE	
BY	
FINAL SURVEY	SURVEYED
NOTE BOOK	PLOTTED
NO.	TEMPLATE
	AREAS
	CHECKED

DATE	
BY	
ORIGINAL SURVEY	SURVEYED
NOTE BOOK	PLOTTED
NO.	TEMPLATE
	AREAS
	CHECKED

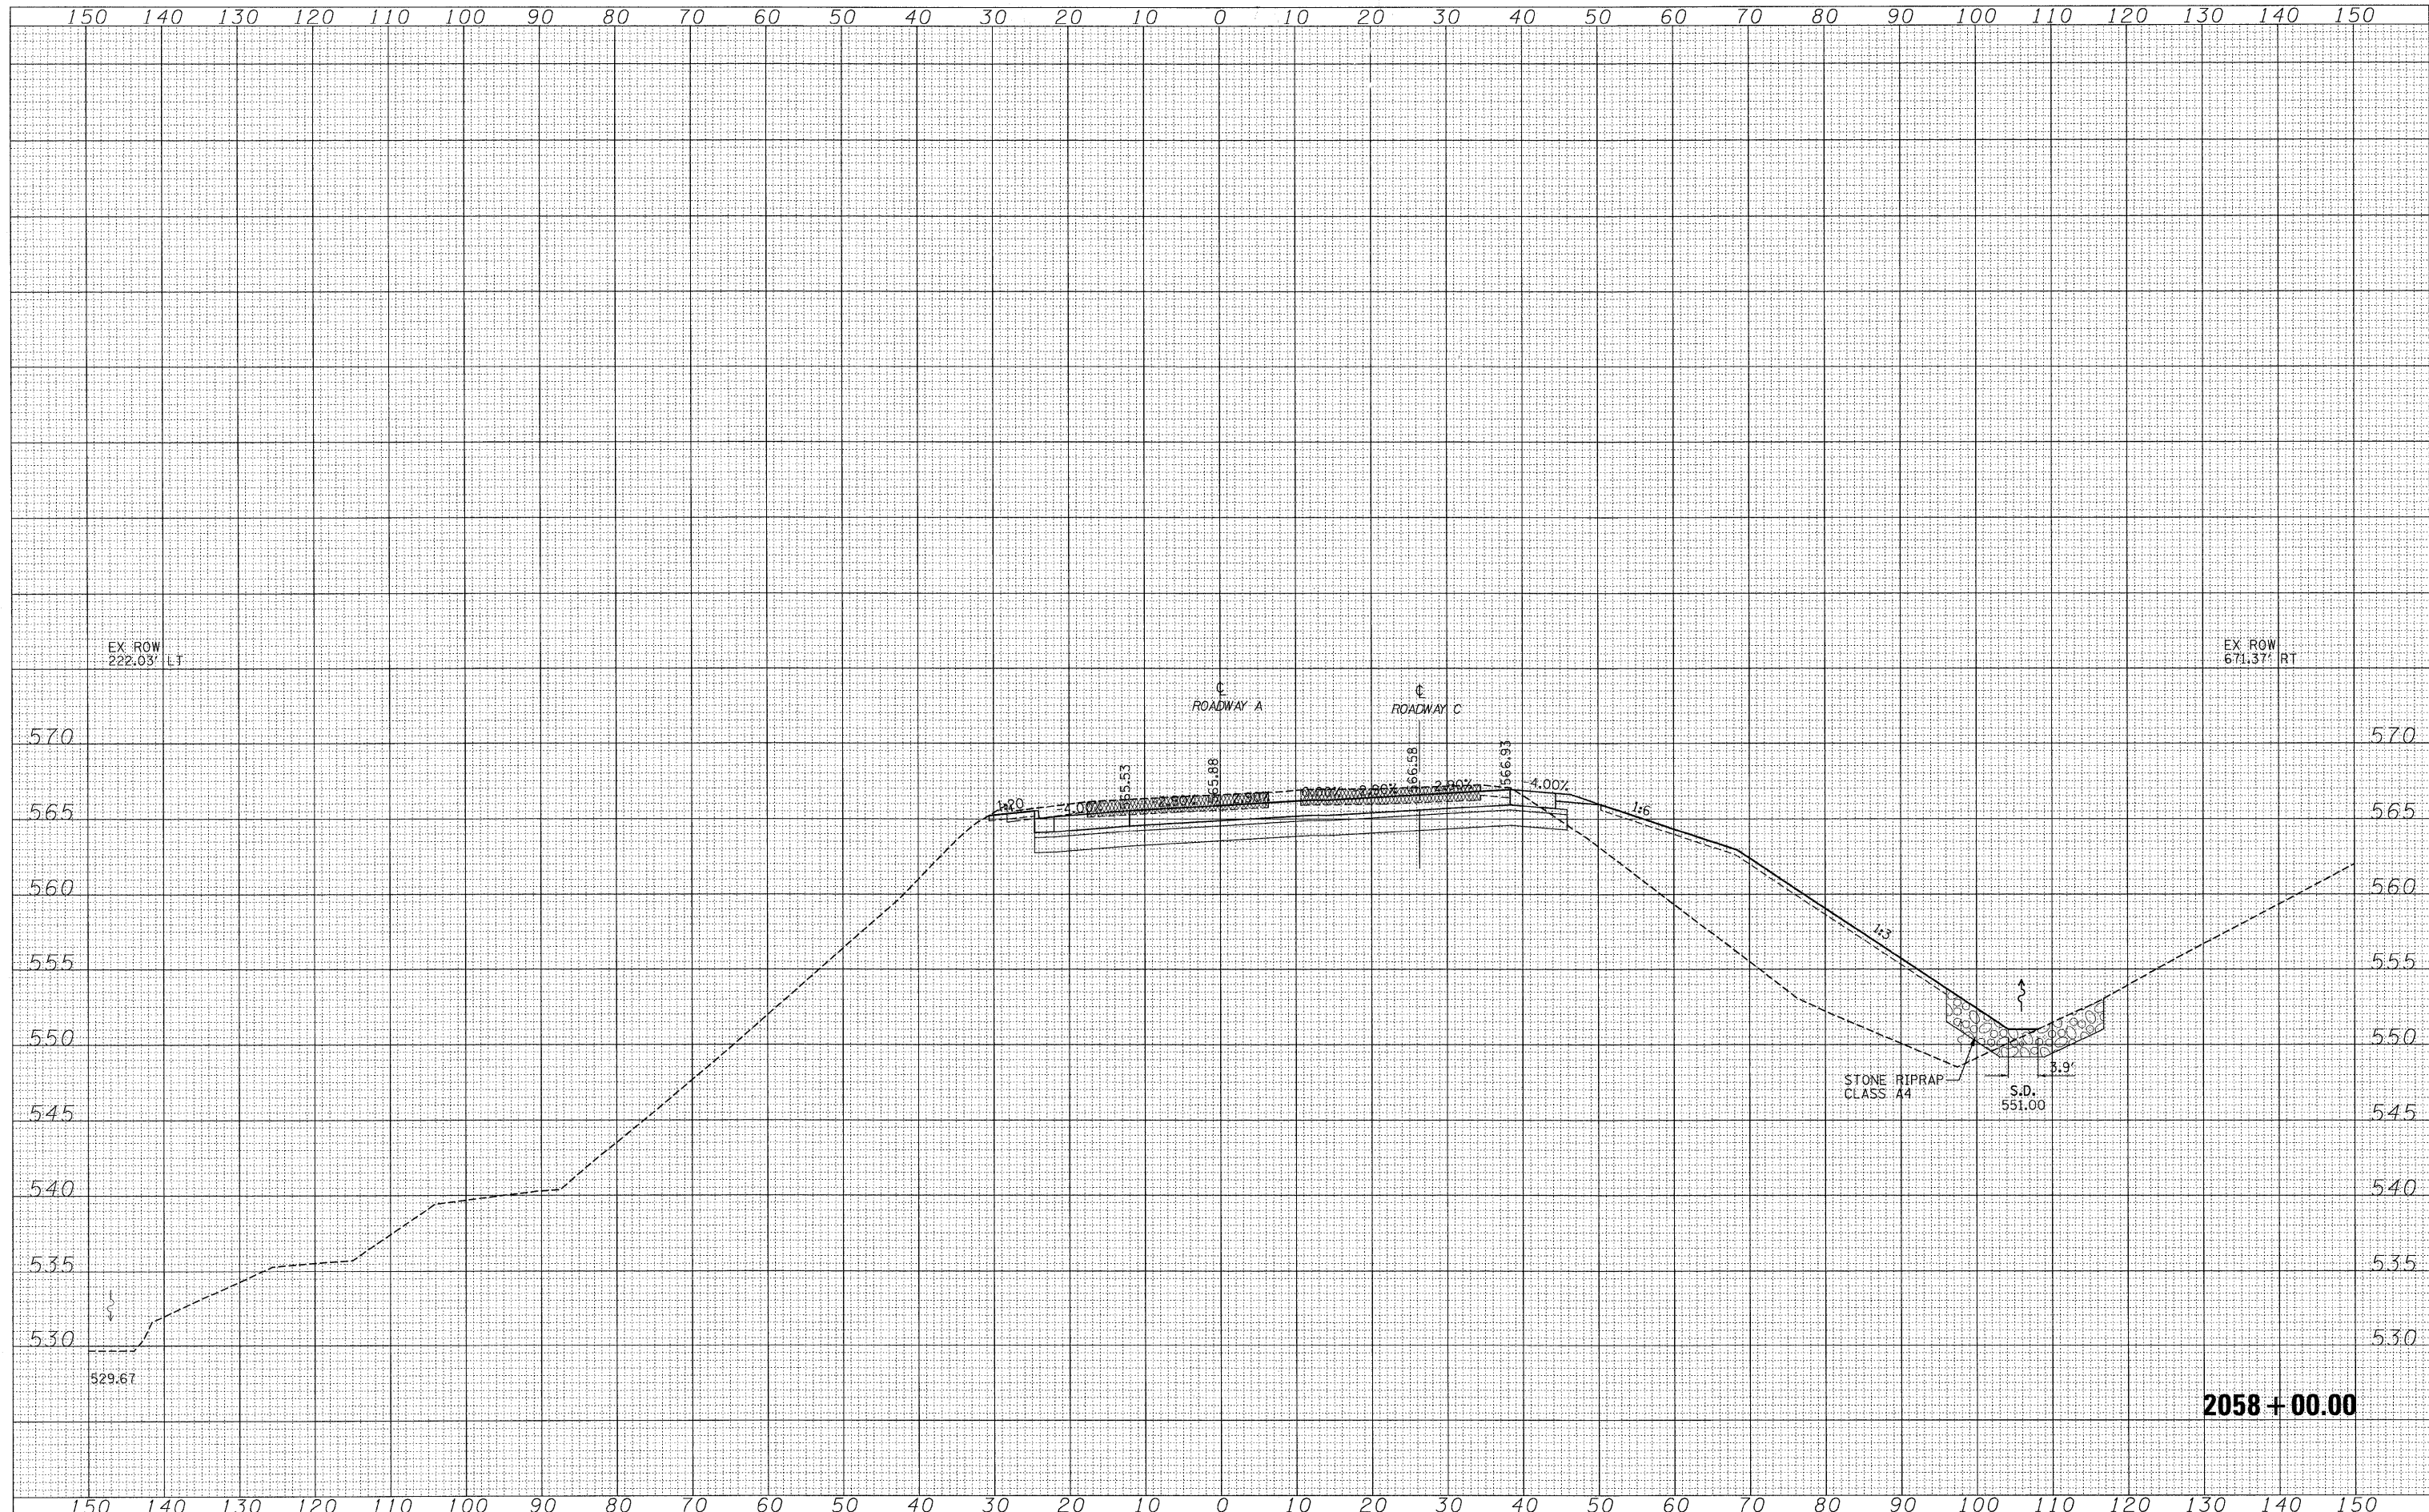

2058 + 00.00

FILE NAME =	USER NAME = lunde	DESIGNED - JWS	REVISED -	F.A.I. RTE. 57/70	SECTION (25-3)R	COUNTY EFFINGHAM	TOTAL SHEETS 1416	SHEET NO. 691
PROJECT: 03-0002-57-70(d)S Trk/Asst.DWG		DRAWN - LEC	REVISED -	CROSS SECTIONS SOUTH TRI LEVEL - ROADWAY A				
		CHECKED - BRM	REVISED -	SCALE: 1"=10'	SHEET NO. 75 OF 125 SHEETS	STA. 2058+00.00 TO STA. 2058+00.00	FED. ROAD DIST. NO.	ILLINOIS FED. AID PROJECT
		DATE - 2-25-08	REVISED -	CONTRACT NO. 74296				