


DATE	
BY	
FINAL SURVEY	SURVEYED
NOTE BOOK	PLOTTED
NO.	TEMPLATE
	AREAS
	CHECKED

DATE	
BY	
ORIGINAL SURVEY	SURVEYED
NOTE BOOK	PLOTTED
NO.	TEMPLATE
	AREAS
	CHECKED

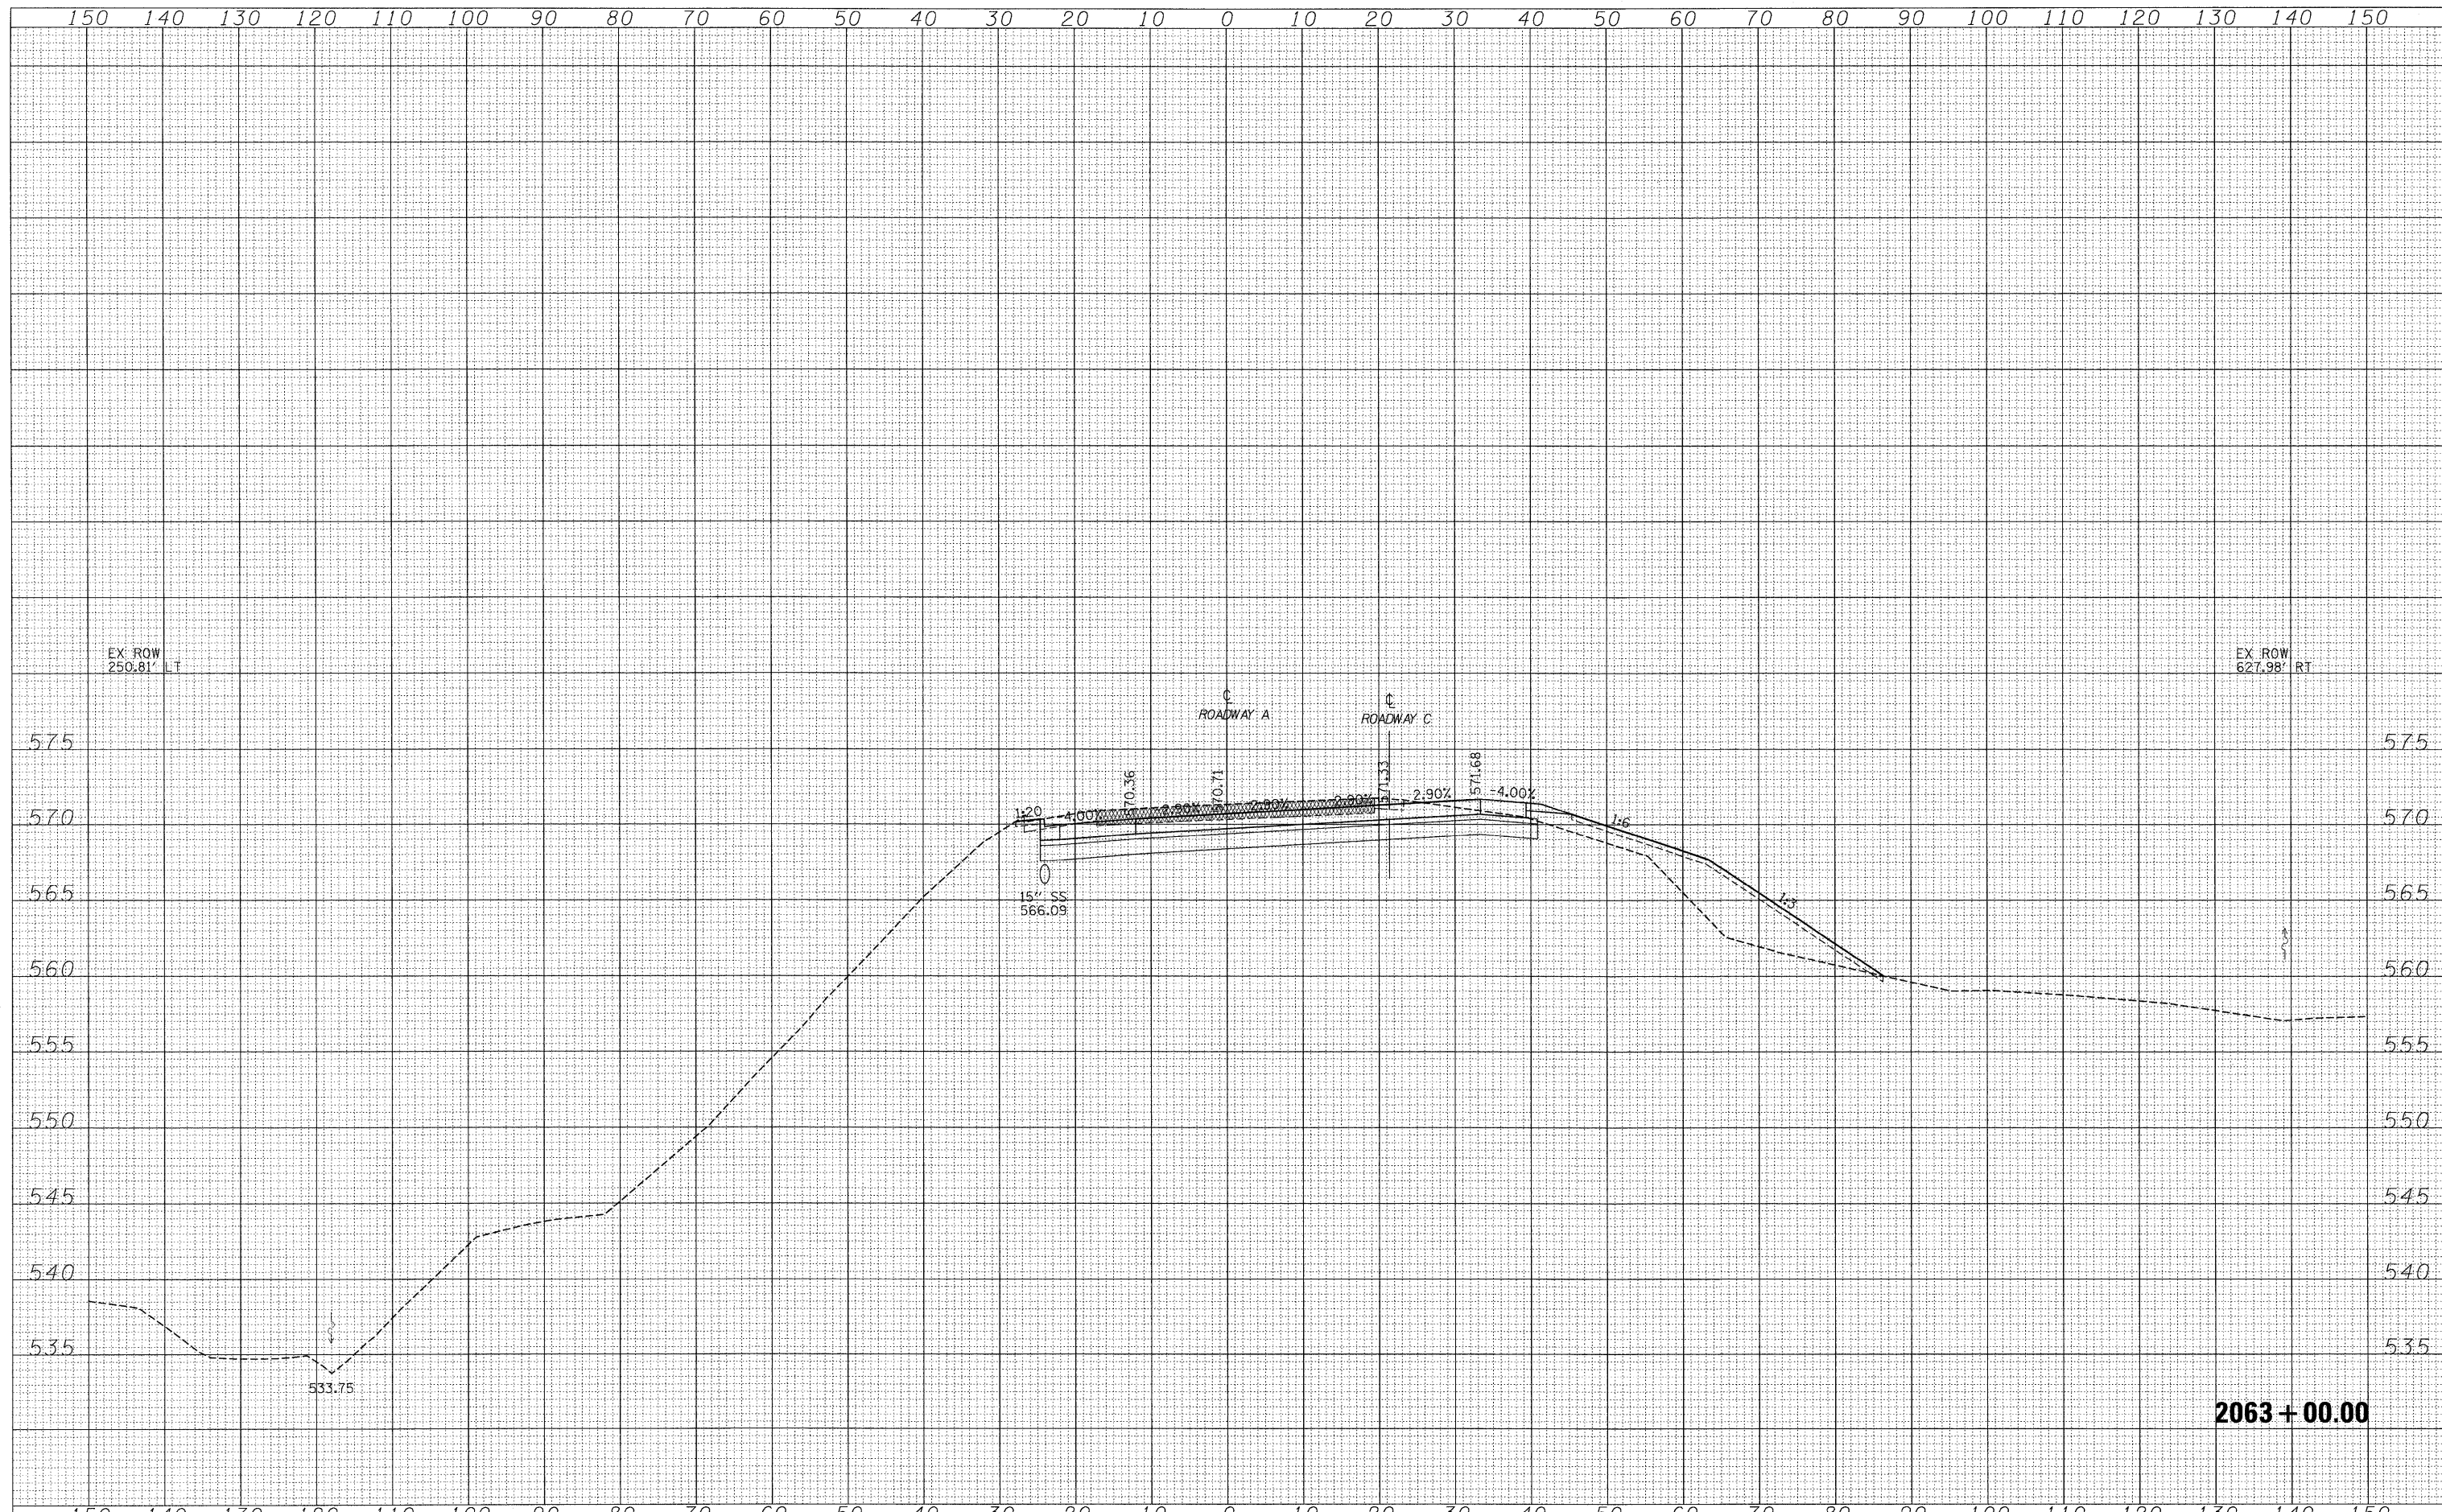

2063 + 00.00

FILE NAME =	USER NAME = lnda	DESIGNED - JWS	REVISED -	STATE OF ILLINOIS DEPARTMENT OF TRANSPORTATION	CROSS SECTIONS SOUTH TRI LEVEL - ROADWAY A			F.A.I. RTE.	SECTION	COUNTY	TOTAL SHEETS	SHEET NO.
S:\projects\03\007257\04\p15\TriLevel\0304.dgn		DRAWN - LEC	REVISED -		57/70	(25-3)R	EFFINGHAM	1416	703			
	PLOT SCALE = 10.0000' / IN.	CHECKED - BRM	REVISED -		SCALE: 1"=10'	SHEET NO. 87 OF 125 SHEETS	STA. 2063+00.00 TO STA. 2063+00.00	CONTRACT NO. 74296				
	PLOT DATE = 3/19/2010	DATE - 2-25-08	REVISED -		FED. ROAD DIST. NO. [ILLINOIS] FED. AID PROJECT							