


DATE	
BY	
FINAL SURVEY	
PLANNED	
NOTE BOOK	
AREAS CHECKED	
NO.	

DATE	
BY	
ORIGINAL SURVEY	
PLANNED	
NOTE BOOK	
AREAS CHECKED	
NO.	

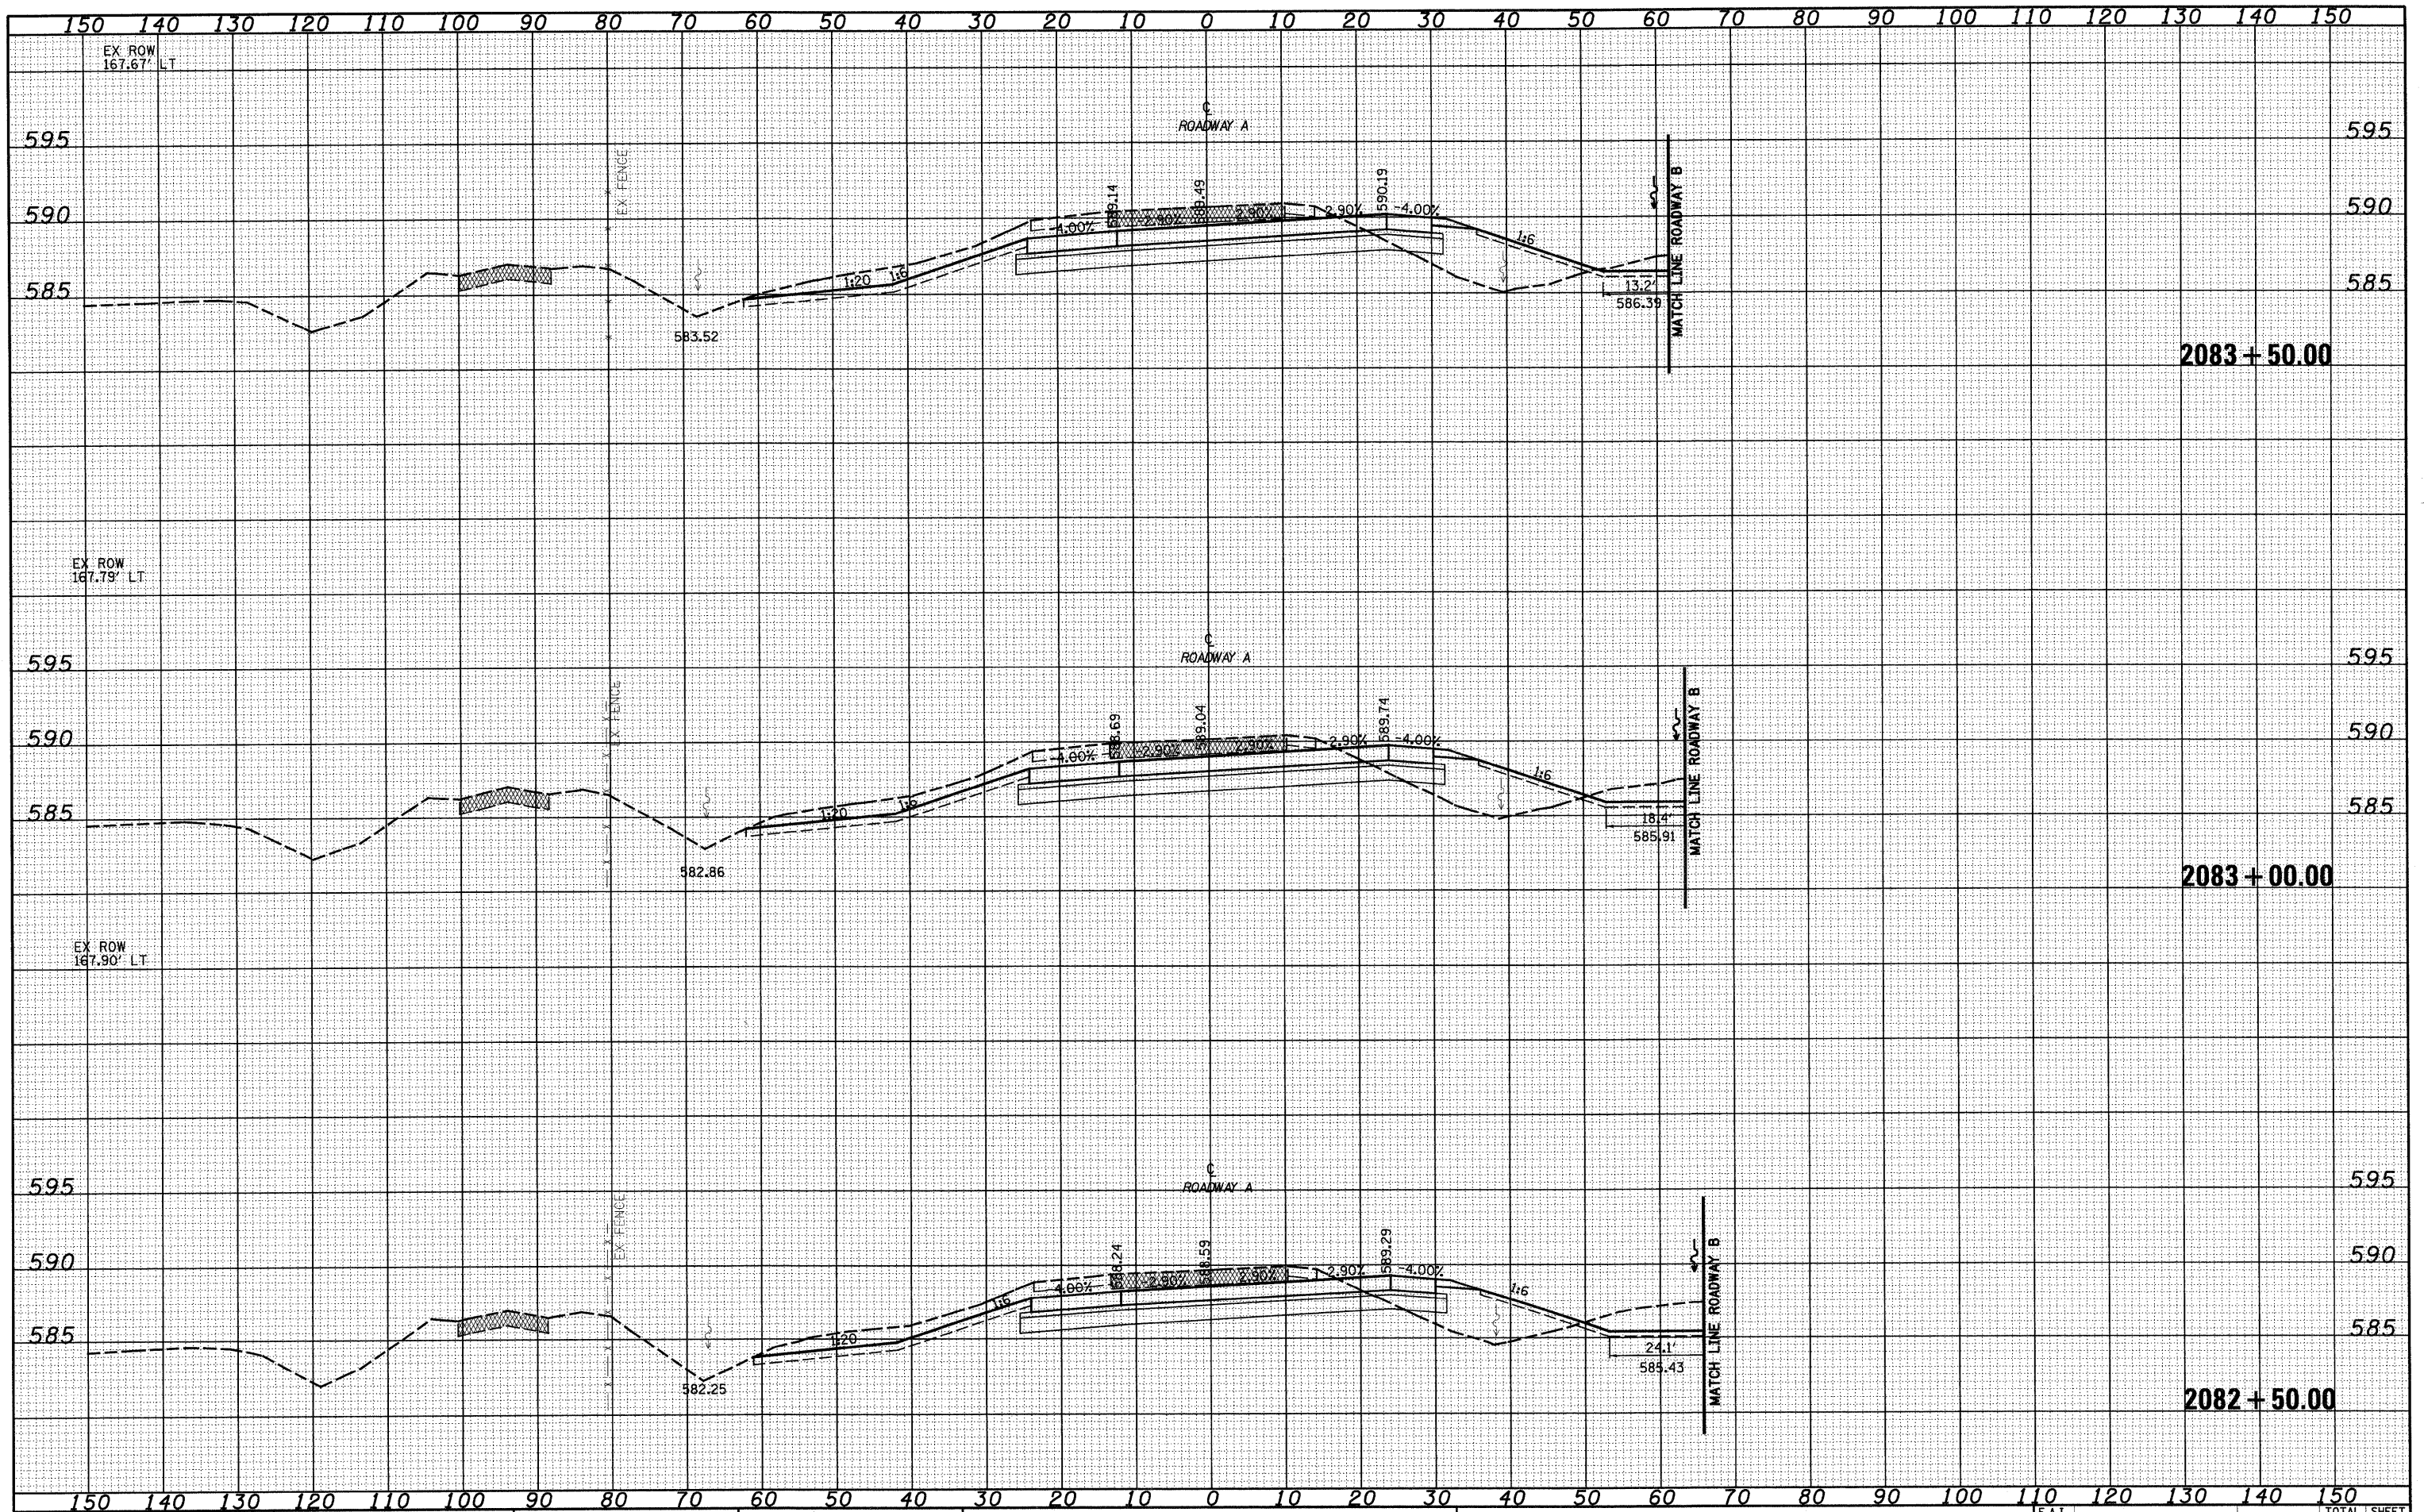

FILE NAME =	USER NAME = linds	DESIGNED - JWS	REVISED -	STATE OF ILLINOIS DEPARTMENT OF TRANSPORTATION	CROSS SECTIONS SOUTH TRI LEVEL - ROADWAY A			F.A.I. RTE.	SECTION	COUNTY	TOTAL SHEETS	SHEET NO.	
S:\Projects\403-8872-57-70\403-8872-57-70.dwg		DRAWN - LEC	REVISED -		SCALE: 1"=10'	SHEET NO. 119 OF 125 SHEETS	STA. 2082+50.00 TO STA. 2083+50.00	57/70	(25-3)R	EFFINGHAM	1416	735	
		CHECKED - BRM	REVISED -										
		DATE - 2-25-08	REVISED -					FED. ROAD DIST. NO.	ILLINOIS	FED. AID PROJECT			CONTRACT NO. 74296