


DATE	
BY	
NO.	
ORIGINAL SURVEY	
NOTE BOOK	
TEMPLATE	
AREAS CHECKED	

DATE	
BY	
NO.	
ORIGINAL SURVEY	
NOTE BOOK	
TEMPLATE	
AREAS CHECKED	

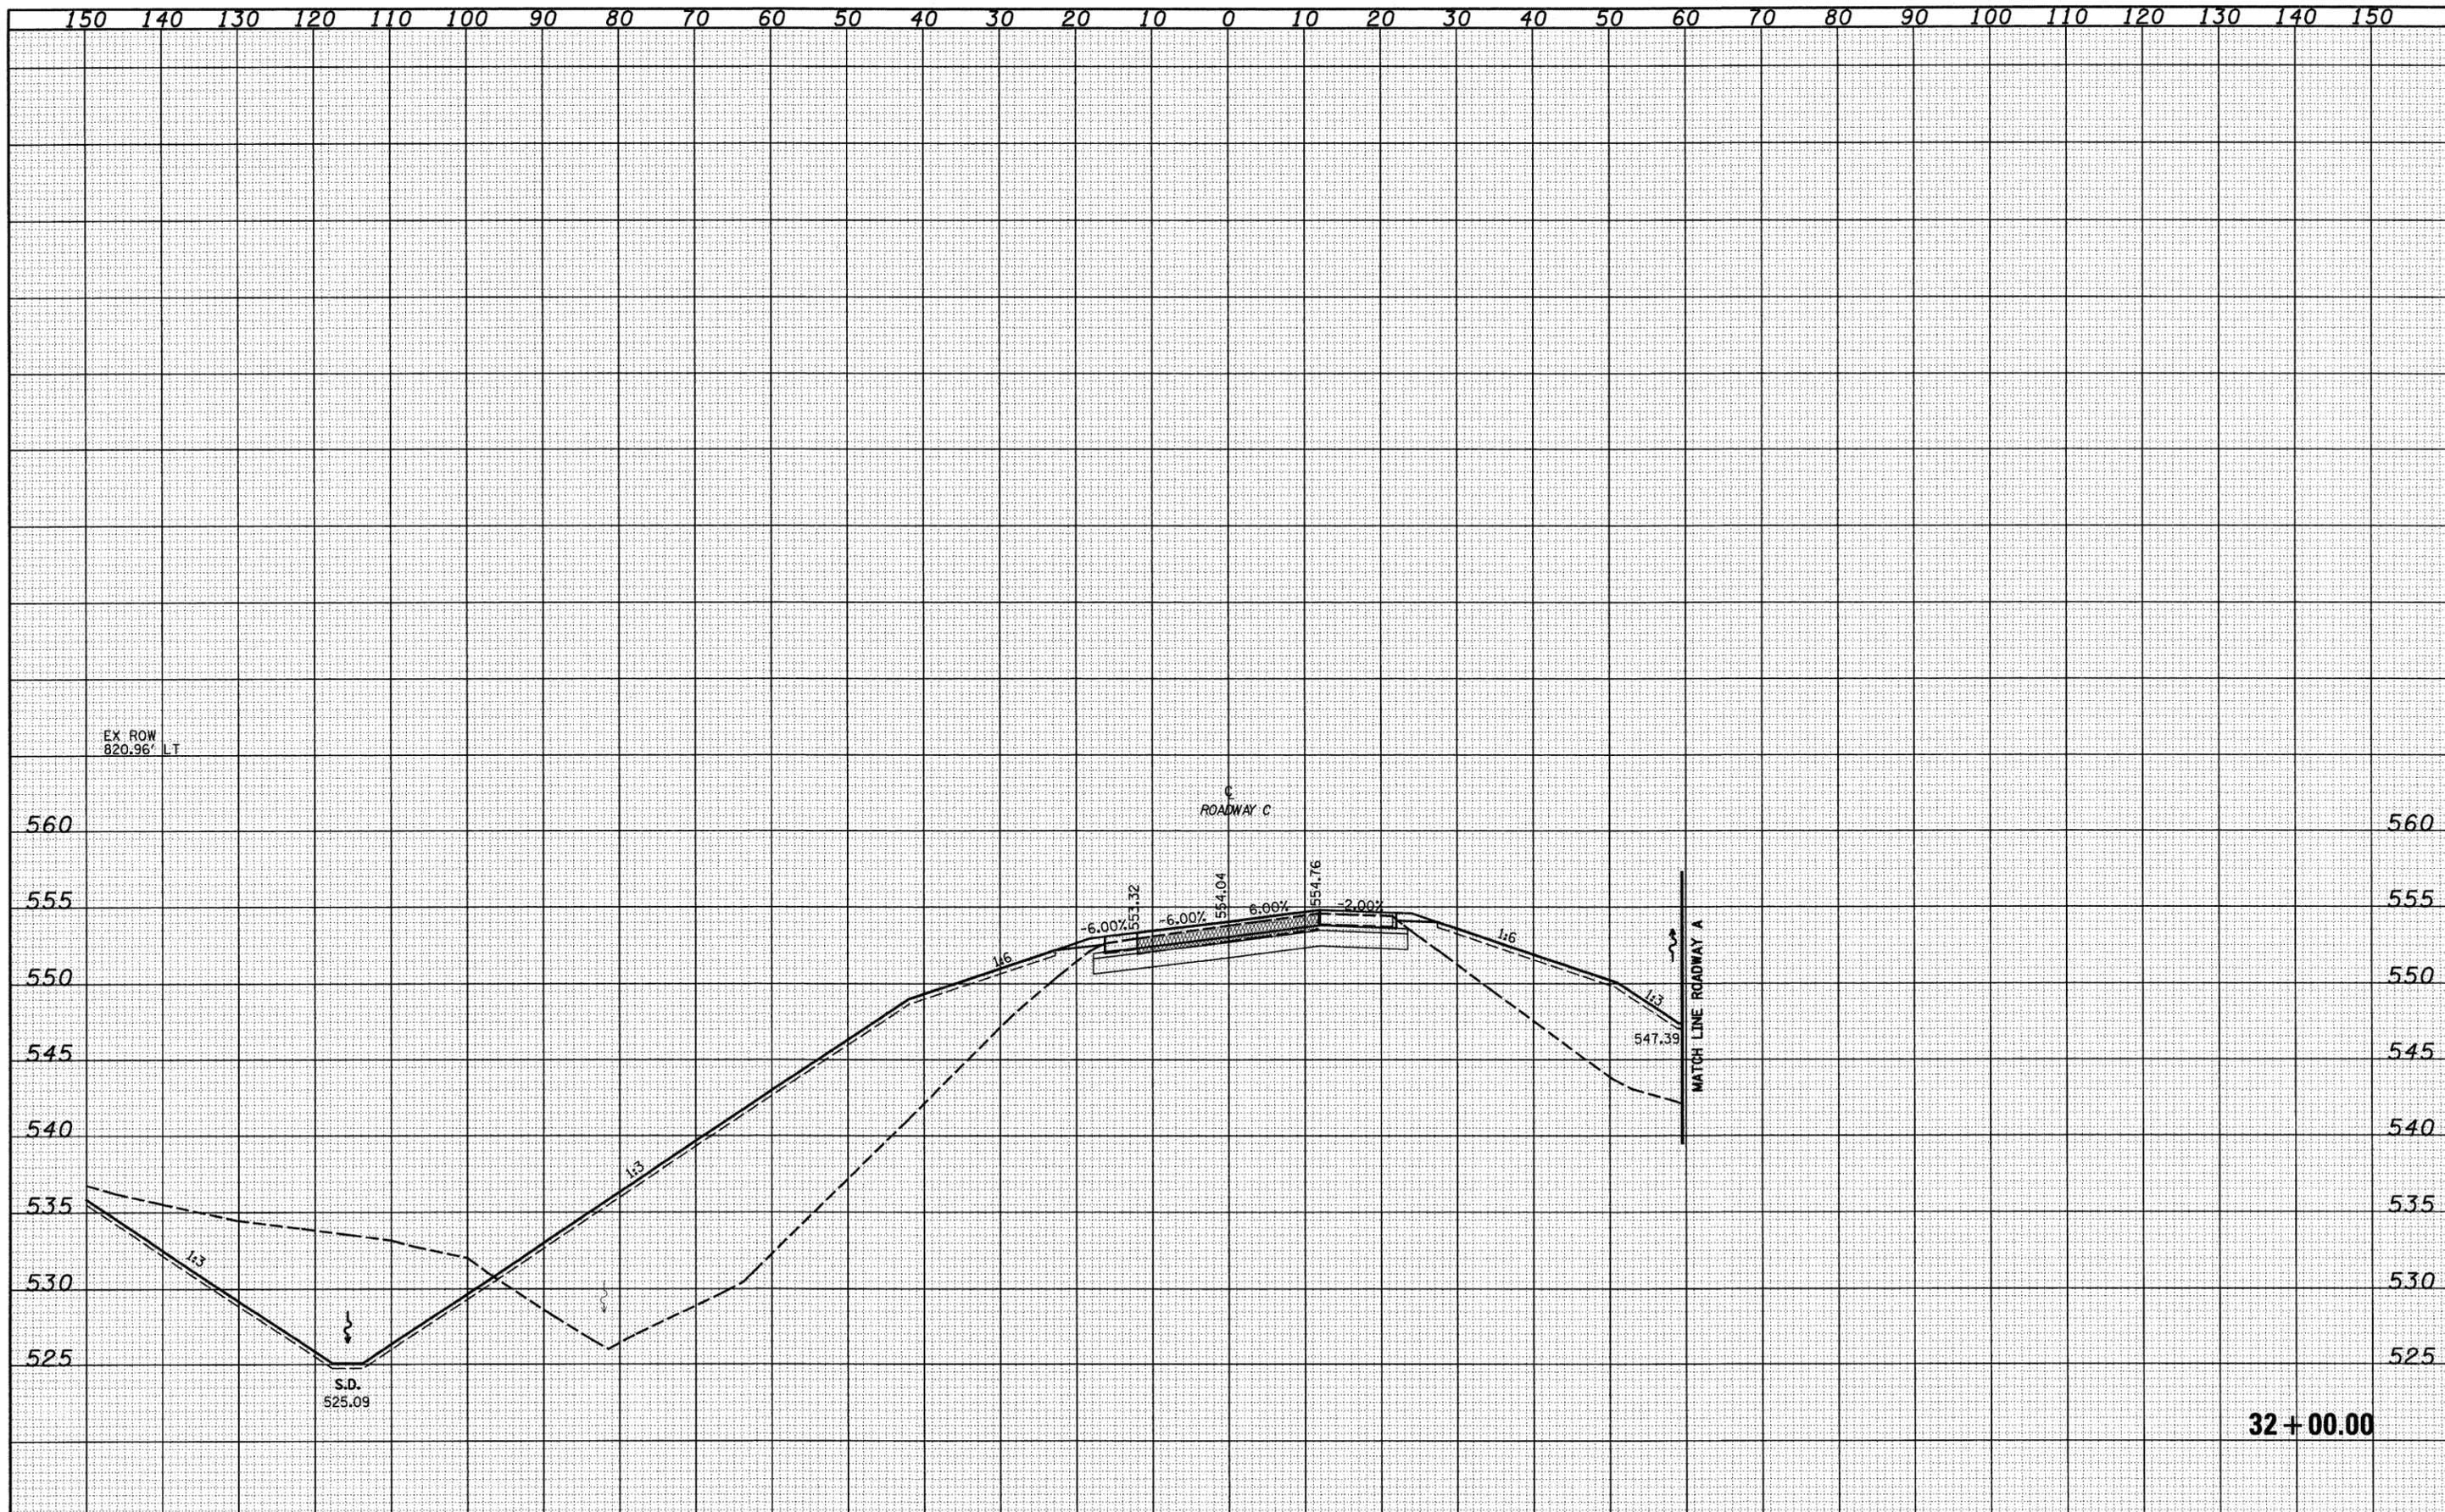

32 + 00.00

FILE NAME =	USER NAME = linda	DESIGNED - JWS	REVISED -	STATE OF ILLINOIS DEPARTMENT OF TRANSPORTATION	CROSS SECTIONS SOUTH TRI LEVEL - ROADWAY C		F.A.I. RTE.	SECTION	COUNTY	TOTAL SHEETS	SHEET NO.
5:\projects\403\007257-70.dgn\178900.dgn		DRAWN - LEC	REVISED -		57/70	(25-3)R	EFFINGHAM	1416	748	CONTRACT NO. 74296	
PLOT SCALE = 20.0000' / IN.		CHECKED - BRM	REVISED -		SCALE: 1"=10'	SHEET NO. 7 OF 13 SHEETS	STA. 32+00.00 TO STA. 32+00.00	FED. ROAD DIST. NO. ILLINOIS FED. AID PROJECT			
PLOT DATE = 2/9/2010		DATE - 2-25-08	REVISED -								