


DATE	
BY	
SURVEYED	
PLOTTED	
NOTE BOOK	
TEMPLATE	
AREAS	
CHECKED	

DATE	
BY	
ORIGINAL SURVEY	
NOTE BOOK	
TEMPLATE	
AREAS	
CHECKED	

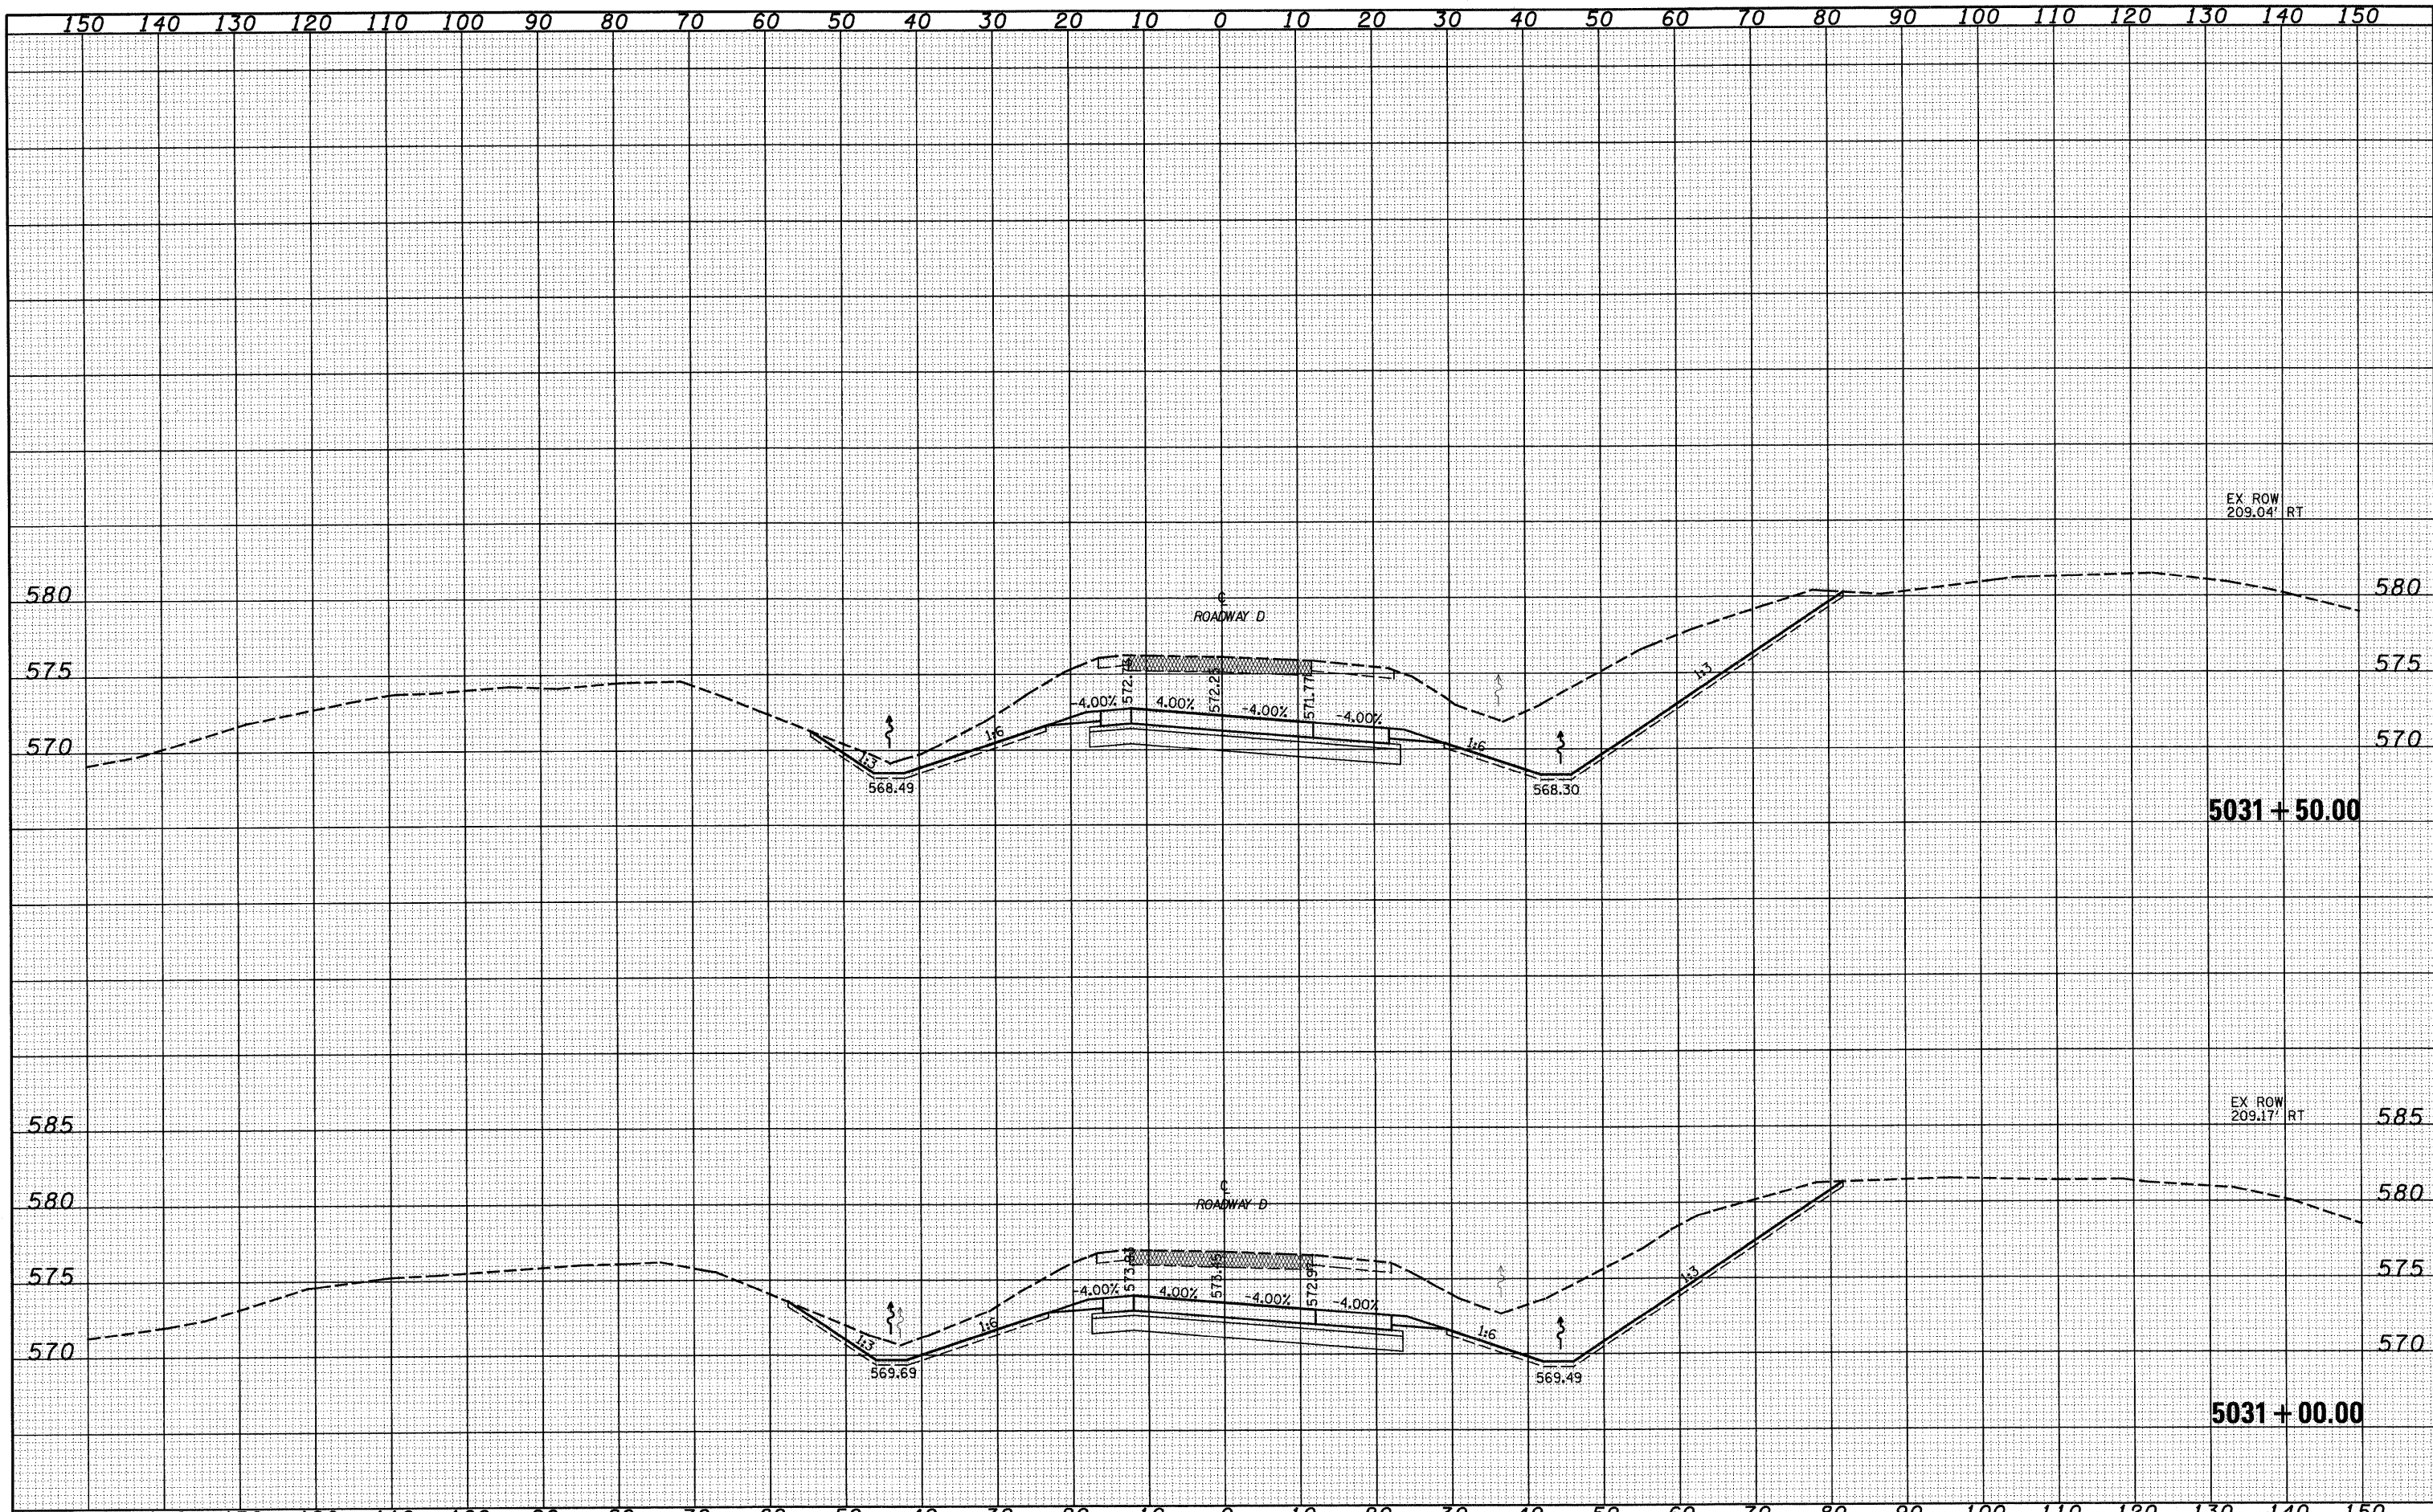

FILE NAME =	USER NAME = Linda	DESIGNED - JWS	REVISED -	STATE OF ILLINOIS DEPARTMENT OF TRANSPORTATION	CROSS SECTIONS SOUTH TRI LEVEL - ROADWAY D			F.A.I. RTE.	SECTION	COUNTY	TOTAL SHEETS	SHEET NO.	
S:\projects\403\403.dwg		DRAWN - LEC	REVISED -		SCALE: 1"=10'	SHEET NO. 5 OF 17 SHEETS	STA. 5031+00.00 TO STA. 5031+50.00	57/70	(25-3R)	EFFINGHAM	1416	759	
		CHECKED - BRM	REVISED -										CONTRACT NO. 74296
		DATE - 2-25-08	REVISED -					FED. ROAD DIST. NO.	ILLINOIS FED. AID PROJECT				