


| | |
|--------------|--|
| DATE | |
| BY | |
| FINAL SURVEY | |
| SURVEYED | |
| PLOTTED | |
| TEMPLATE | |
| NOTE BOOK | |
| AREAS | |
| CHECKED | |
| NO. | |

| | |
|-----------------|--|
| DATE | |
| BY | |
| ORIGINAL SURVEY | |
| SURVEYED | |
| PLOTTED | |
| TEMPLATE | |
| NOTE BOOK | |
| AREAS | |
| CHECKED | |
| NO. | |

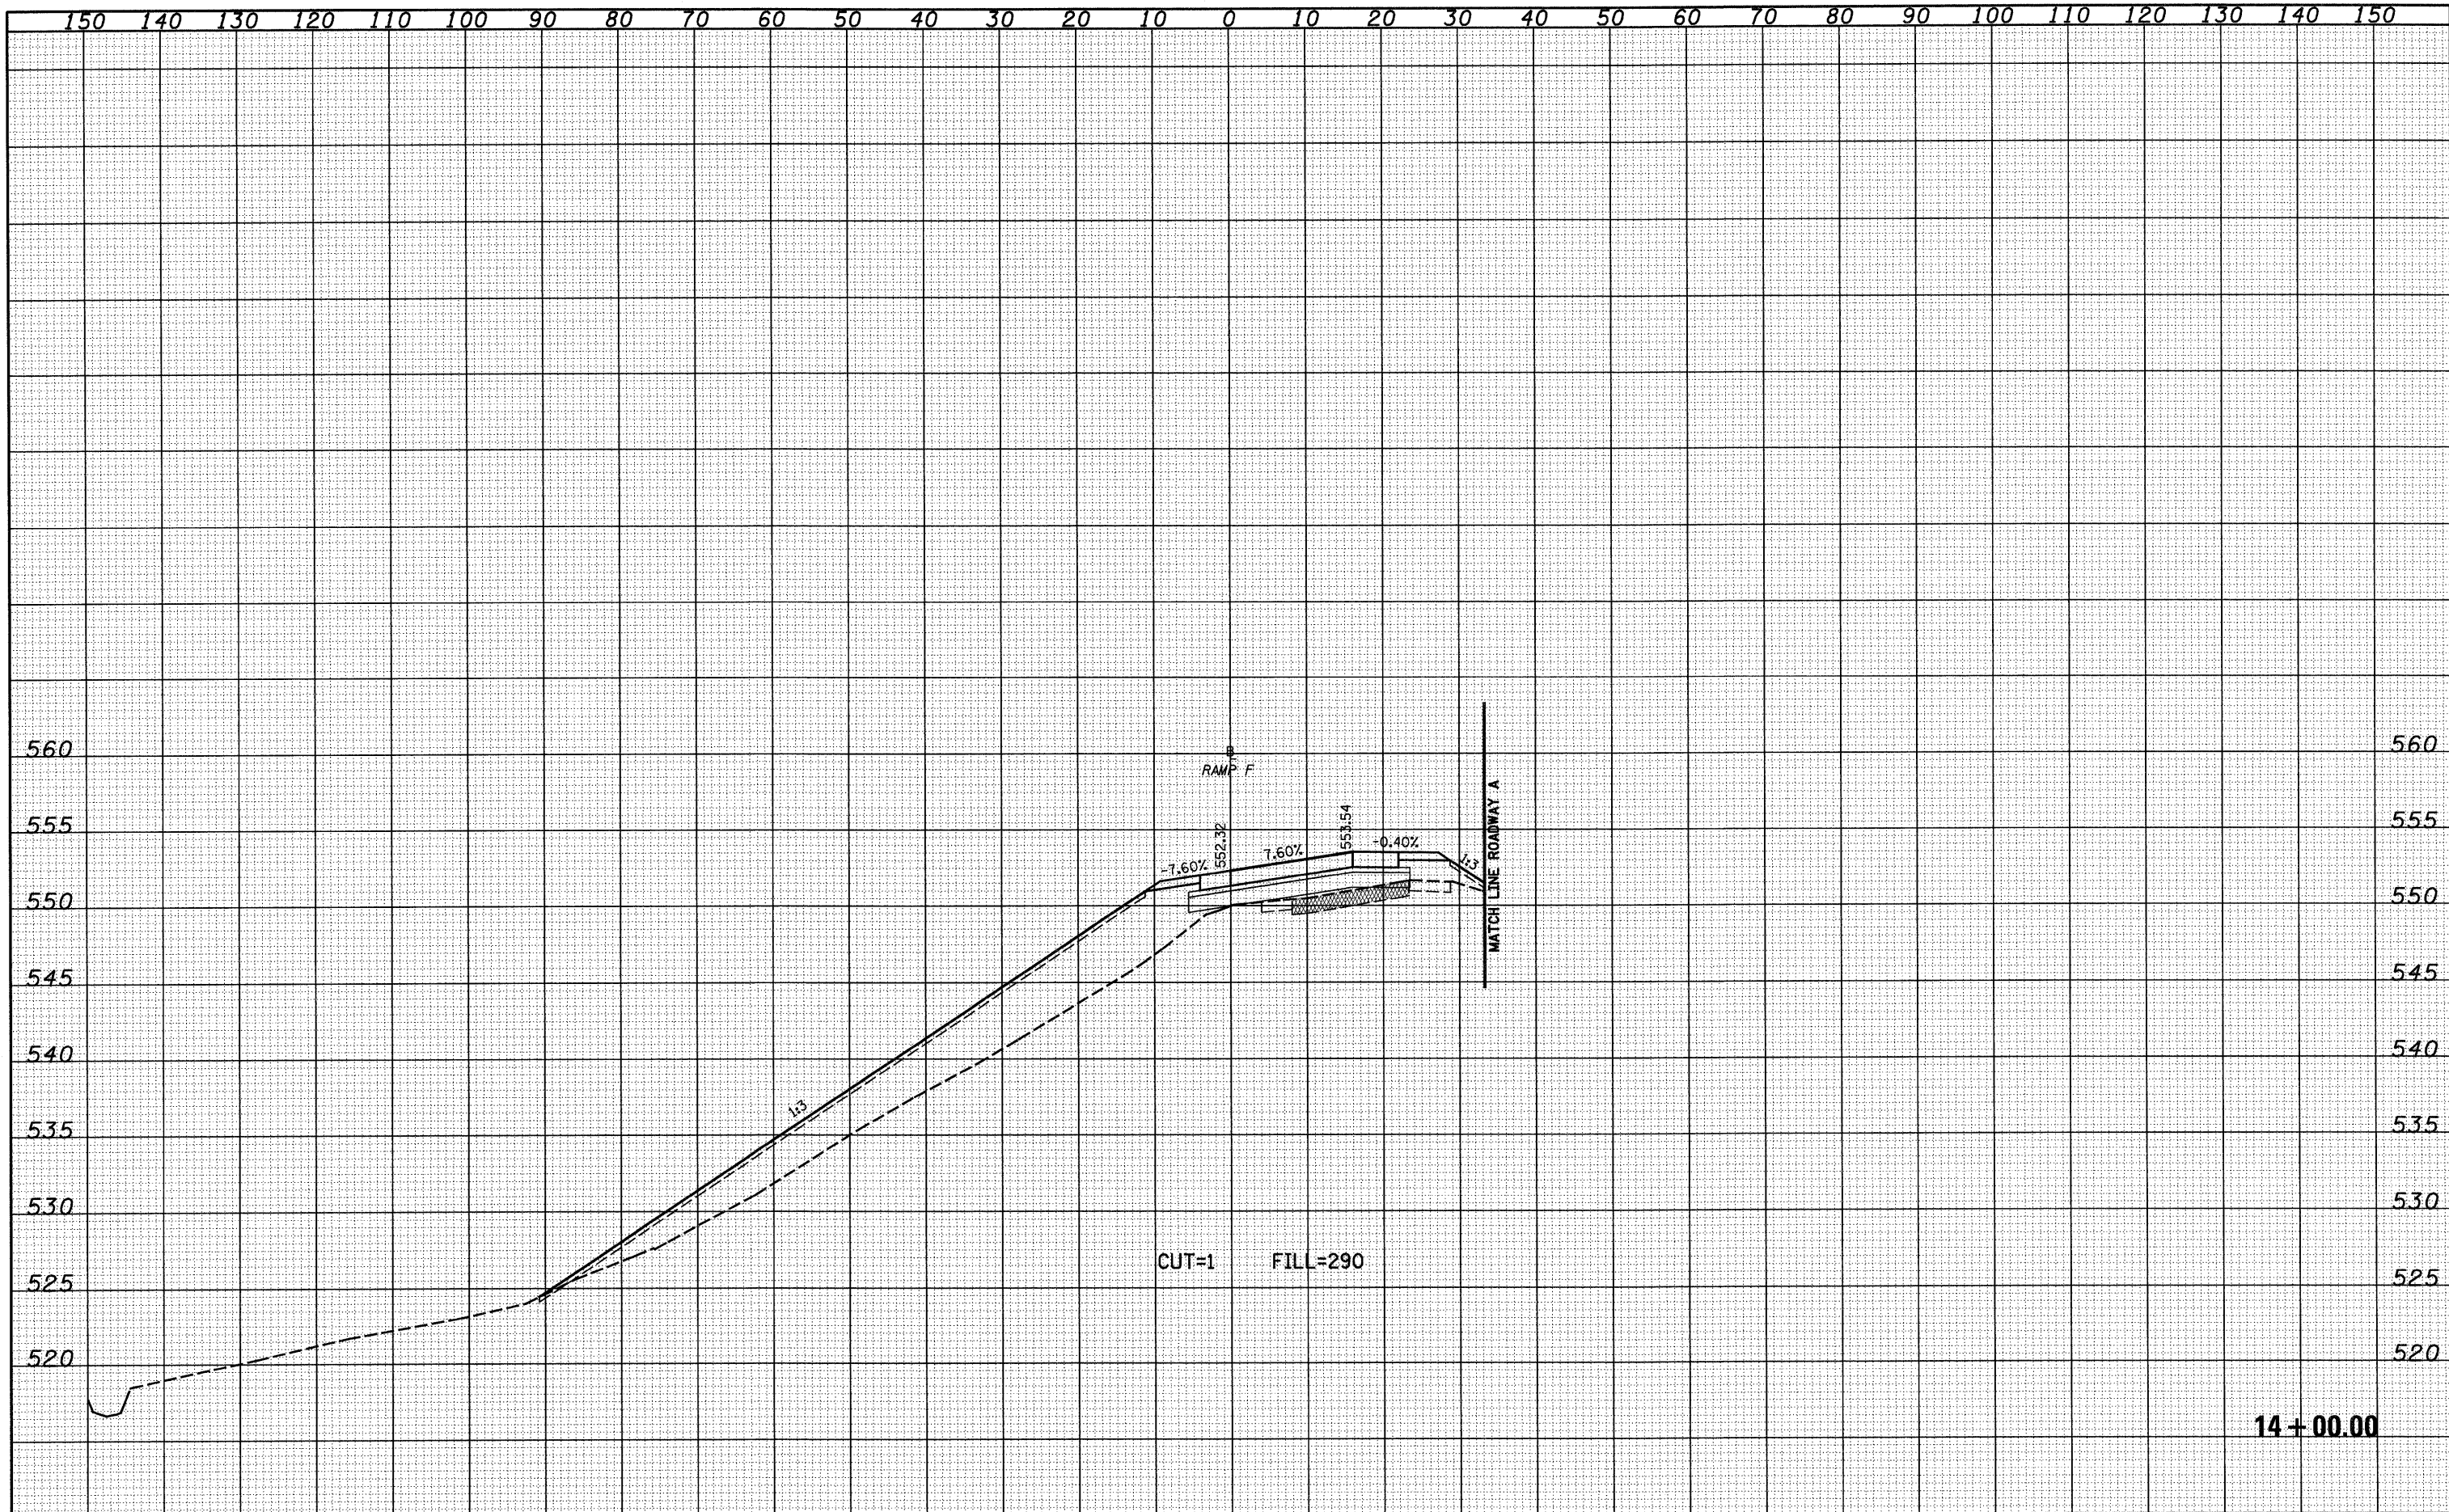

| | | | | | | | | | | | | |
|---|------------------|----------------|-----------|---|--|---------------------------|--------------------------------|---------------------|---------------------------|--------|--------------|-----------|
| FILE NAME = | USER NAME = lnda | DESIGNED - JWS | REVISED - | STATE OF ILLINOIS DEPARTMENT OF TRANSPORTATION | CROSS SECTIONS SOUTH TRI LEVEL - RAMP F | | | F.A.I. RTE. | SECTION | COUNTY | TOTAL SHEETS | SHEET NO. |
| 5:\projects\183-00072-57-78\dgn\13 TriLevel.DWG.dgn | | DRAWN - LEC | REVISED - | | 57/70 | (25-3)R | EFFINGHAM | 1416 | 781 | | | |
| PLOT SCALE = 20.0000' / IN. | | CHECKED - BRM | REVISED - | | CONTRACT NO. 74296 | | | | | | | |
| PLOT DATE = 2/9/2010 | | DATE - 2-25-08 | REVISED - | | SCALE: 1"=10' | SHEET NO. 10 OF 12 SHEETS | STA. 14+00.00 TO STA. 14+00.00 | FED. ROAD DIST. NO. | ILLINOIS FED. AID PROJECT | | | |