


| | |
|----------------|--|
| DATE | |
| BY | |
| FINAL SURVEY | |
| REVISED SURVEY | |
| NOTE BOOK | |
| TEMP. PLATE | |
| AREAS CHECKED | |
| NO. | |

| | |
|-----------------|--|
| DATE | |
| BY | |
| ORIGINAL SURVEY | |
| REVISED SURVEY | |
| NOTE BOOK | |
| TEMP. PLATE | |
| AREAS CHECKED | |
| NO. | |

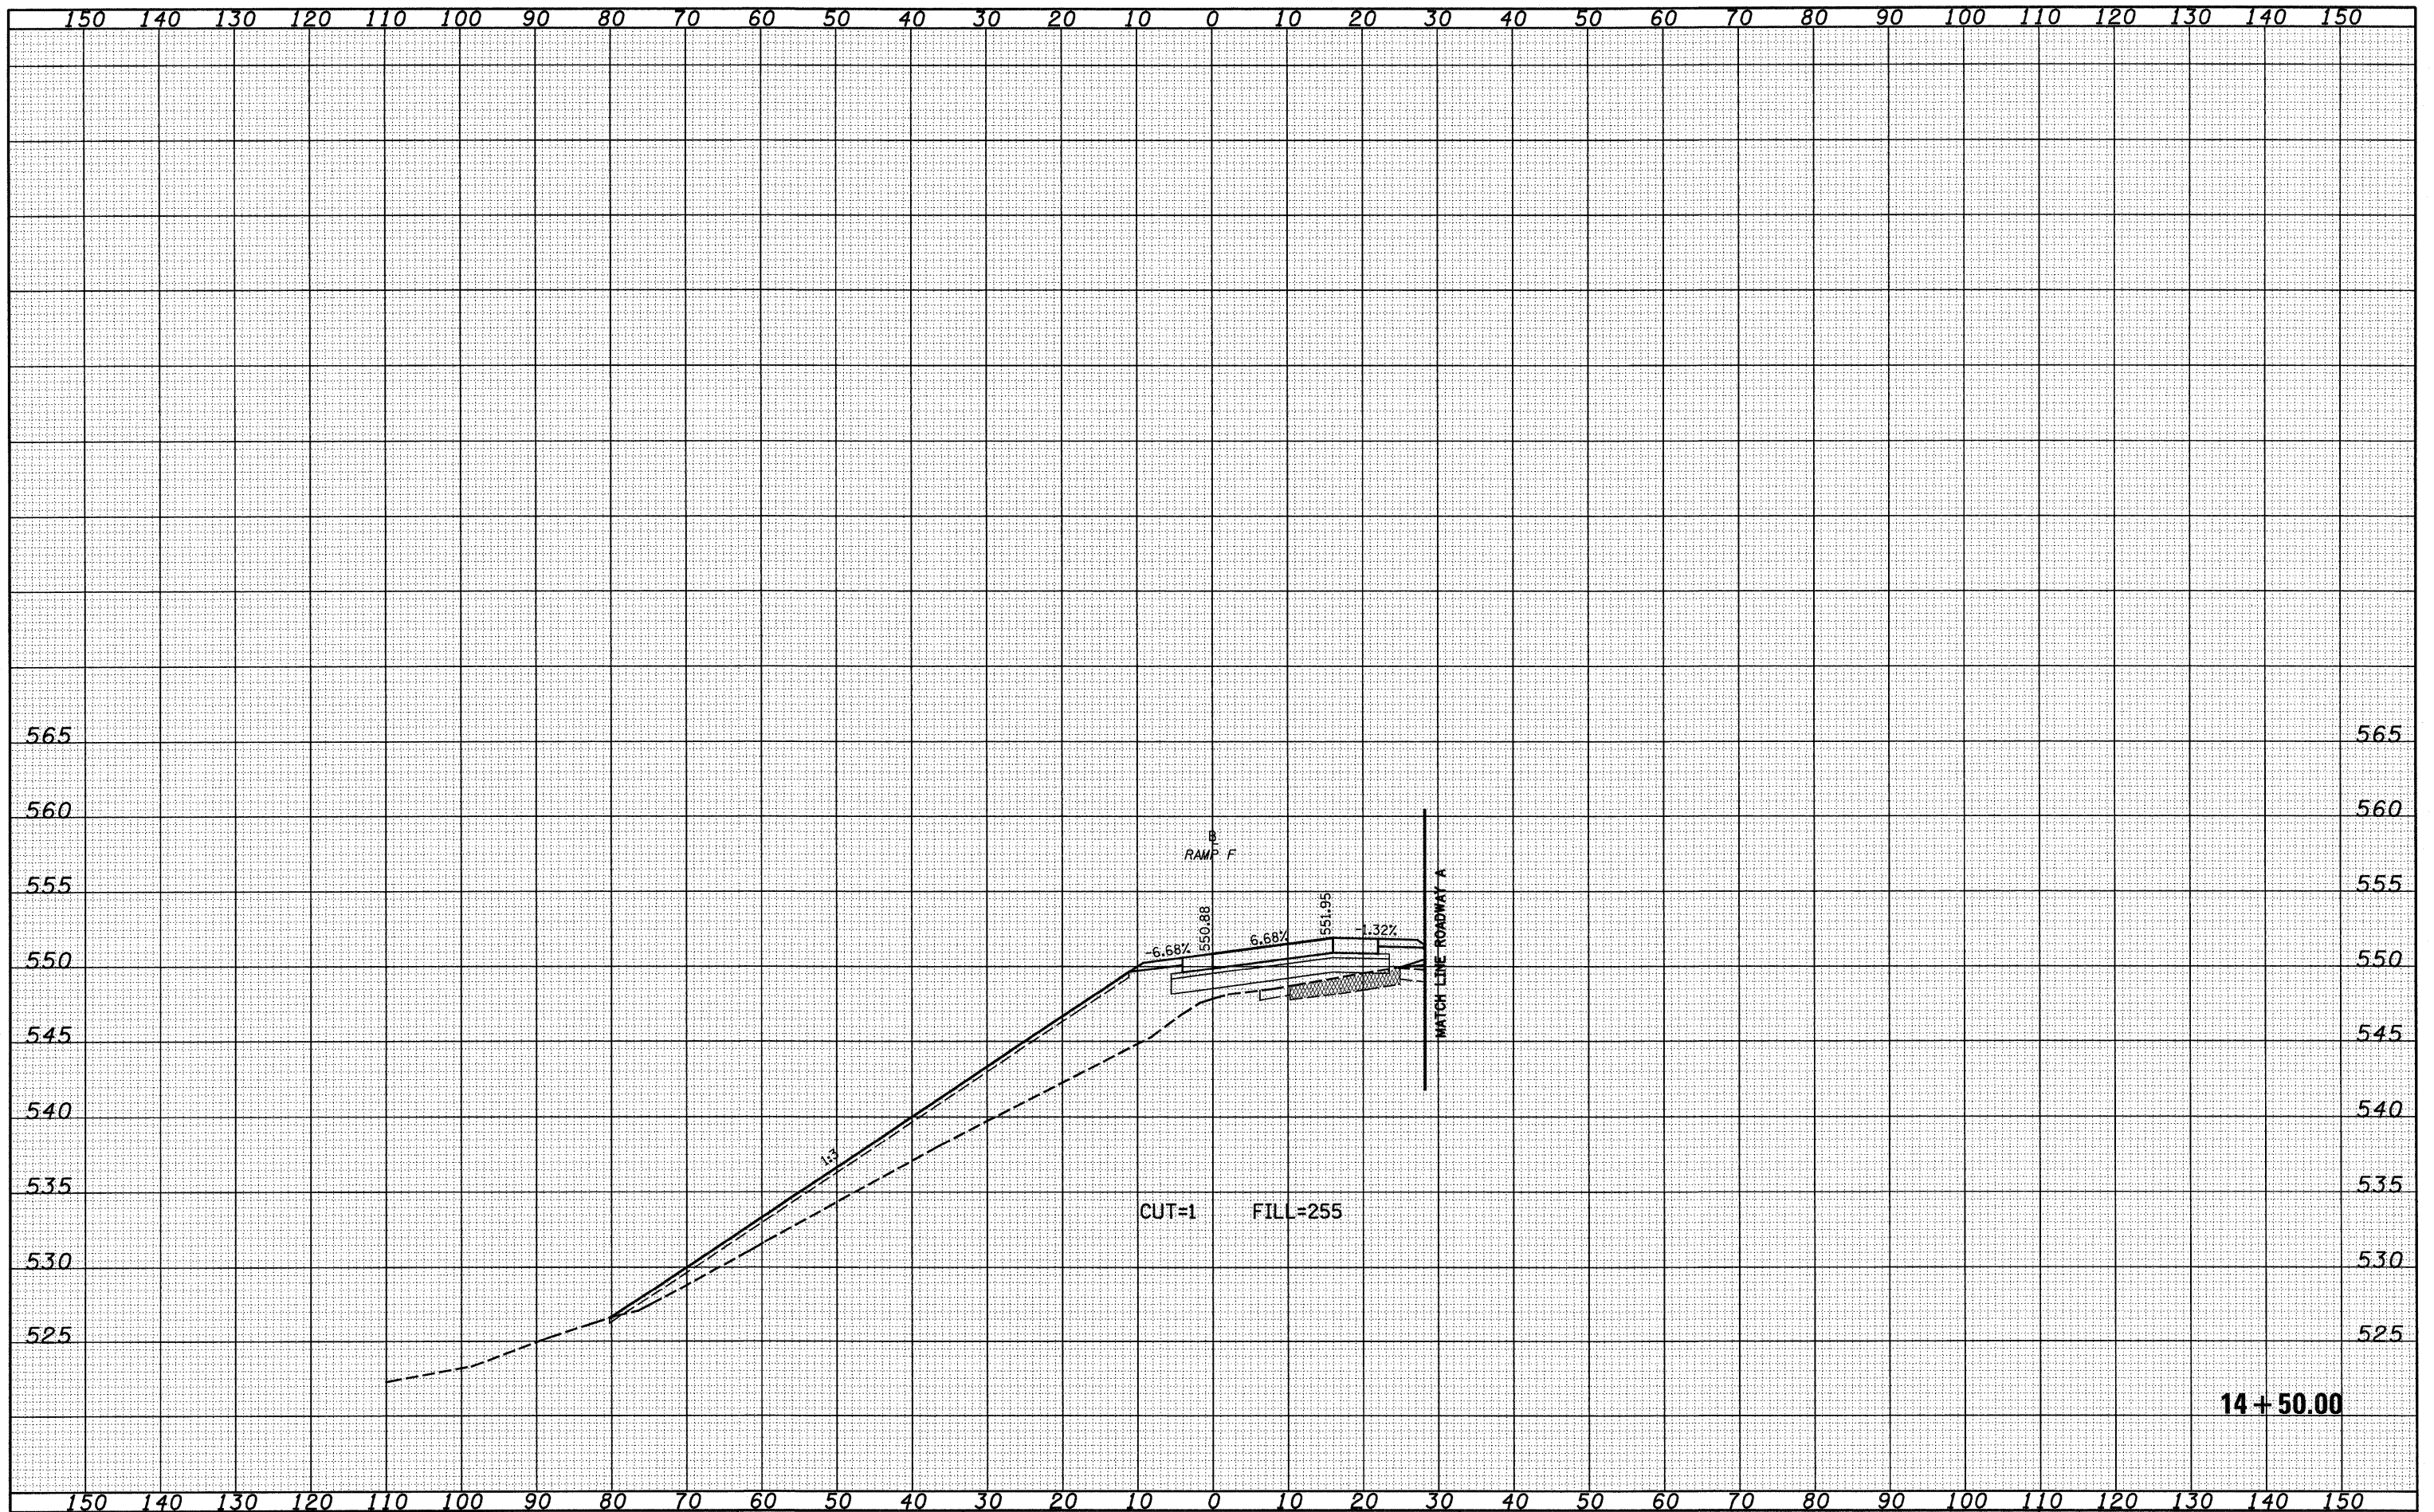

14 + 50.00

FILE NAME = S:\Project\403-11072-57-78.dwg
 USER NAME = Linda
 DESIGNED - JWS
 DRAWN - LEC
 CHECKED - BRM
 DATE - 2-25-08

REVISIONS
 REVISION NO. DATE BY
 1
 2
 3

DESIGNED - JWS
 DRAWN - LEC
 CHECKED - BRM
 DATE - 2-25-08

STATE OF ILLINOIS
 DEPARTMENT OF TRANSPORTATION

CROSS SECTIONS SOUTH TRI LEVEL - RAMP F
 SCALE: 1"=10'
 SHEET NO. 11 OF 12 SHEETS
 STA. 14+50.00 TO STA. 14+50.00

| | | | | |
|---|---------|-----------|--------------------|-----------|
| F.A.I. RTE. | SECTION | COUNTY | TOTAL SHEETS | SHEET NO. |
| 57/70 | (25-3)R | EFFINGHAM | 1416 | 782 |
| FED. ROAD DIST. NO. ILLINOIS FED. AID PROJECT | | | CONTRACT NO. 74296 | |