


| | | |
|--------------|---------------|------|
| FINAL SURVEY | SURVEYED | DATE |
| NOTE BOOK | PLANNED | BY |
| NO. | TEMPLATE | |
| | AREAS CHECKED | |
| | AREAS CHECKED | |

| | | |
|-----------------|---------------|------|
| ORIGINAL SURVEY | SURVEYED | DATE |
| NOTE BOOK | PLANNED | BY |
| NO. | TEMPLATE | |
| | AREAS CHECKED | |
| | AREAS CHECKED | |

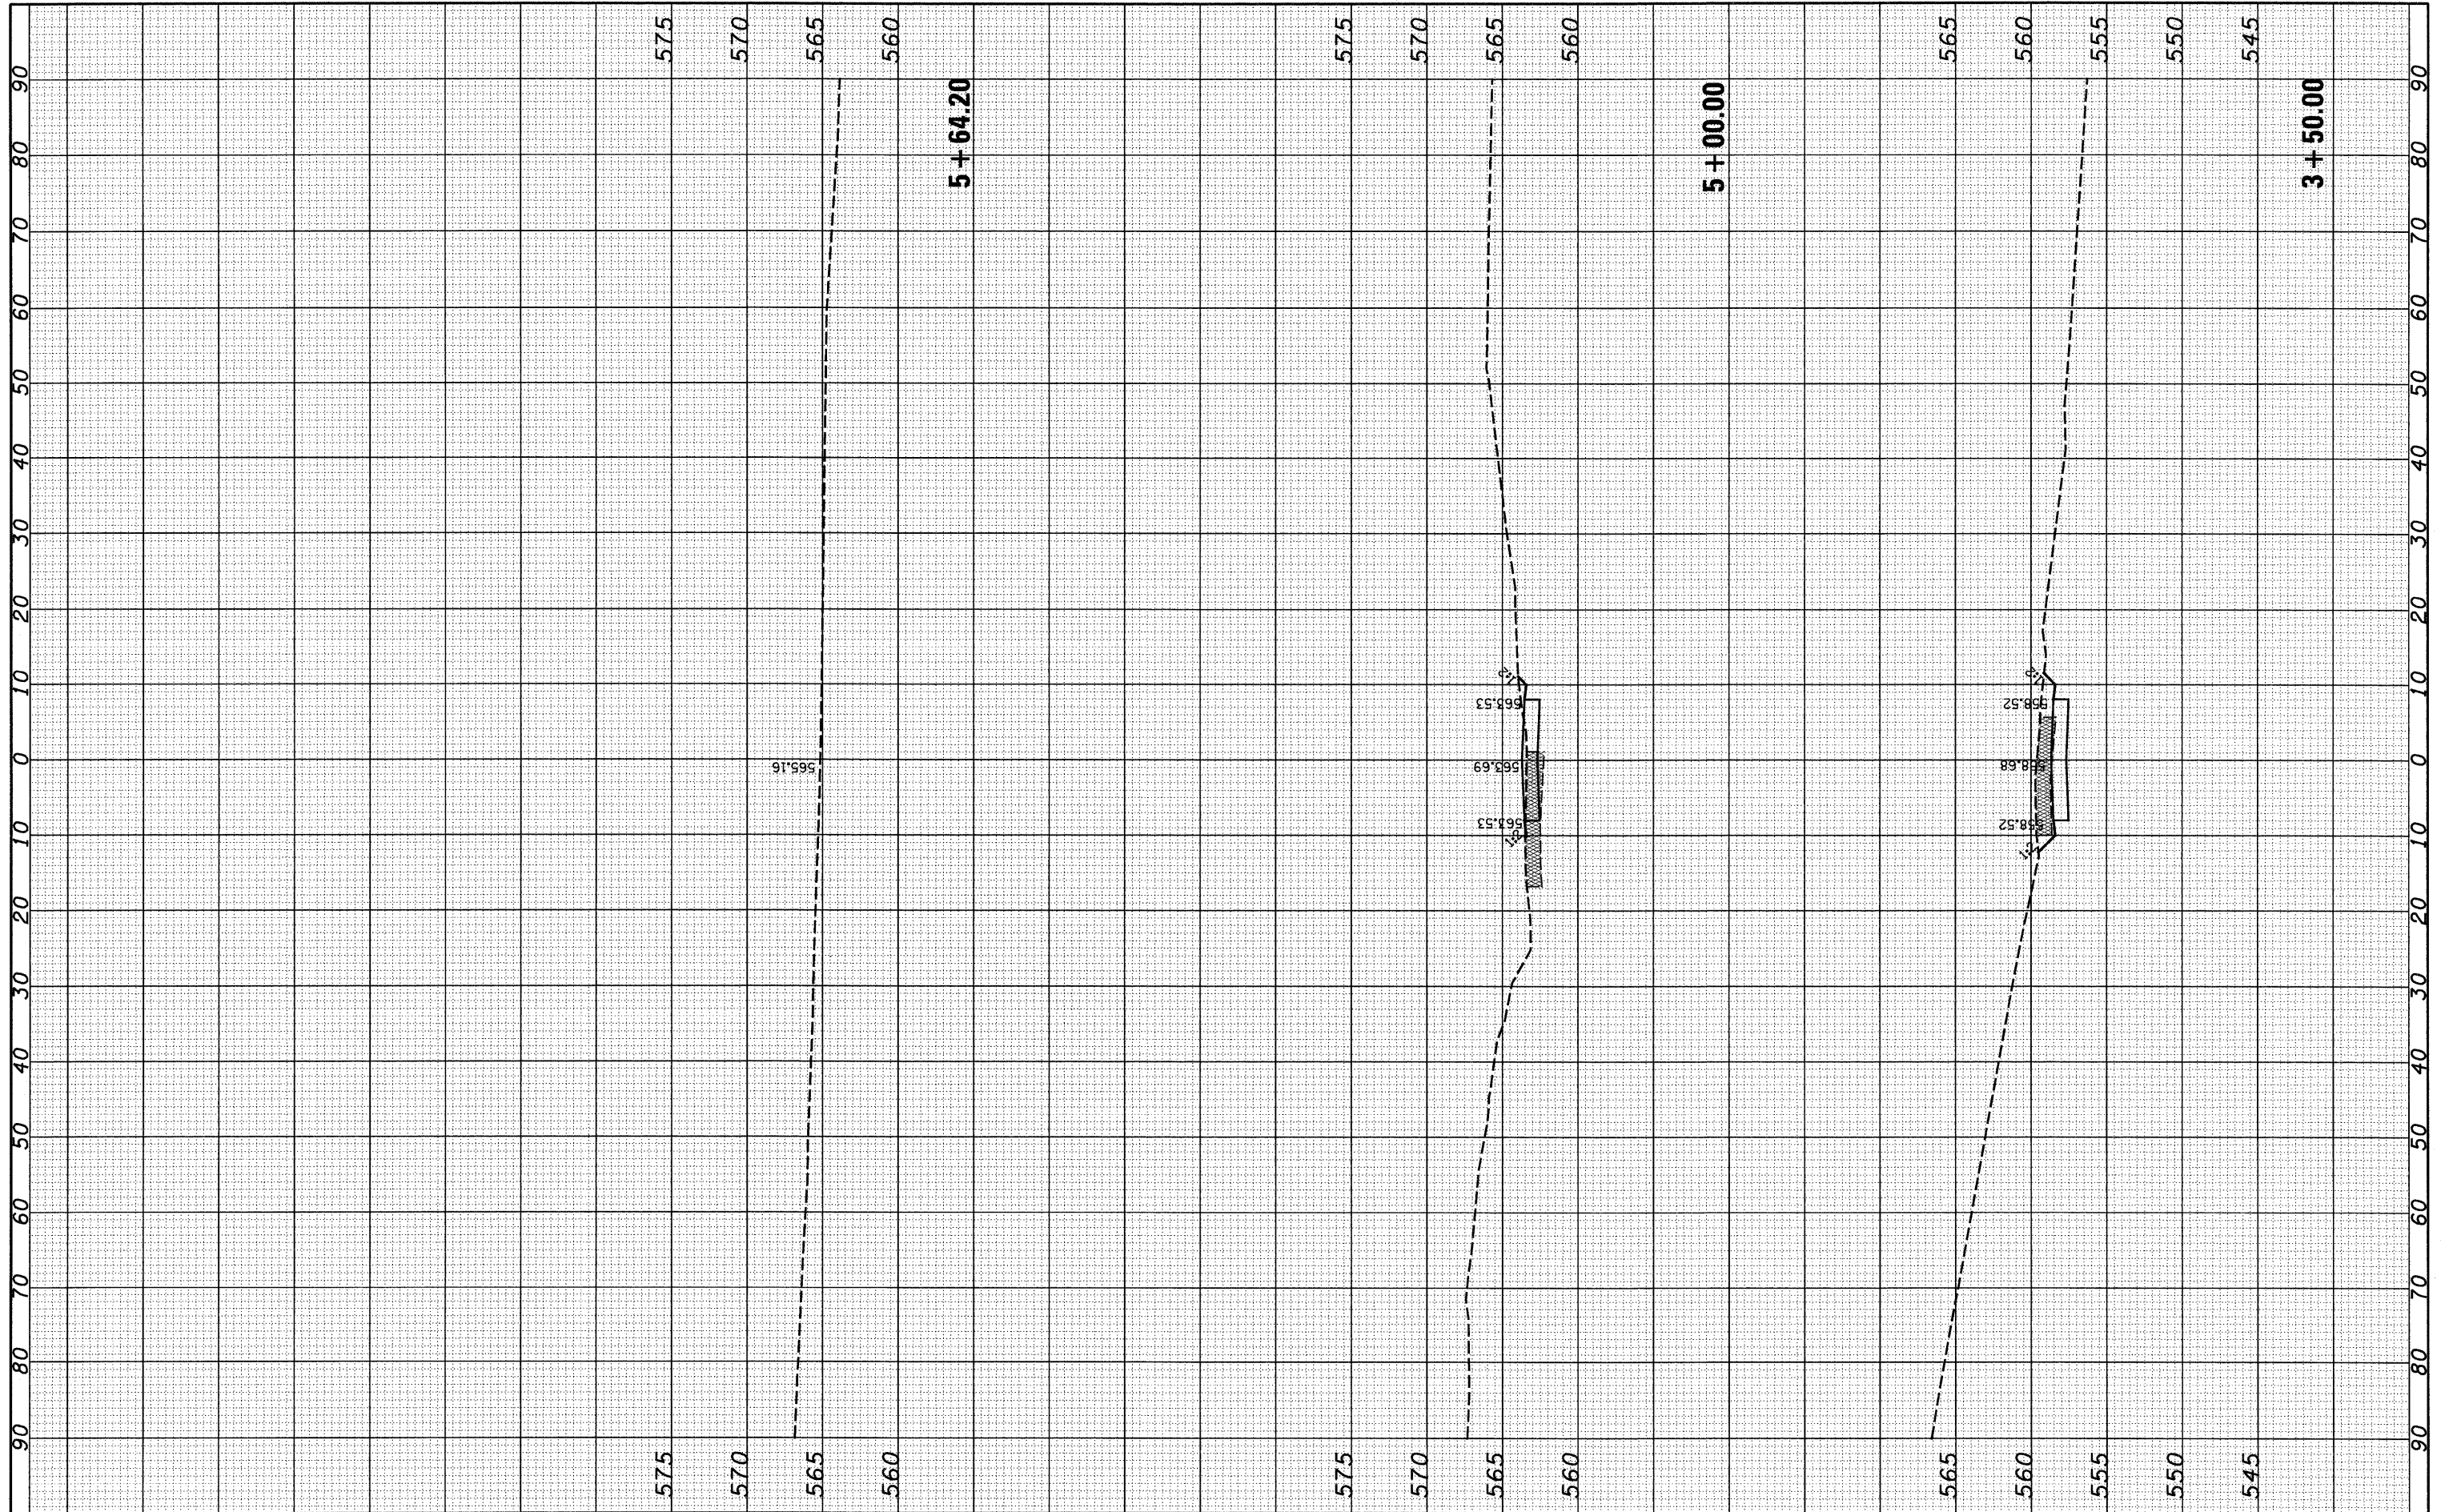

FILE NAME =
 S:\Projects\1354\1354.dwg
 USER NAME = lmdo

DESIGNED - JWS
 DRAWN - SGK
 CHECKED - BRM
 DATE - 2-25-08

REVISED -
 REVISED -
 REVISED -
 REVISED -

STATE OF ILLINOIS
 DEPARTMENT OF TRANSPORTATION

CROSS SECTIONS - FRONTAGE ROAD 1354
 SCALE: 1"=10'
 SHEET NO. 2 OF 2 SHEETS
 STA. 3+50.00 TO STA. 5+64.20

| | | | | |
|--------------------|---------|-----------|--------------|-----------|
| F.A.I. RTE. | SECTION | COUNTY | TOTAL SHEETS | SHEET NO. |
| 57/70 | (25-3)R | EFFINGHAM | 1416 | 800 |
| CONTRACT NO. 74296 | | | | |

FED. ROAD DIST. NO. ILLINOIS FED. AID PROJECT