


DATE	
BY	
SURVEYED	
NOTED	
TEMP. PAVE.	
AREAS CHECKED	
NO.	

DATE	
BY	
ORIGINAL SURVEY	
NOTE BOOK	
TEMP. PAVE.	
AREAS CHECKED	
NO.	

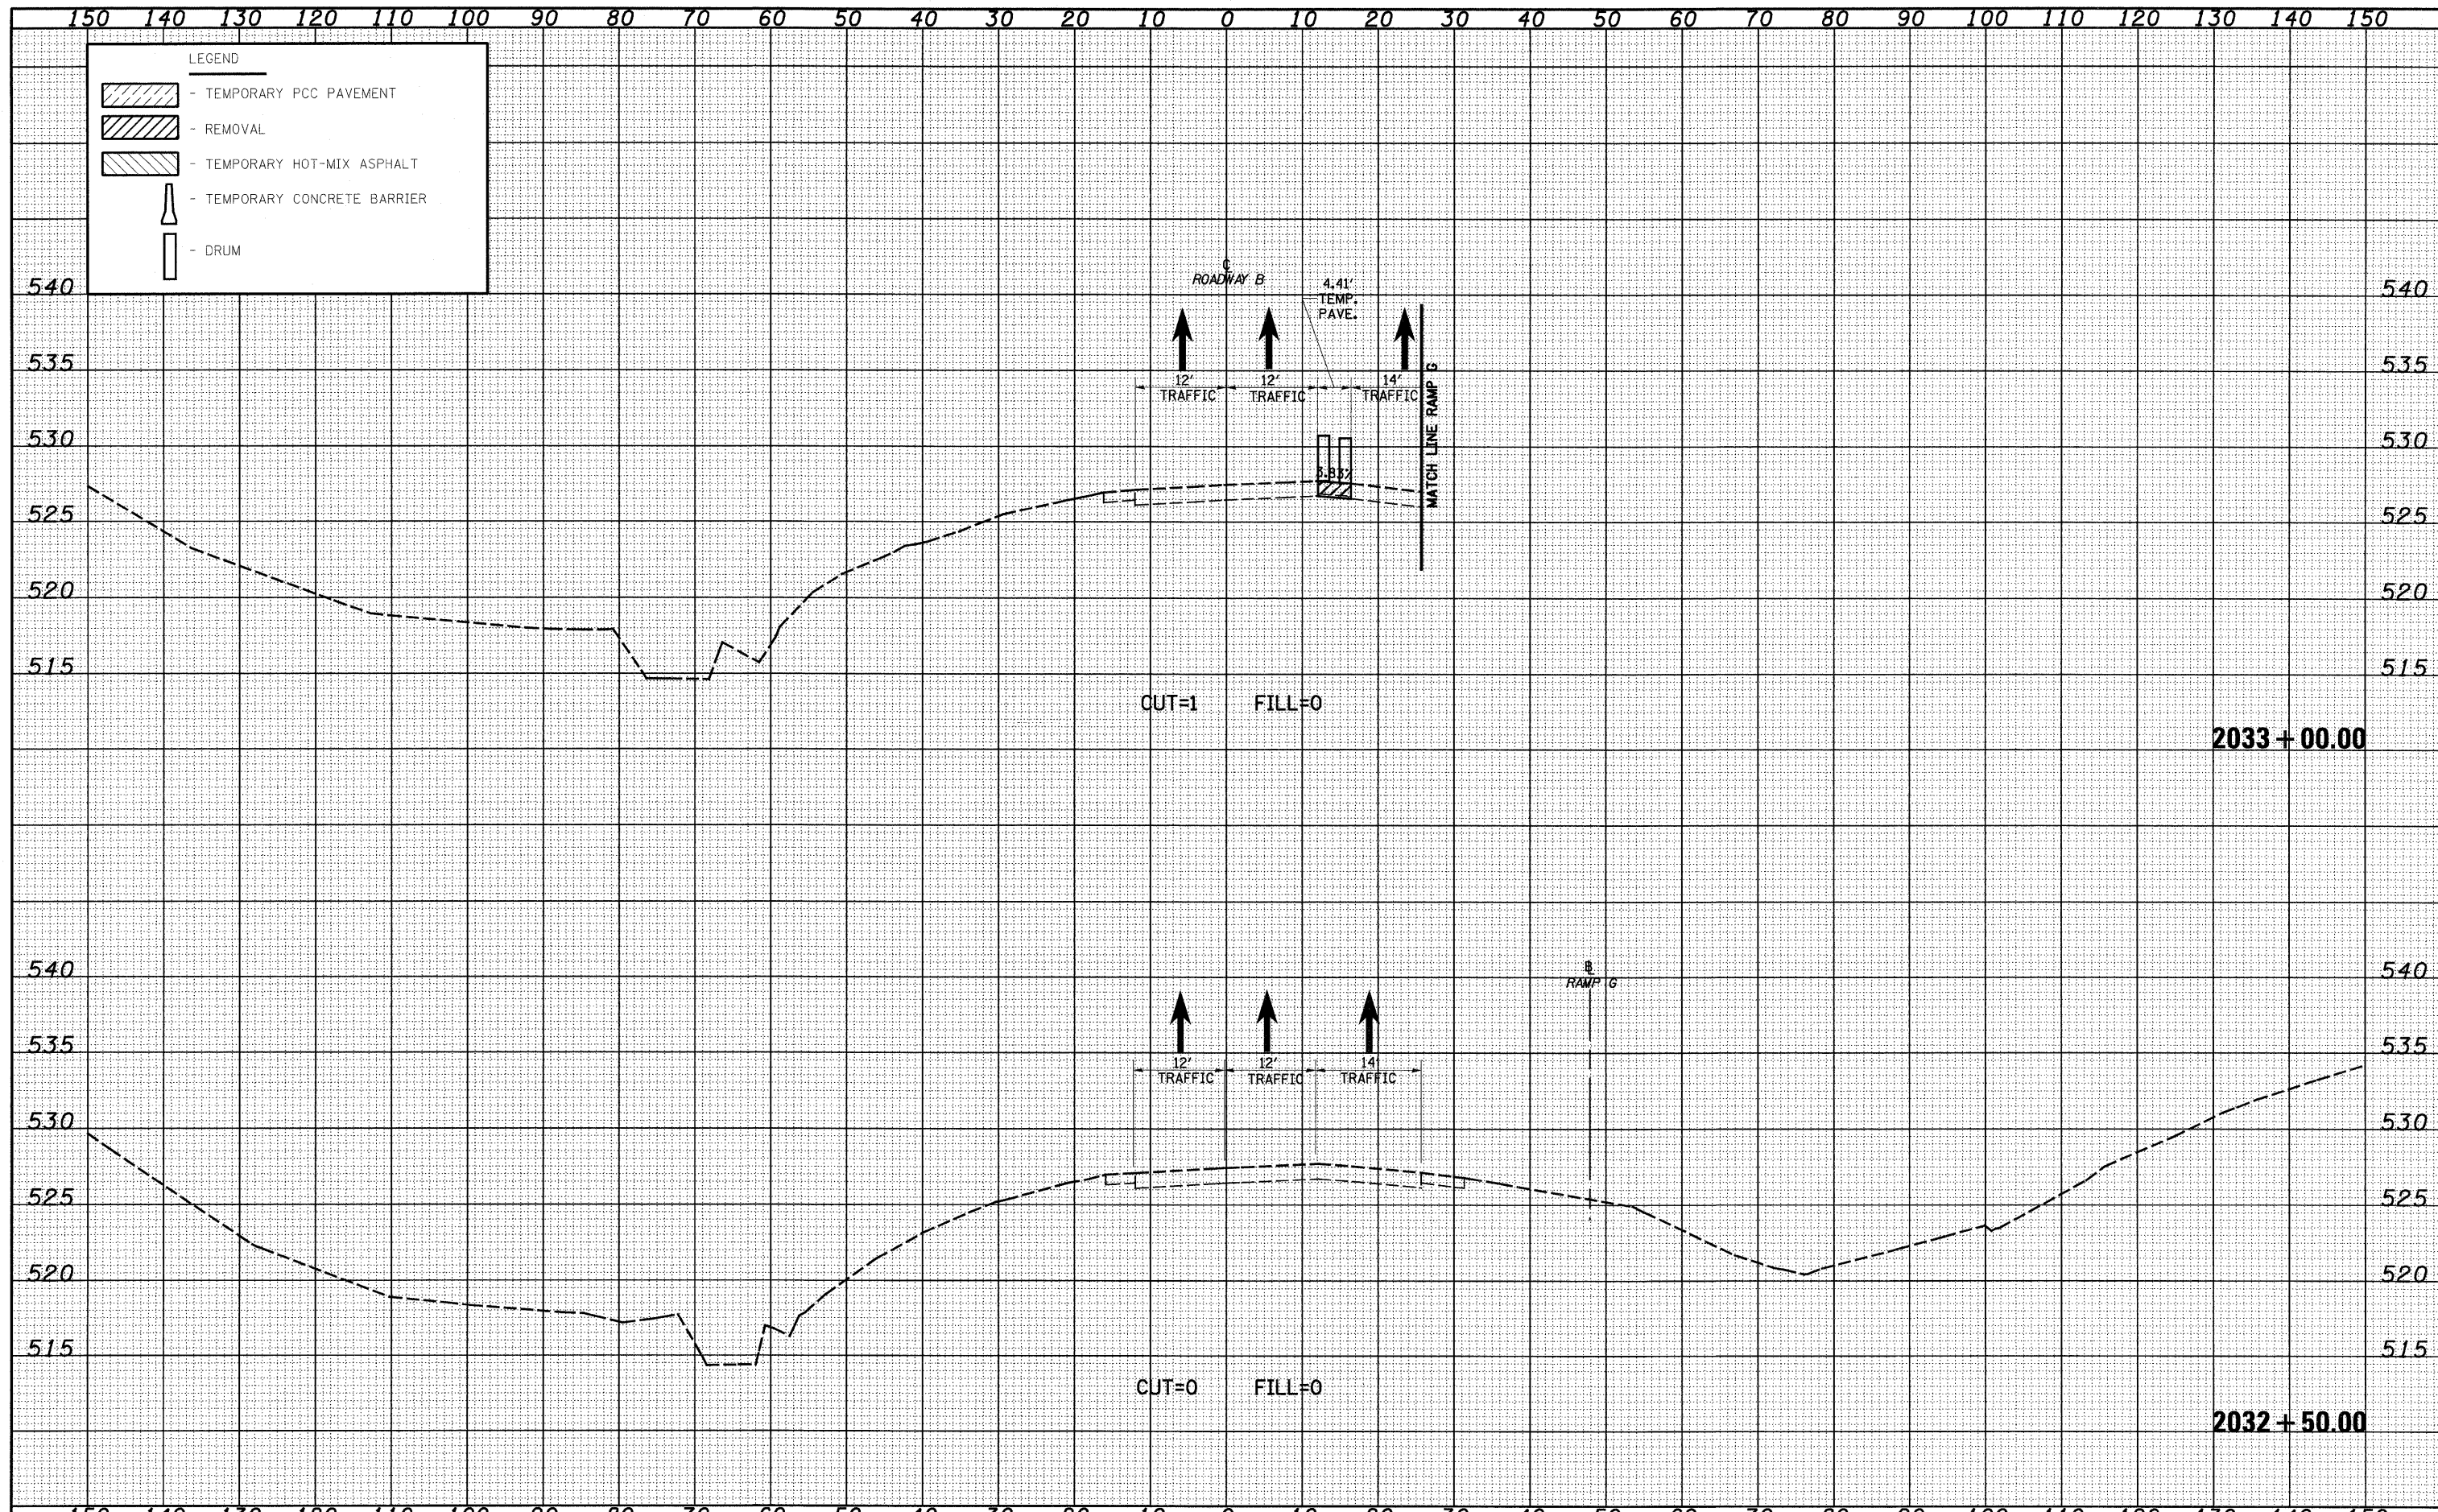

FILE NAME -	USER NAME - jinda	DESIGNED - JWS	REVISED -	STATE OF ILLINOIS DEPARTMENT OF TRANSPORTATION	MAINTENANCE OF TRAFFIC SOUTH TRI LEVEL - ROADWAY B (PRE-STAGE 1)			F.A.I. RTE. 57/70	SECTION (25-3R)	COUNTY EFFINGHAM	TOTAL SHEETS 1416	SHEET NO. 815	
	PLOT SCALE = 20,000/1 IN.	DRAWN - LEC	REVISED -		SCALE: 1"=10'	SHEET NO. 15 OF 59 SHEETS	STA. 2032+50.00 TO STA. 2033+00.00	CONTRACT NO. 74296		ILLINOIS FED. AID PROJECT			
	PLOT DATE = 2/9/2010	CHECKED - BRM	REVISED -										
		DATE - 2-25-08	REVISED -										