


DATE	
BY	
FINAL SURVEY	
SURVEYED	
NOTE BOOK	
NO.	
AREAS CHECKED	
TEMPLATE	

DATE	
BY	
ORIGINAL SURVEY	
PLOTTED	
NOTE BOOK	
NO.	
AREAS CHECKED	
TEMPLATE	

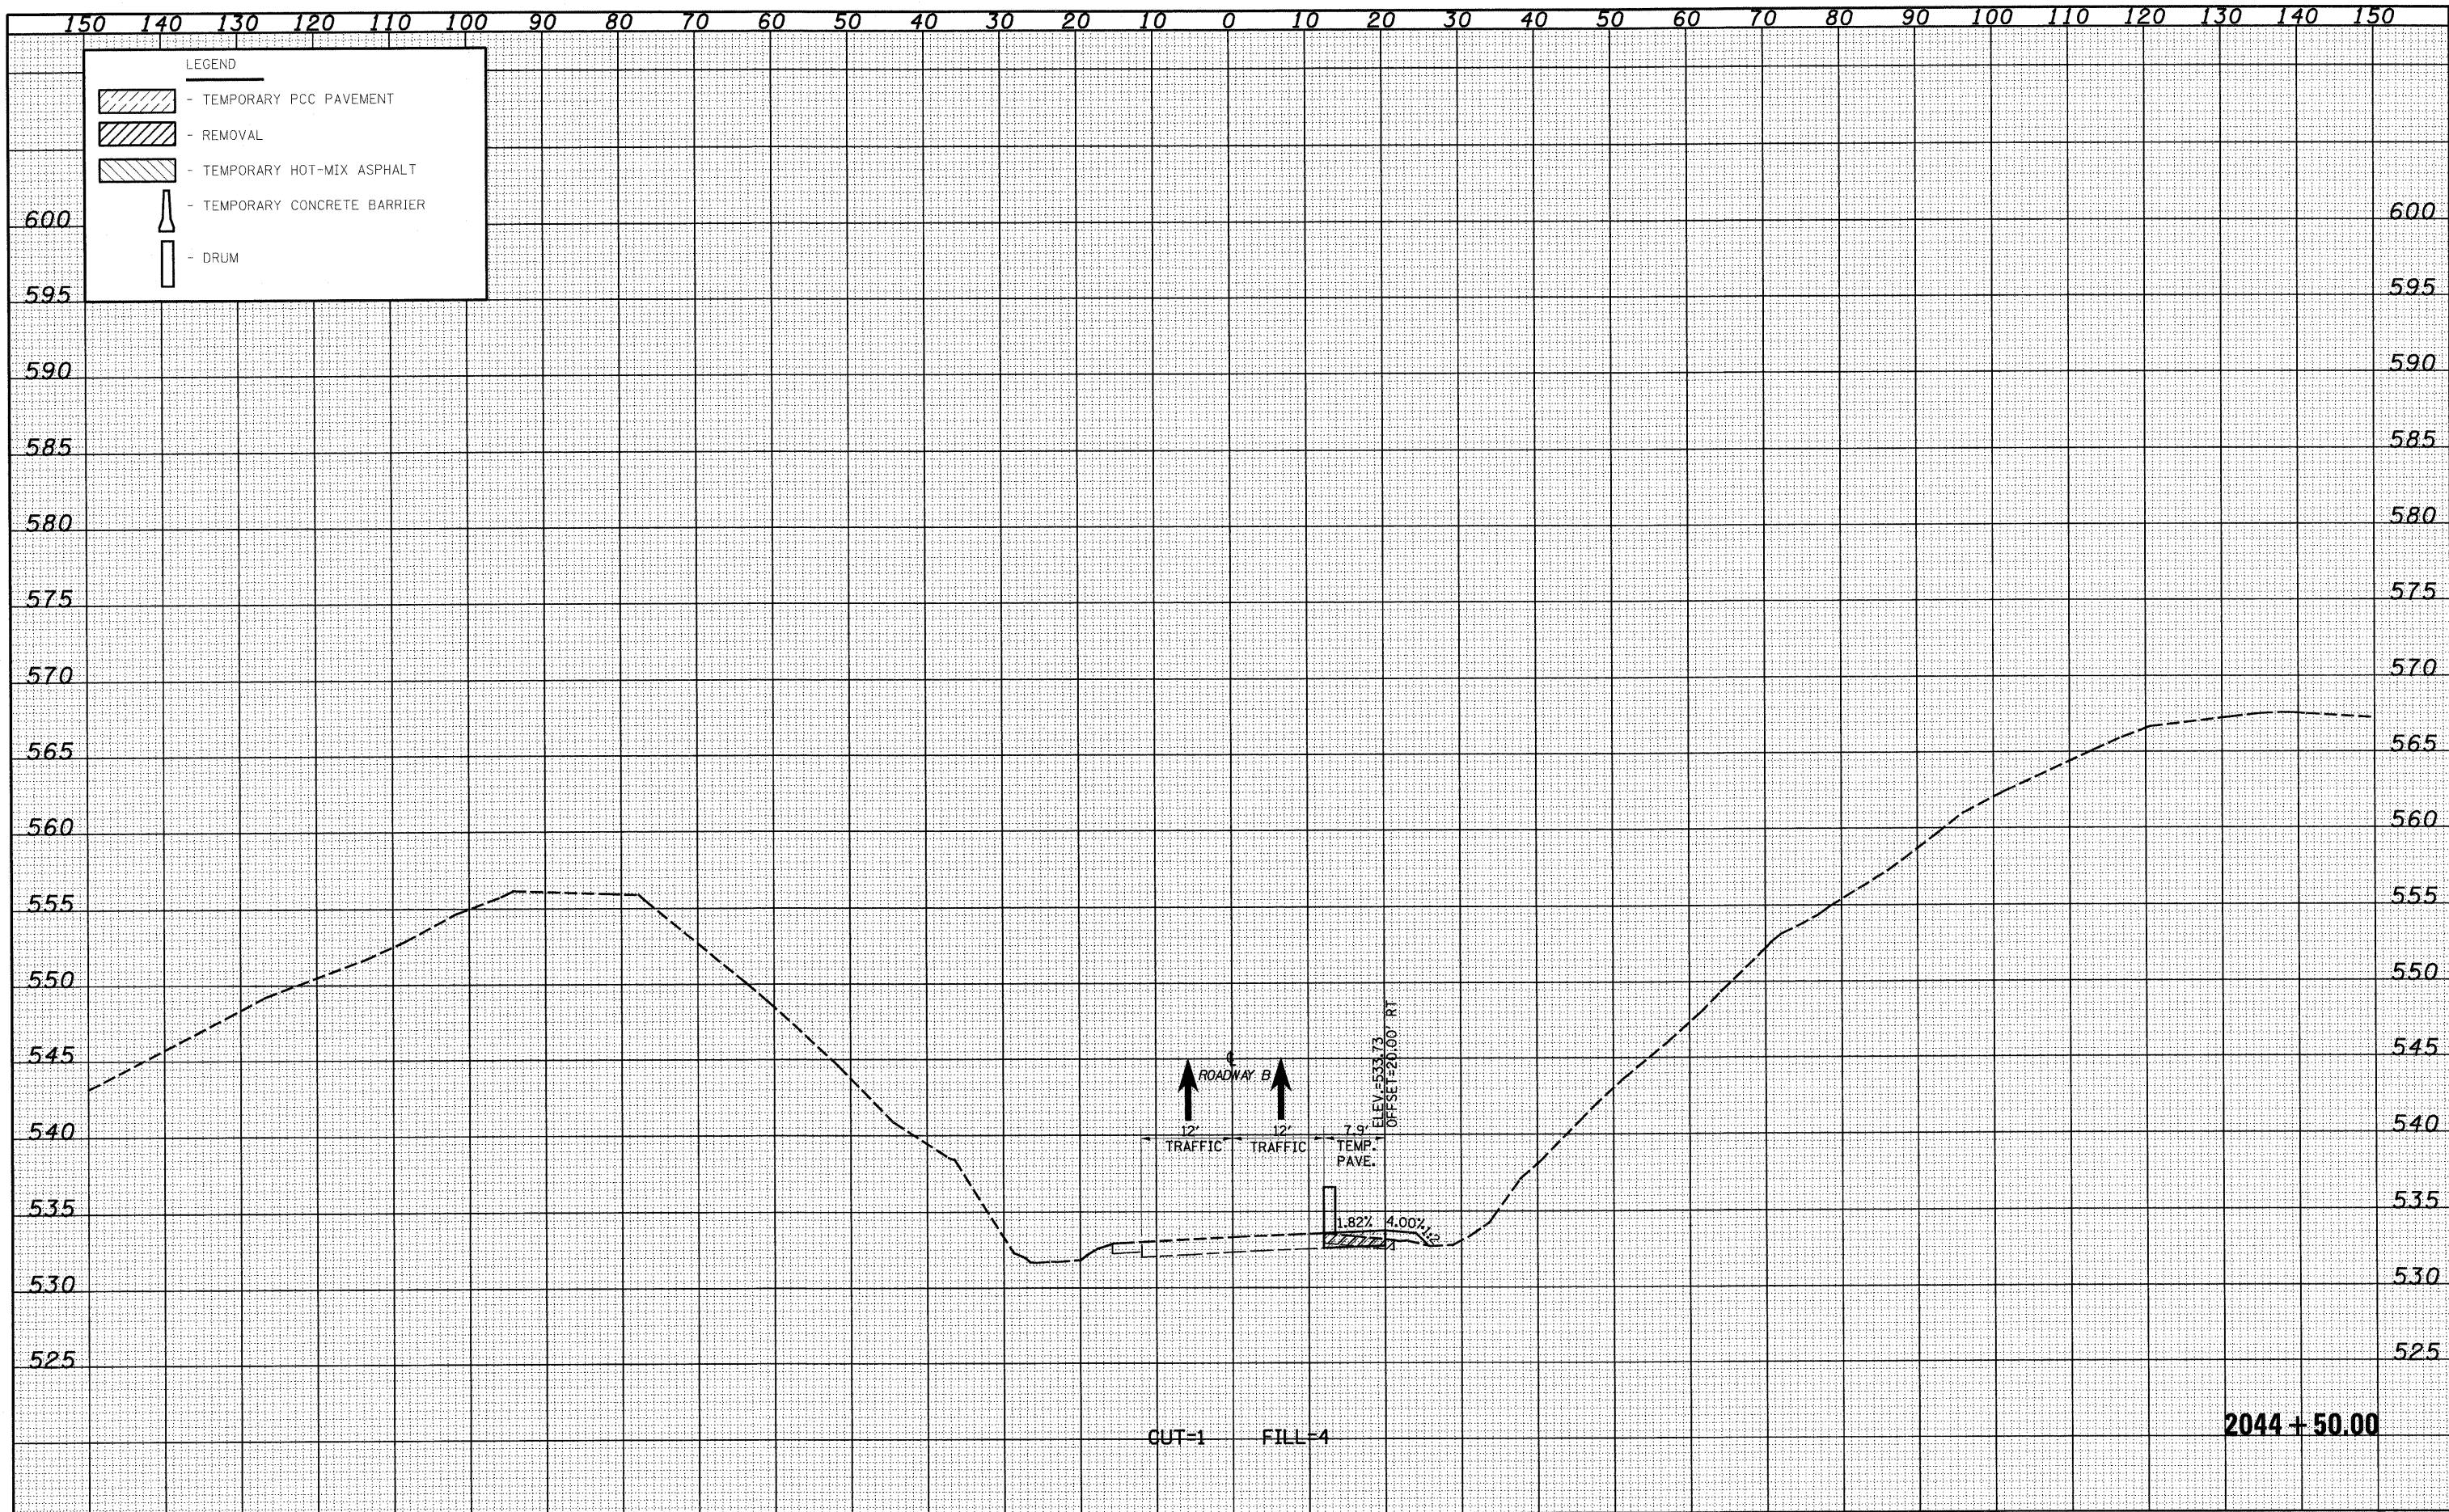

FILE NAME =	USER NAME = Linda	DESIGNED - JWS	REVISED -	STATE OF ILLINOIS DEPARTMENT OF TRANSPORTATION	MAINTENANCE OF TRAFFIC SOUTH TRI LEVEL - ROADWAY B (PRE-STAGE 1)			F.A.I. RTE. 57/70	SECTION (25-3)R	COUNTY EFFINGHAM	TOTAL SHEETS 1416	SHEET NO. 824
PLOT SCALE = 20.00/000' / IN.					CHECKED - BRM	SCALE: 1"=10'	SHEET NO. 24 OF 59 SHEETS	STA. 2044+50.00 TO STA. 2044+50.00	CONTRACT NO. 74296			
PLOT DATE = 2/9/2010					DATE - 2-25-08	FED. ROAD DIST. NO. ILLINOIS FED. AID PROJECT						
					REVISED -							