


DATE	
BY	
FINAL SURVEY	
TEMP. AREAS	
NOTE BOOK	
NO.	

DATE	
BY	
ORIGINAL SURVEY	
TEMP. AREAS	
NOTE BOOK	
NO.	

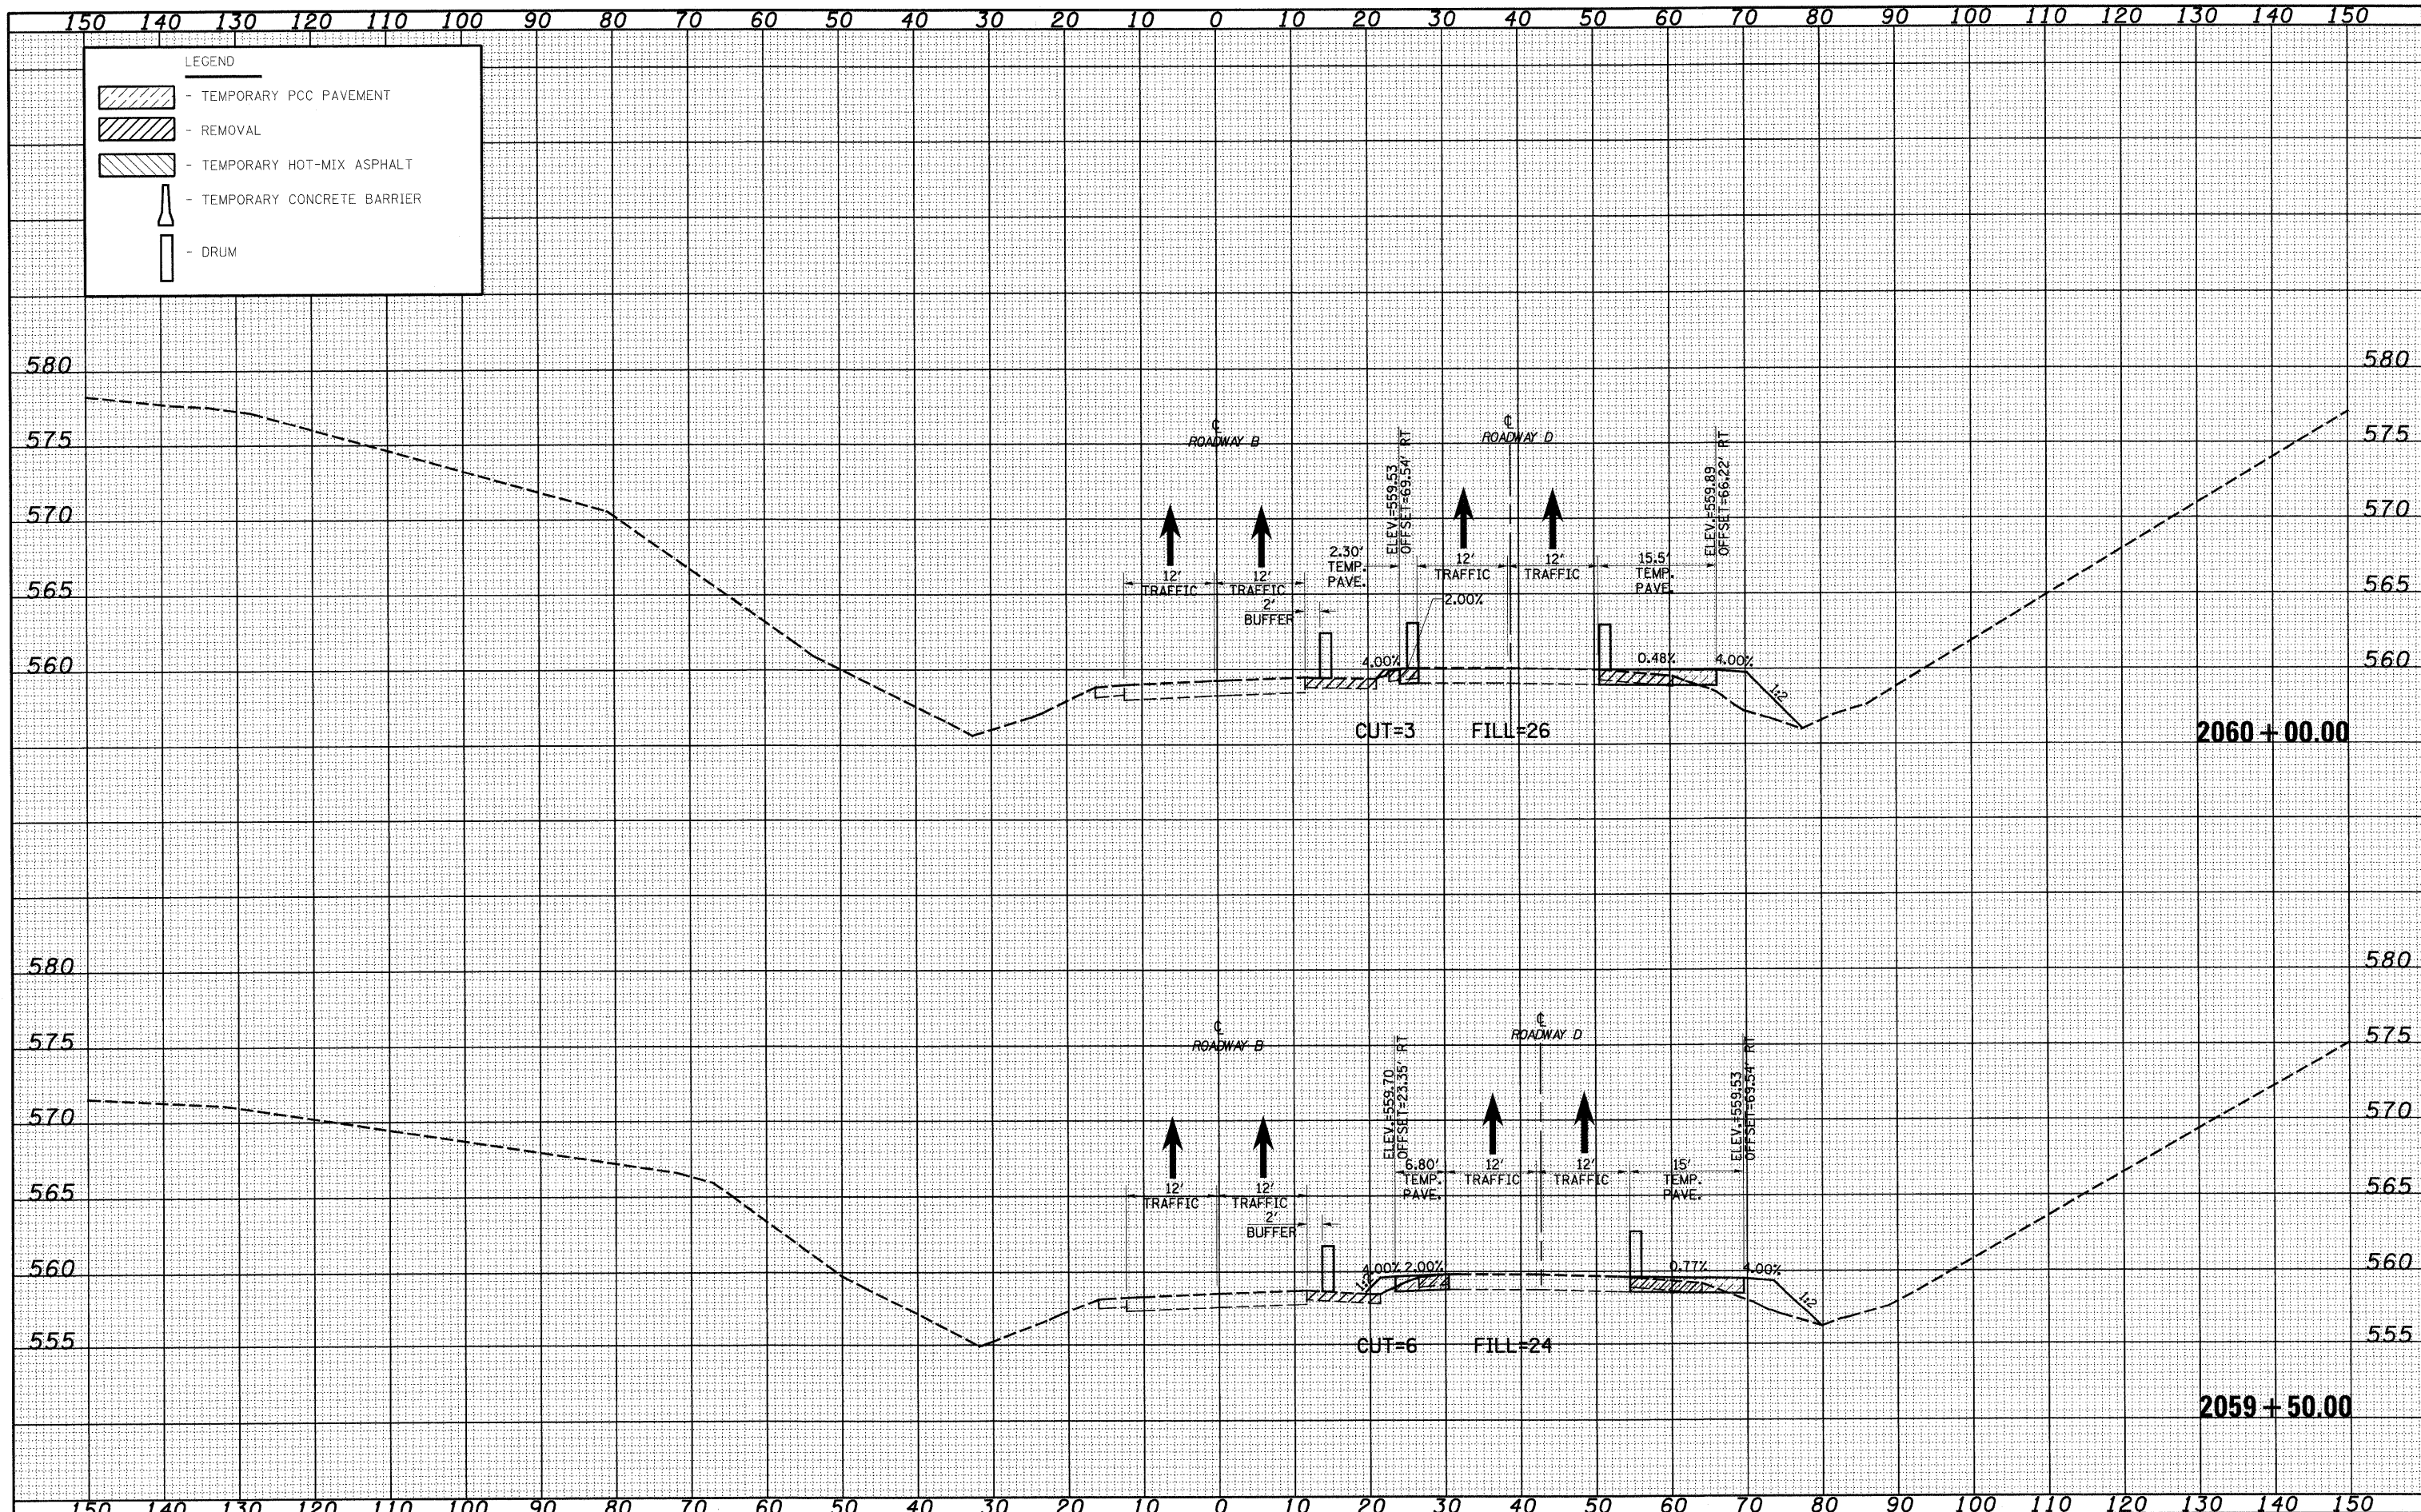

FILE NAME =	USER NAME = linda	DESIGNED - JWS	REVISED -	<b>STATE OF ILLINOIS DEPARTMENT OF TRANSPORTATION</b>	<b>MAINTENANCE OF TRAFFIC SOUTH TRI LEVEL - ROADWAY B (PRE-STAGE 1)</b>	F.A.I. RTE.	SECTION	COUNTY	TOTAL SHEETS	SHEET NO.	
PROJECT NO. 08-007-57-70(1)S Trk.Vent.17668807.P51.dgn	PLOT SCALE = 20.00/000' / IN.	DRAWN - LEC	REVISED -			57/70	(25-3R)	EFFINGHAM	1416	838	
PLOT DATE = 2/9/2010	DATE - 2-25-08	CHECKED - BRM	REVISED -			CONTRACT NO. 74296					
		DATE - 2-25-08	REVISED -			SCALE: 1"=10' SHEET NO. 38 OF 59 SHEETS STA. 2059+50.00 TO STA. 2060+00.00					
						FED. ROAD DIST. NO.		ILLINOIS FED. AID PROJECT			