


DATE	
BY	
FINAL SURVEY	
NOTE BOOK	
NO.	
SURVEYED	
TEMPLATE	
AREAS CHECKED	

DATE	
BY	
ORIGINAL SURVEY	
NOTE BOOK	
NO.	
PLOTTED	
TEMPLATE	
AREAS CHECKED	

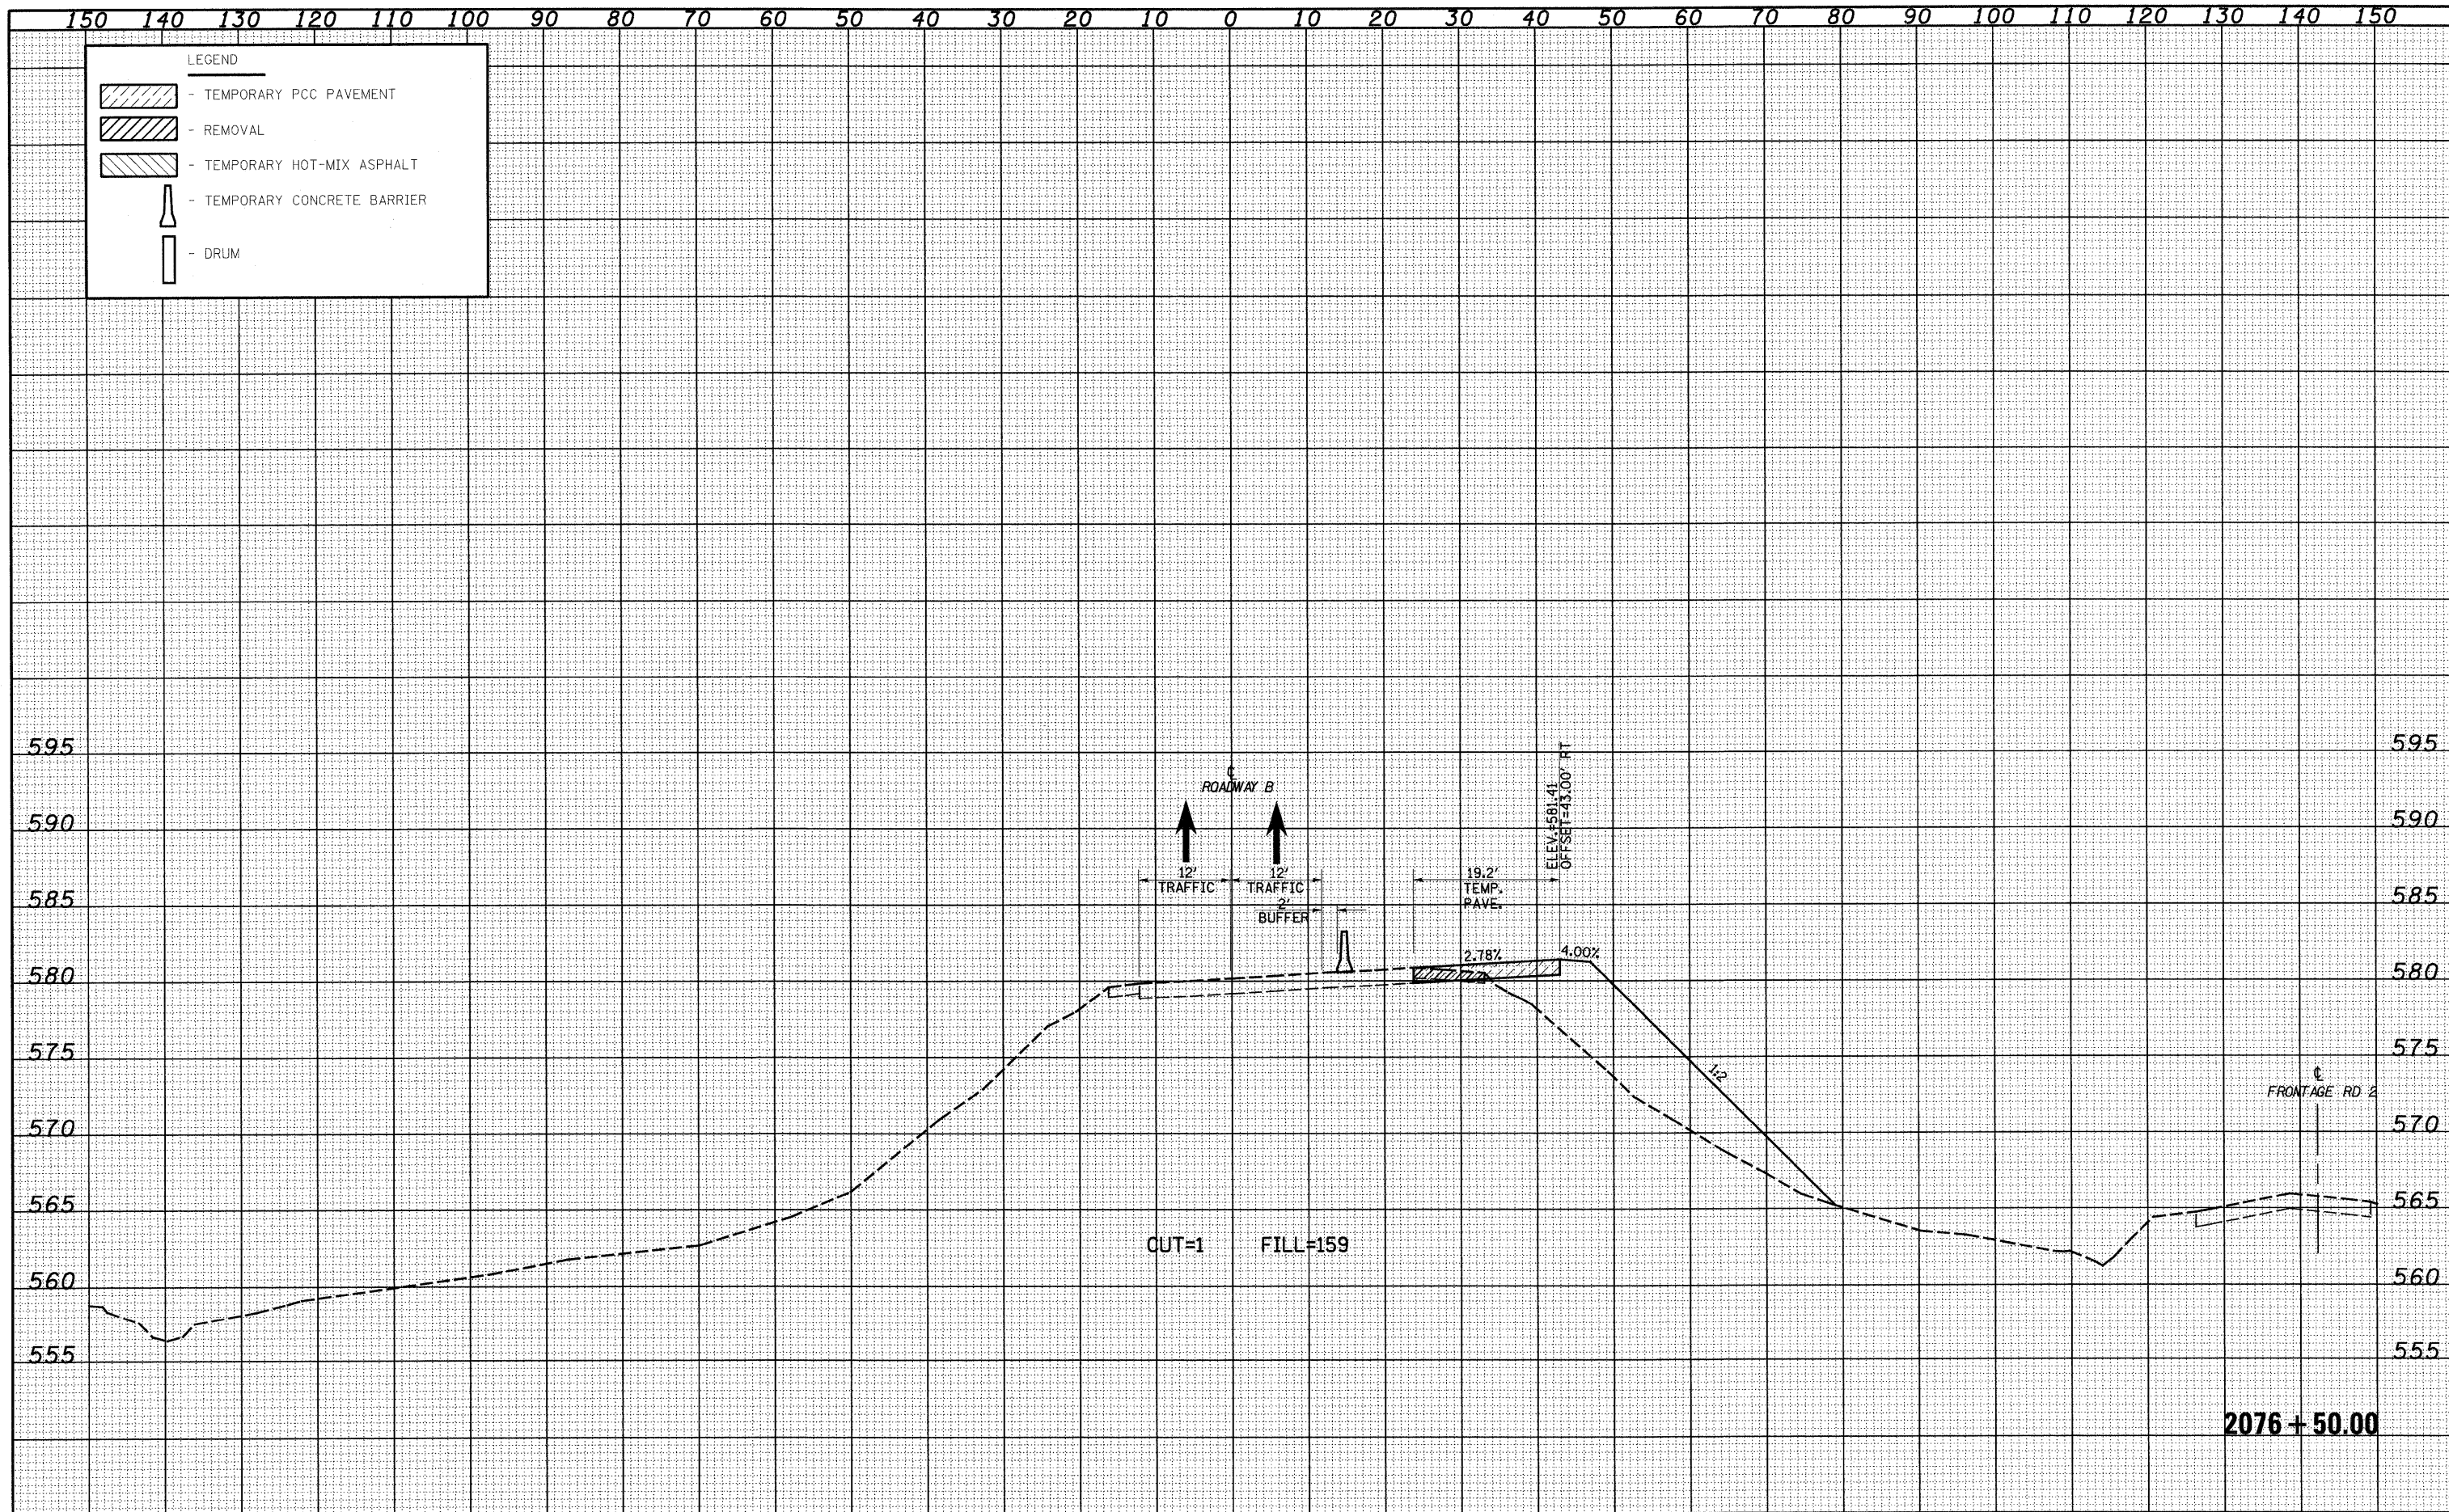

FILE NAME = S:\Projects\102-0007-57-70\p15 Trk\work\17060001.FSL.dgn

USER NAME = linda  
 PLOT SCALE = 20.0000' / IN.  
 PLOT DATE = 2/9/2010

DESIGNED - JWS  
 DRAWN - LEC  
 CHECKED - BRM  
 DATE - 2-25-08

REVISED -  
 REVISED -  
 REVISED -  
 REVISED -

**STATE OF ILLINOIS  
 DEPARTMENT OF TRANSPORTATION**

**MAINTENANCE OF TRAFFIC SOUTH TRI LEVEL -  
 ROADWAY B (PRE-STAGE 1)**

SCALE: 1"=10'    SHEET NO. 50 OF 59 SHEETS    STA. 2076+50.00 TO STA. 2076+50.00

F.A.I. RTE.	SECTION	COUNTY	TOTAL SHEETS	SHEET NO.
57/70	(25-3)R	EFFINGHAM	1416	850
FED. ROAD DIST. NO.			ILLINOIS FED. AID PROJECT	
			CONTRACT NO. 74296	