


|              |  |
|--------------|--|
| DATE         |  |
| BY           |  |
| FINAL SURVEY |  |
| NOTE BOOK    |  |
| NO.          |  |

|                 |  |
|-----------------|--|
| DATE            |  |
| BY              |  |
| ORIGINAL SURVEY |  |
| NOTE BOOK       |  |
| NO.             |  |

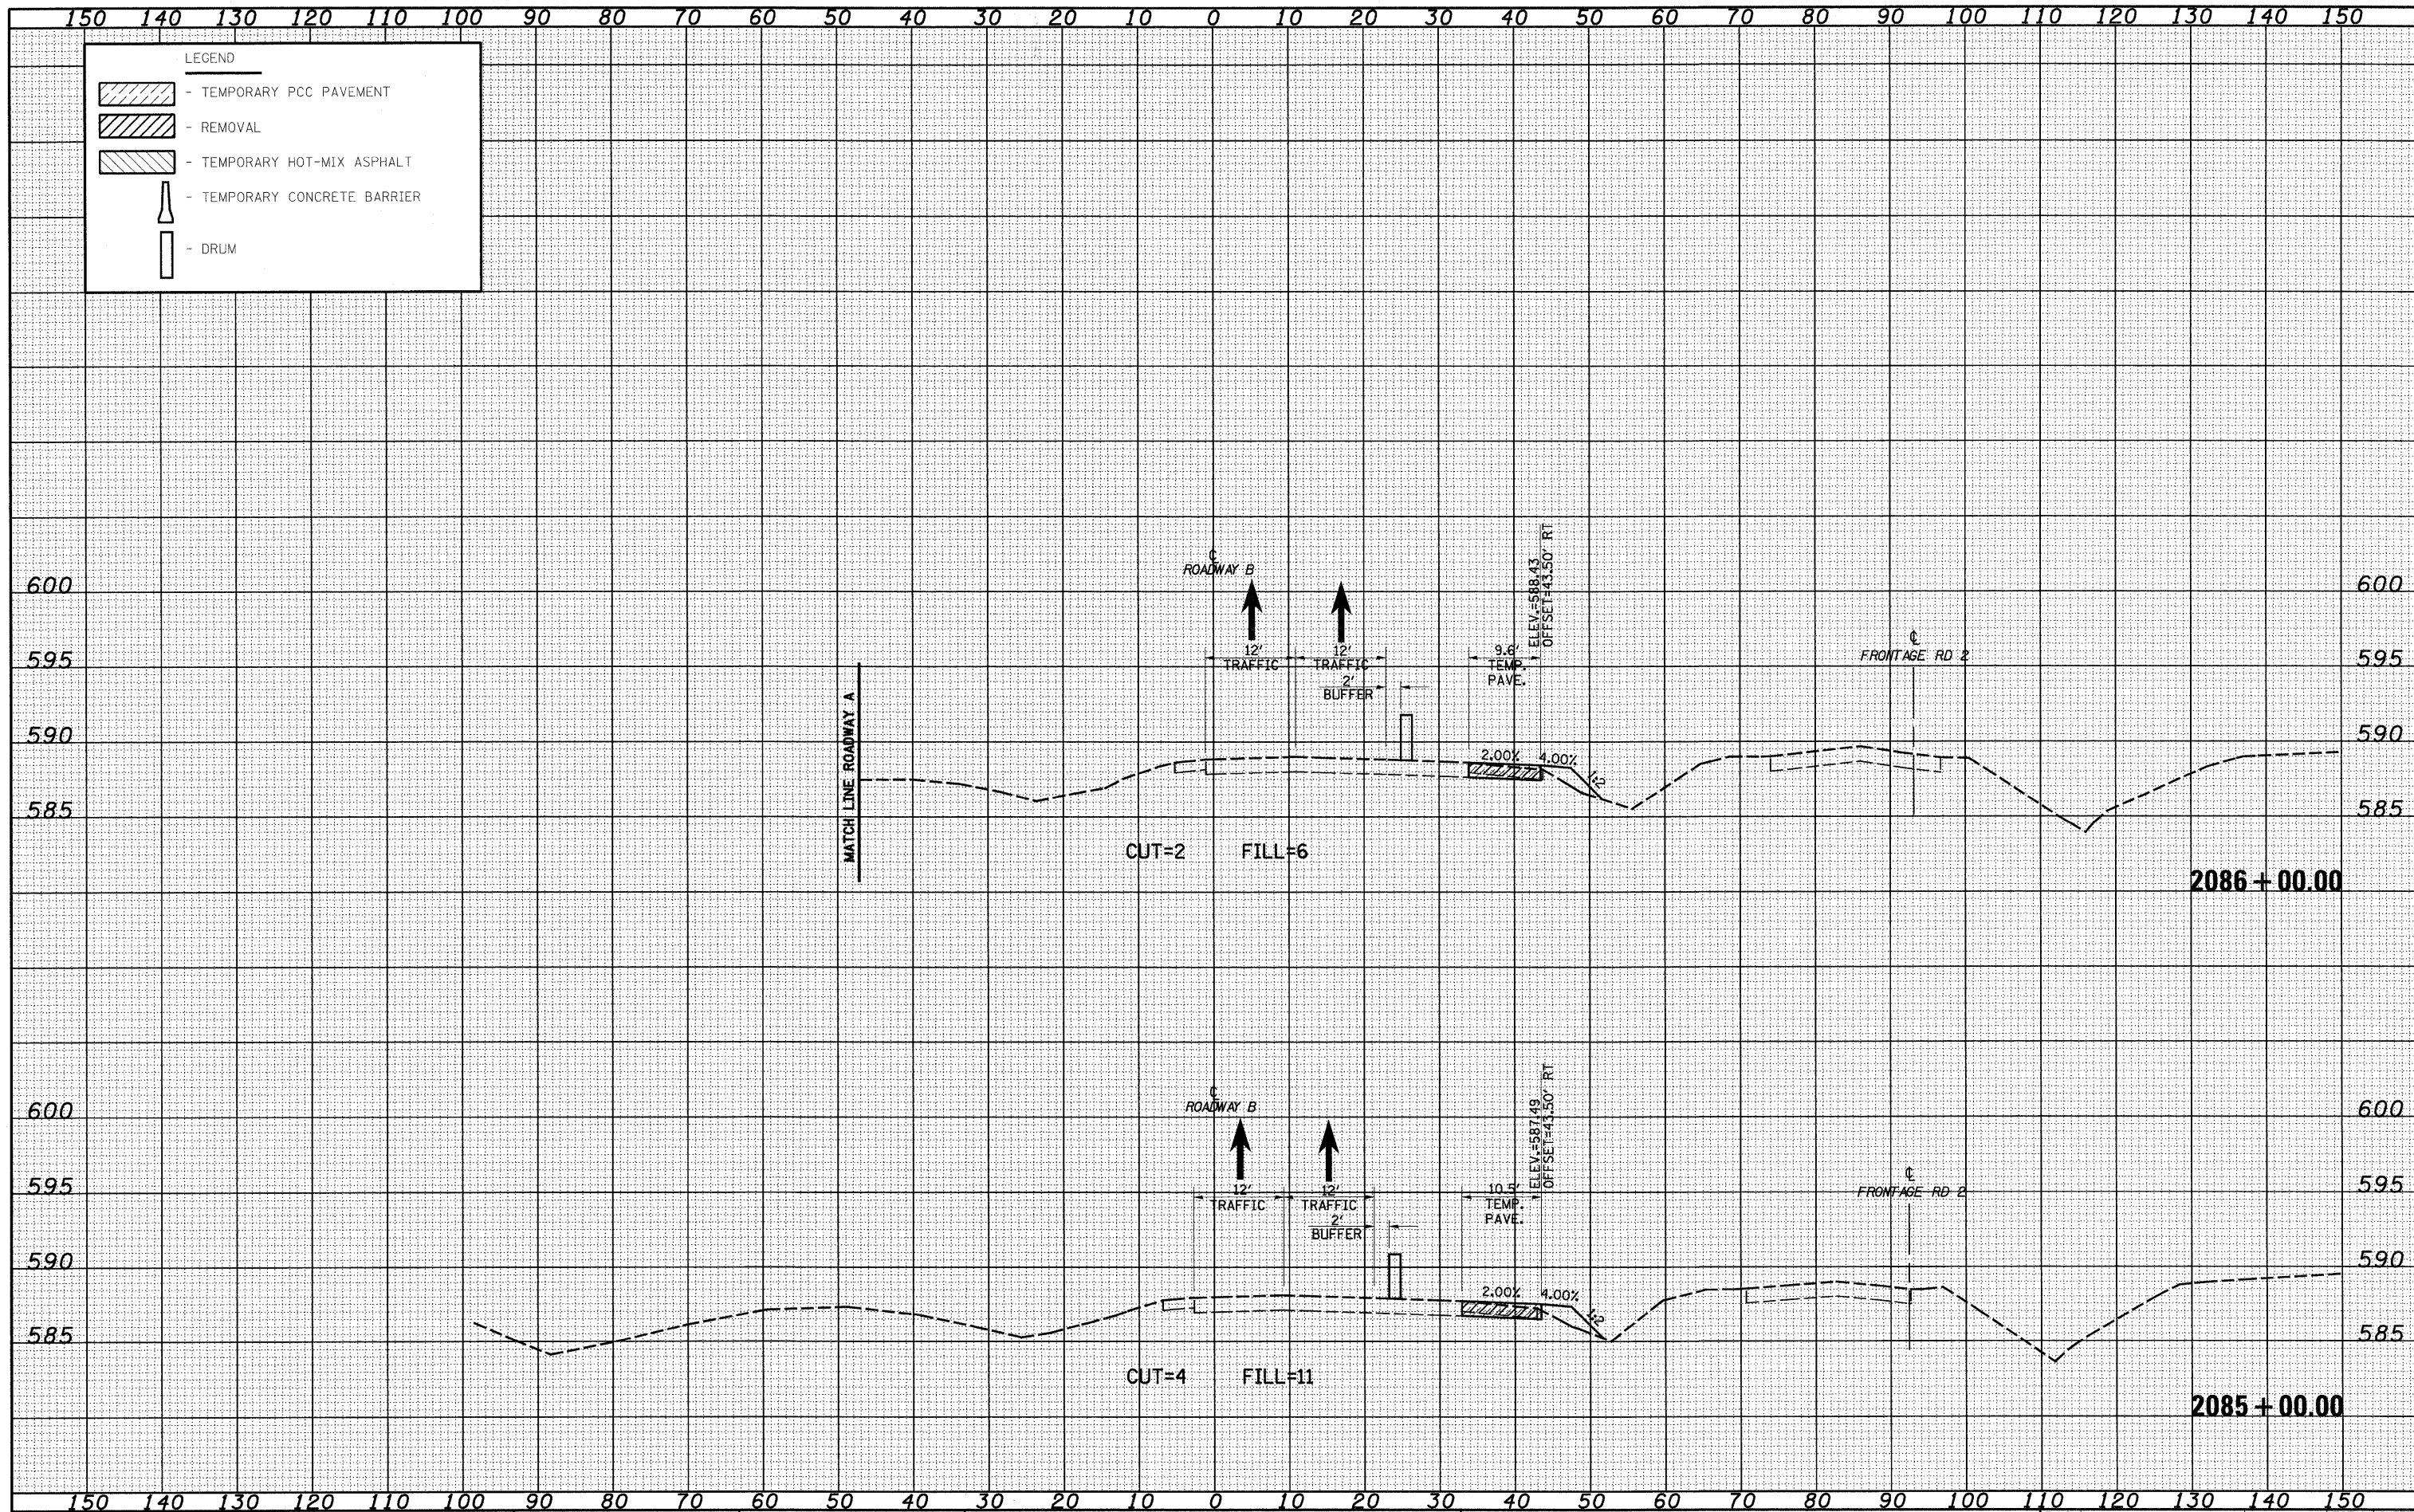

FILE NAME = S:\Projects\103-00072-57-78.dgn  
 USER NAME = lnda  
 DESIGNED - JWS  
 DRAWN - LEC  
 CHECKED - BRM  
 DATE - 2-25-08

REVISOR -  
 REVISION -  
 REVISION -  
 REVISION -

**STATE OF ILLINOIS  
 DEPARTMENT OF TRANSPORTATION**

**MAINTENANCE OF TRAFFIC SOUTH TRI LEVEL -  
 ROADWAY B (PRE-STAGE 1)**

SCALE: 1"=10'  
 SHEET NO. 55 OF 59 SHEETS  
 STA. 2085+00.00 TO STA. 2086+00.00

|   |                    |                     |                      |                  |
|---|--------------------|---------------------|----------------------|------------------|
| F.A.I. RTE.<br>57/70                          | SECTION<br>(25-3)R | COUNTY<br>EFFINGHAM | TOTAL SHEETS<br>1416 | SHEET NO.<br>855 |
| FED. ROAD DIST. NO. ILLINOIS FED. AID PROJECT |                    |                     | CONTRACT NO. 74296   |                  |