


DATE	
BY	
SURVEYED	
PLANT	
NOTE BOOK	
AREAS CHECKED	

DATE	
BY	
SURVEYED	
PLANT	
NOTE BOOK	
AREAS CHECKED	

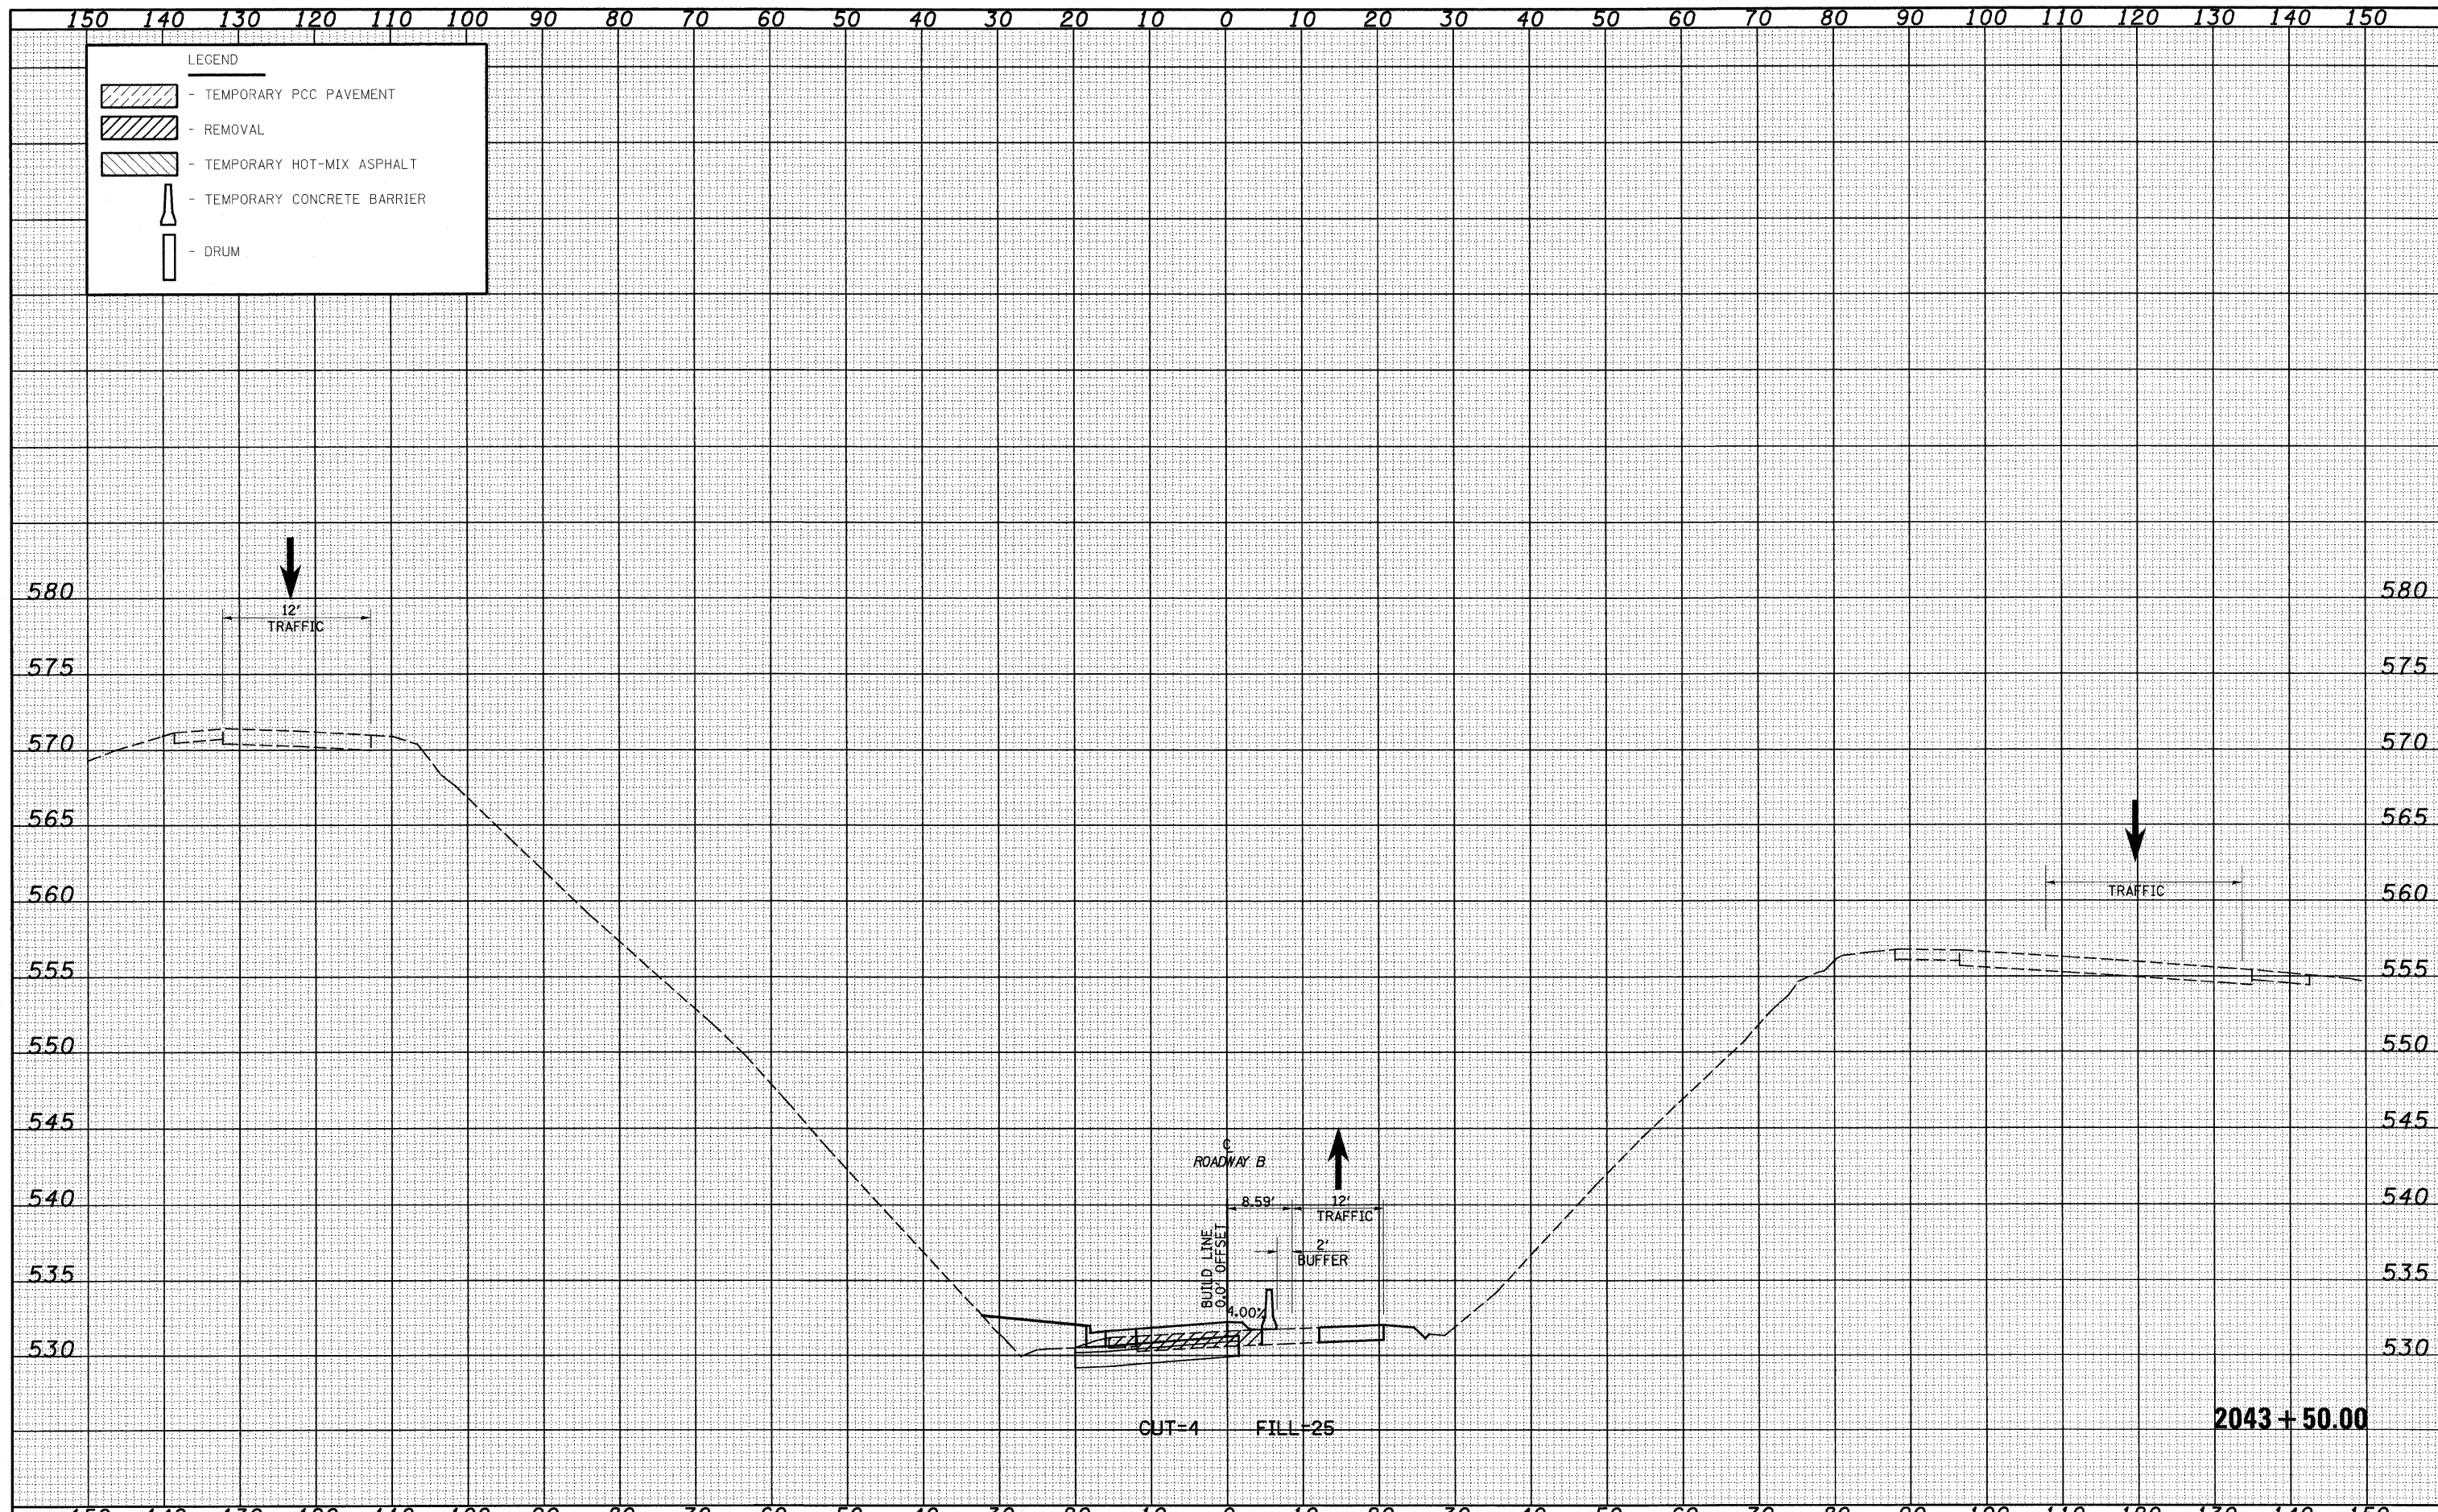

FILE NAME =	USER NAME = lnda	DESIGNED - JWS	REVISED -	STATE OF ILLINOIS DEPARTMENT OF TRANSPORTATION	MAINTENANCE OF TRAFFIC SOUTH TRI LEVEL - ROADWAY B (STAGE 1)	F.A.I. RTE.	SECTION	COUNTY	TOTAL SHEETS	SHEET NO.	
PROJECT: 103-0007-57-70.dgn	PLANT ID	DRAWN - LEC	REVISED -			57/70	(25-3)R	EFFINGHAM	1416	881	
PLLOT SCALE = 20.00000' / IN.	NOTE BOOK	CHECKED - BRM	REVISED -			CONTRACT NO. 74296					
PLLOT DATE = 2/9/2010	AREAS CHECKED	DATE - 2-25-08	REVISED -			FED. ROAD DIST. NO. ILLINOIS FED. AID PROJECT					