


DATE	
BY	
FINAL SURVEY	
PLANNED	
NOTE BOOK	
AREAS CHECKED	
NO.	

DATE	
BY	
ORIGINAL SURVEY	
PLOTTED	
NOTE BOOK	
AREAS CHECKED	
NO.	

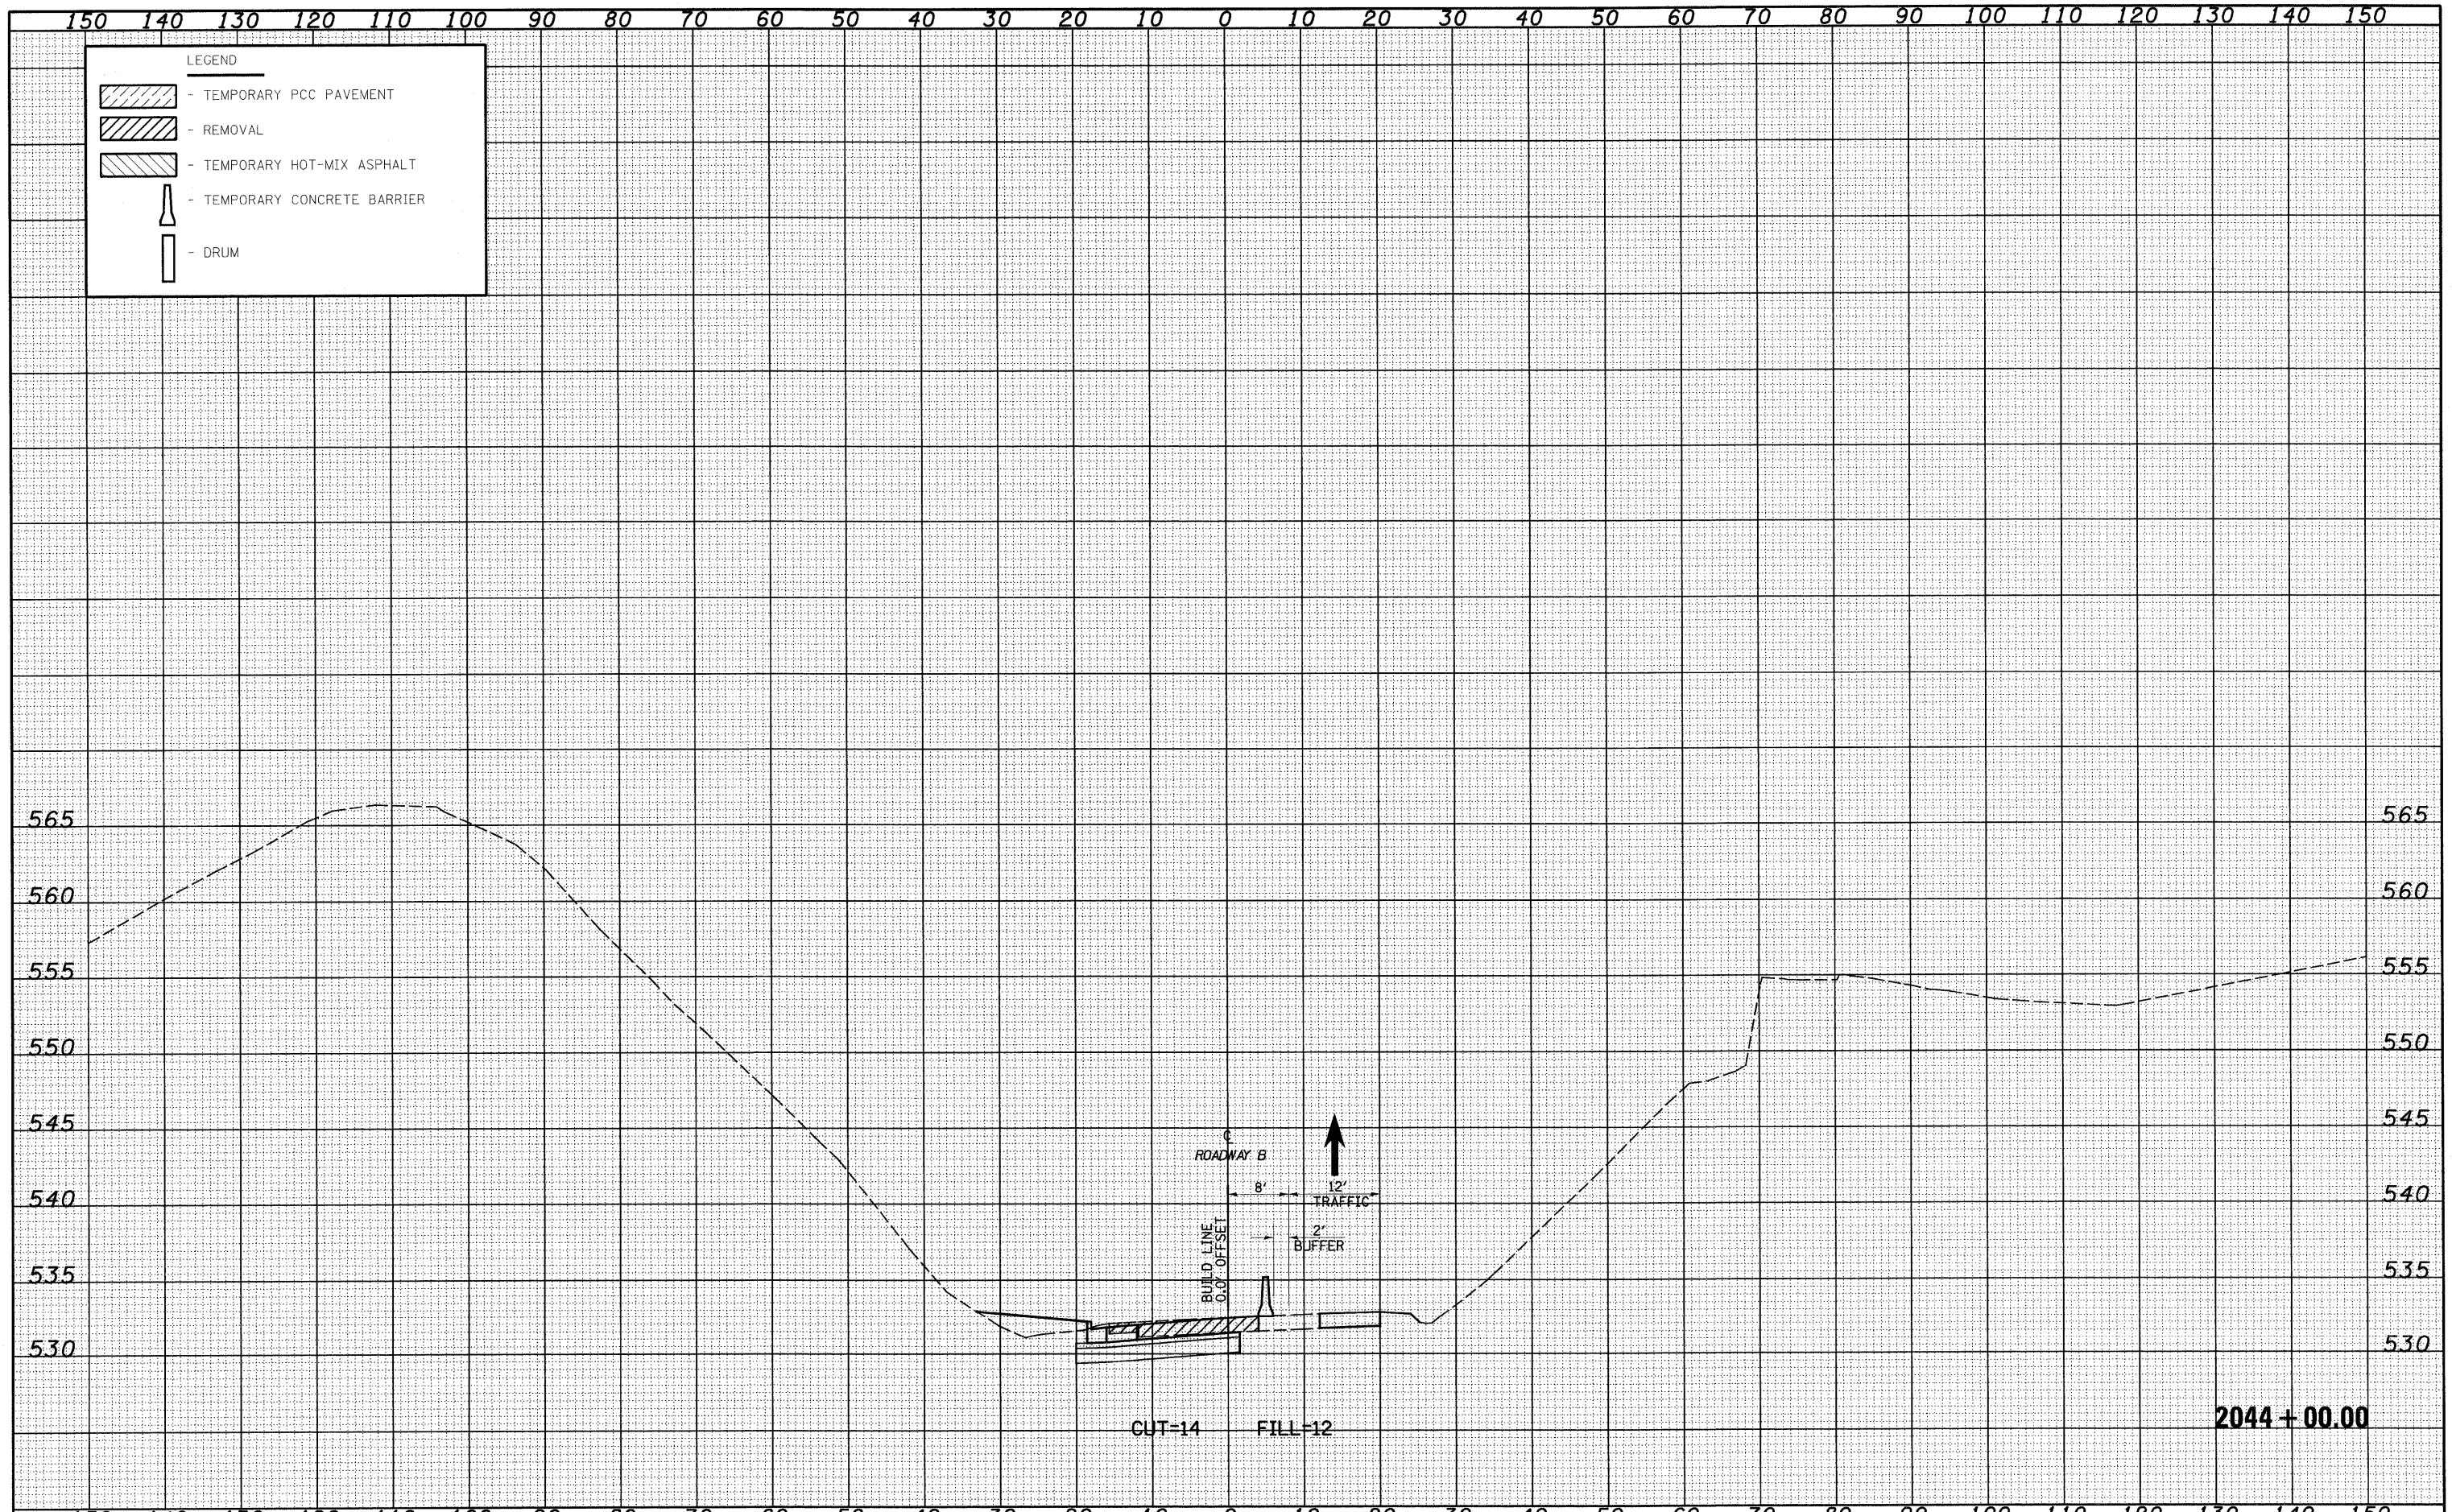

LEGEND

- TEMPORARY PCC PAVEMENT
- REMOVAL
- TEMPORARY HOT-MIX ASPHALT
- TEMPORARY CONCRETE BARRIER
- DRUM

FILE NAME =	USER NAME = Linda	DESIGNED - JWS	REVISED -	STATE OF ILLINOIS DEPARTMENT OF TRANSPORTATION	MAINTENANCE OF TRAFFIC SOUTH TRI LEVEL - ROADWAY B (STAGE 1)	F.A.I. RTE.	SECTION	COUNTY	TOTAL SHEETS	SHEET NO.
PROJECT NO. 007237-70	PLANNED DATE	DRAWN - LEC	REVISED -			57/70	(25-3)R	EFFINGHAM	1416	882
PLANNED DATE	PLANNED DATE	CHECKED - BRM	REVISED -			CONTRACT NO. 74296				
PLANNED DATE	PLANNED DATE	DATE - 2-25-08	REVISED -			SCALE: 1"=10'		SHEET NO. 23 OF 59 SHEETS		STA. 2044+00.00 TO STA. 2044+00.00