


DATE	
BY	
SURVEYED	
TEMPLATE	
AREAS CHECKED	
FINAL SURVEY	
NOTE BOOK	
NO.	

DATE	
BY	
SURVEYED	
TEMPLATE	
AREAS CHECKED	
ORIGINAL SURVEY	
NOTE BOOK	
NO.	

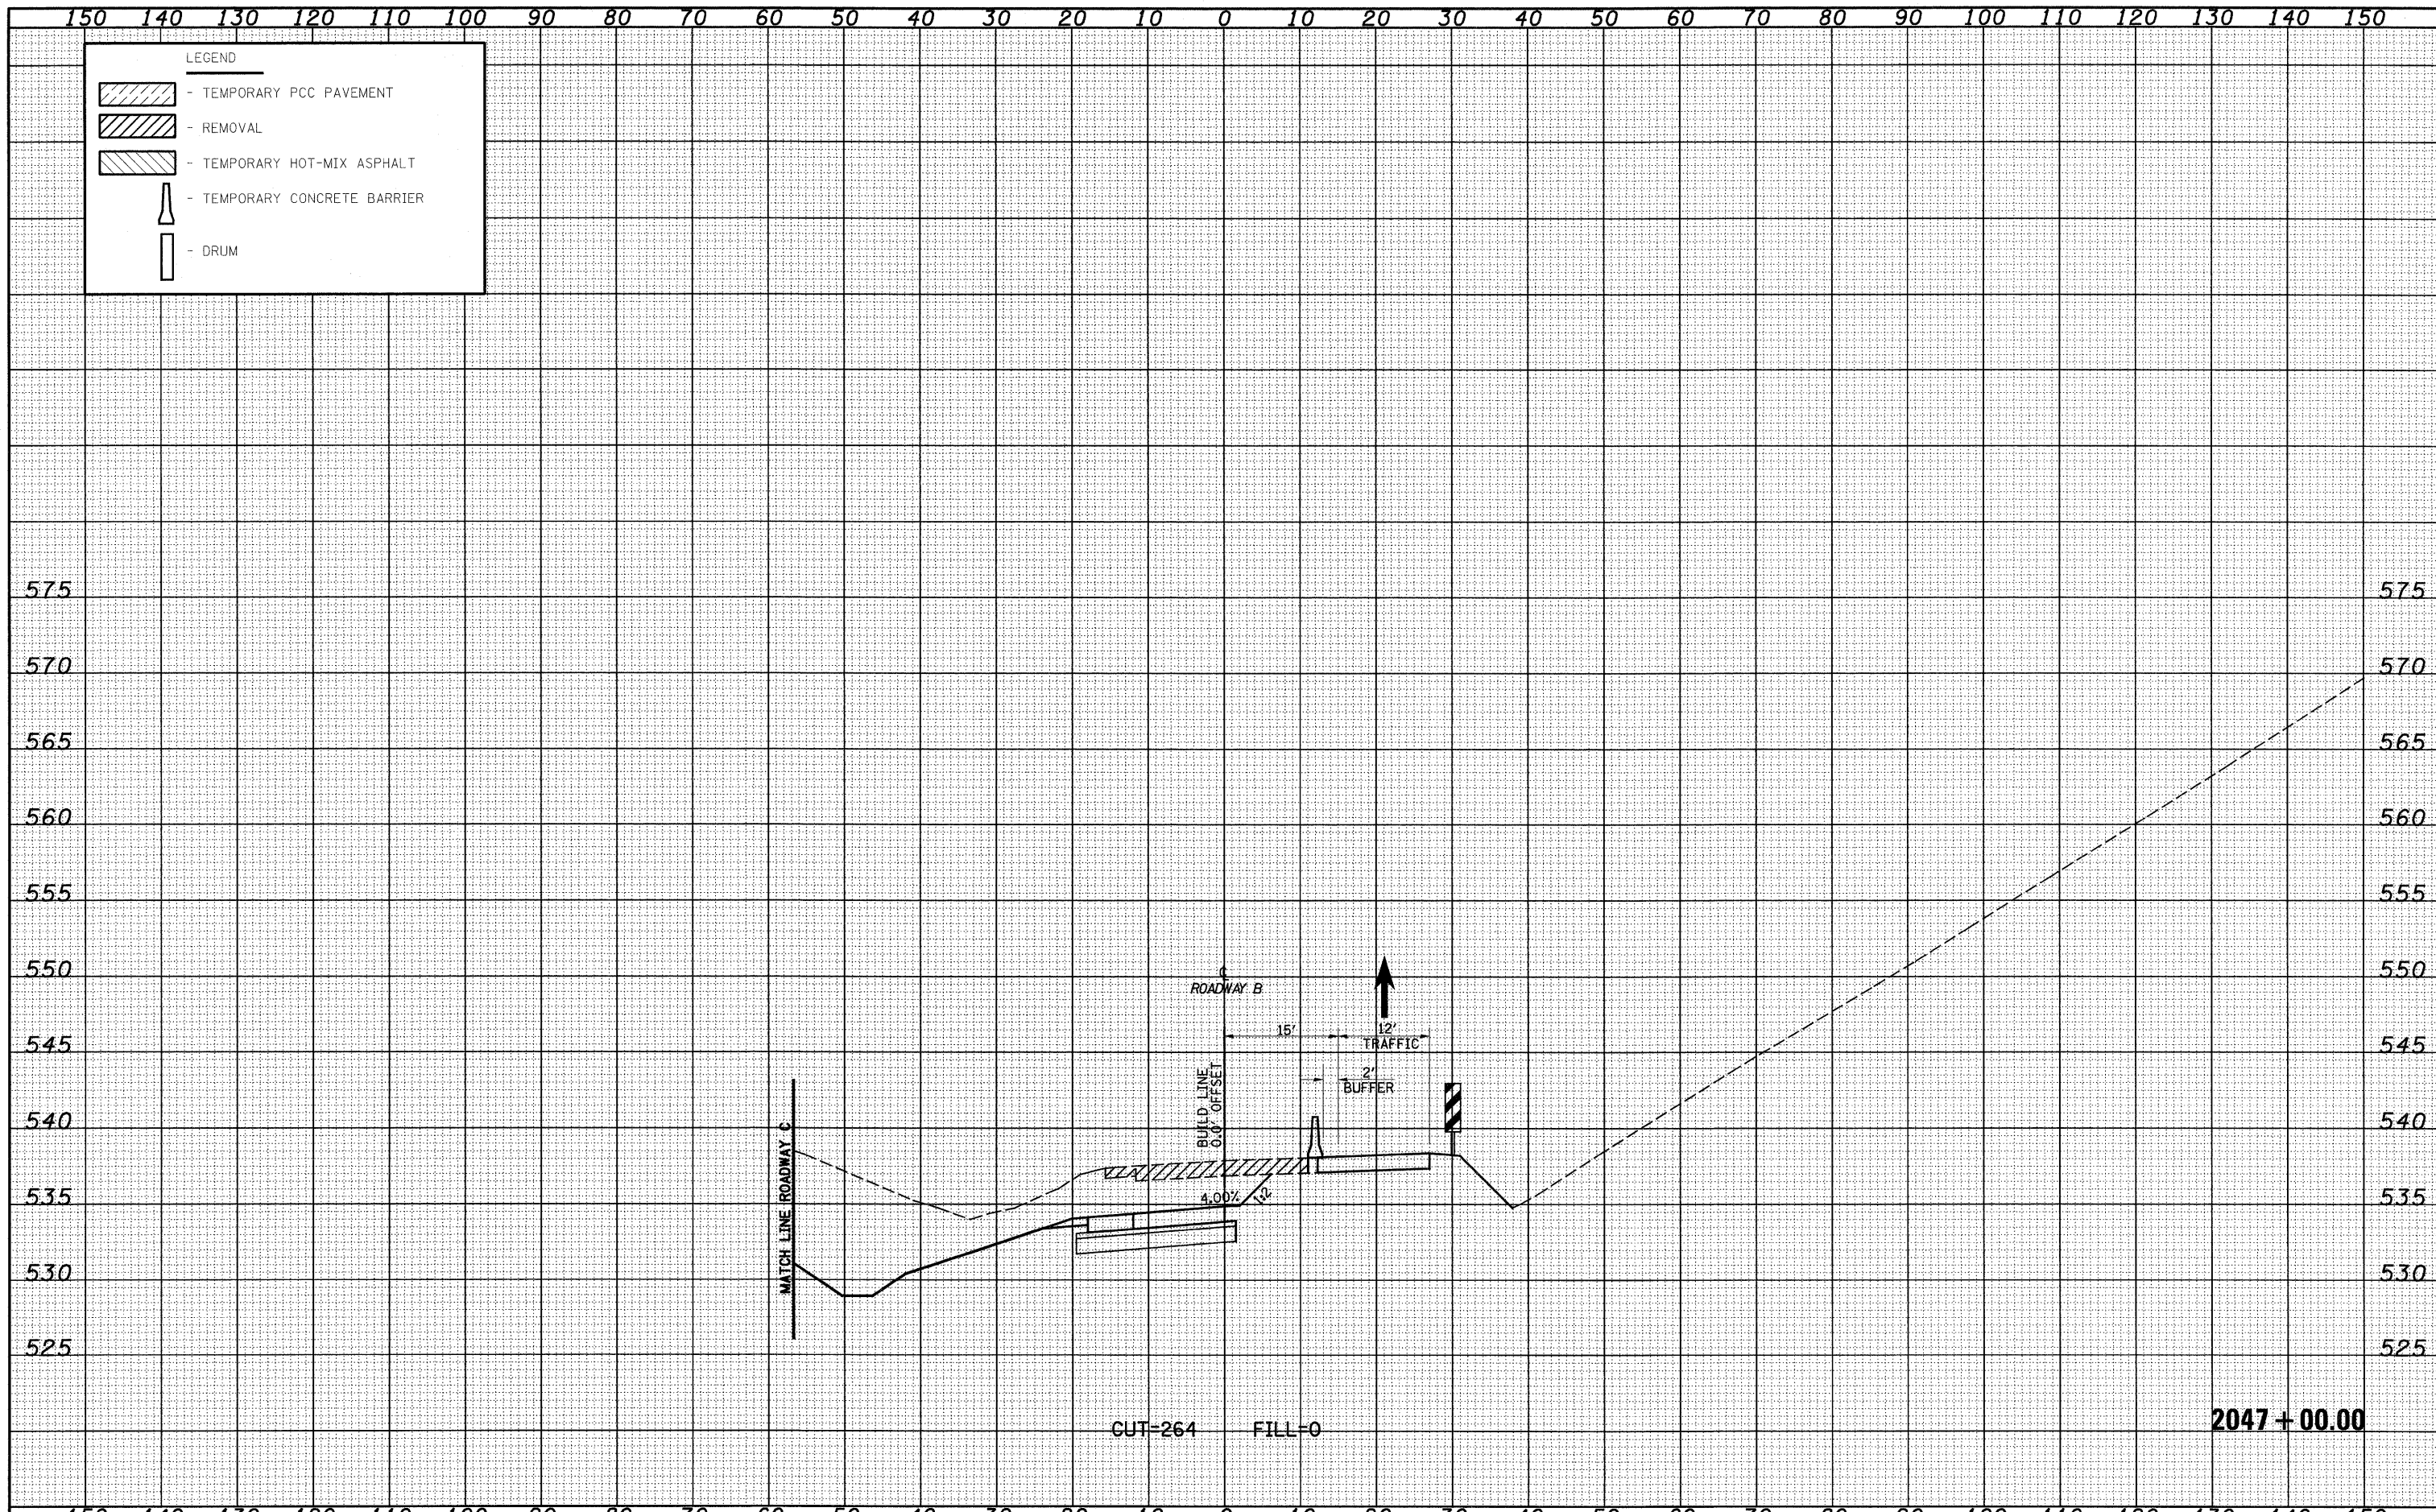

FILE NAME -	USER NAME = linda	DESIGNED - JWS	REVISED -	STATE OF ILLINOIS DEPARTMENT OF TRANSPORTATION	MAINTENANCE OF TRAFFIC SOUTH TRI LEVEL - ROADWAY B (STAGE 1)	F.A.I. RTE.	SECTION	COUNTY	TOTAL SHEETS	SHEET NO.	
57/70	(25-3)R	EFFINGHAM	1416			887					
SCALE: 1"=10'						SHEET NO. 28 OF 59 SHEETS	STA. 2047+00.00 TO STA. 2047+00.00	FED. ROAD DIST. NO. ILLINOIS FED. AID PROJECT			
PLOT SCALE = 20.00000' / IN.						DATE - 2-25-08	CONTRACT NO. 74296				