


|              |  |
|--------------|--|
| DATE         |  |
| BY           |  |
| FINAL SURVEY |  |
| SURVEYED     |  |
| NOTE BOOK    |  |
| TEMPLATE     |  |
| AREAS        |  |
| CHECKED      |  |
| NO.          |  |

|                 |  |
|-----------------|--|
| DATE            |  |
| BY              |  |
| ORIGINAL SURVEY |  |
| PLOTTED         |  |
| NOTE BOOK       |  |
| TEMPLATE        |  |
| AREAS           |  |
| CHECKED         |  |
| NO.             |  |

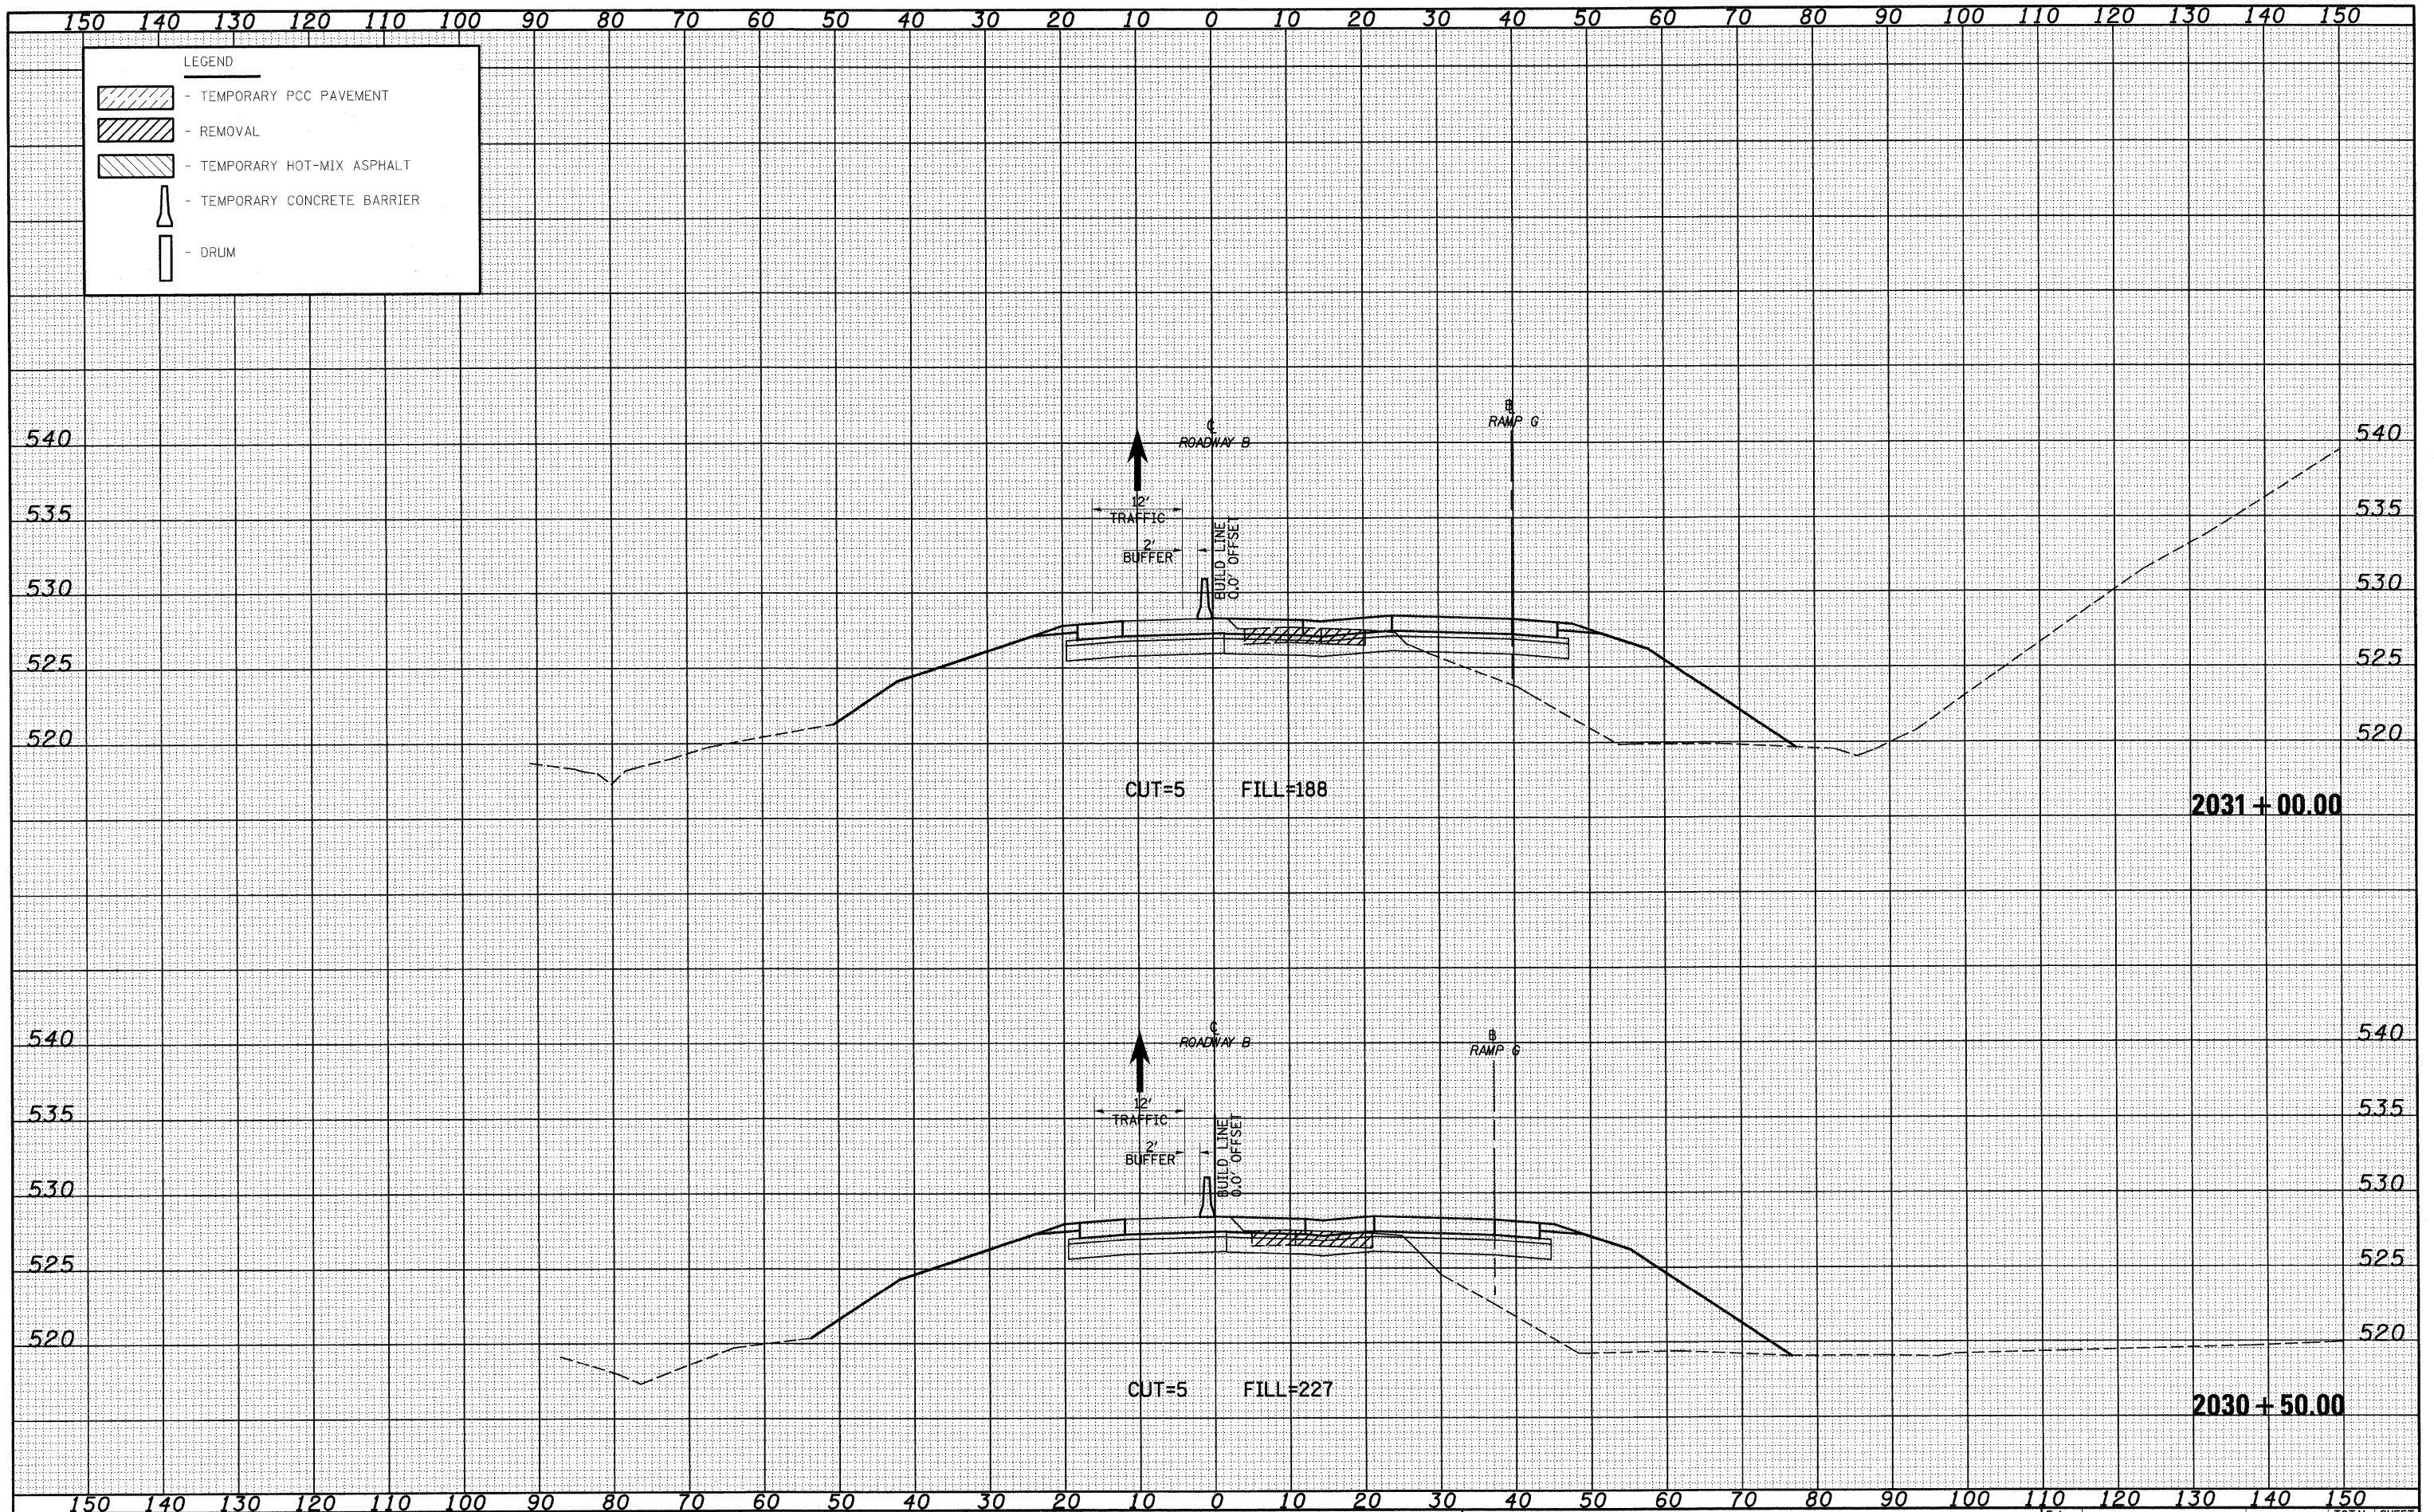

FILE NAME = S:\Projects\03-0007-31-78.dwg  
 USER NAME = linda

DESIGNED - JWS  
 DRAWN - LEC  
 CHECKED - BRM  
 DATE - 2-25-08

REVISÉ -  
 REVISÉ -  
 REVISÉ -  
 REVISÉ -

STATE OF ILLINOIS  
 DEPARTMENT OF TRANSPORTATION

MAINTENANCE OF TRAFFIC SOUTH TRI LEVEL - ROADWAY B (STAGE 1B)  
 SCALE: 1"=10'  
 SHEET NO. 6 OF 14 SHEETS  
 STA. 2030+50.00 TO STA. 2031+00.00

|                     |         |           |                           |           |
|---------------------|---------|-----------|---------------------------|-----------|
| F.A. RTE.           | SECTION | COUNTY    | TOTAL SHEETS              | SHEET NO. |
| 57/70               | (25-3)R | EFFINGHAM | 1416                      | 924       |
| FED. ROAD DIST. NO. |         |           | ILLINOIS FED. AID PROJECT |           |

CONTRACT NO. 74296