


DATE	BY
SURVEYED	PLANNED
NOTE BOOK	NO.
AREAS CHECKED	

DATE	BY
SURVEYED	PLANNED
NOTE BOOK	NO.
AREAS CHECKED	

LEGEND

- TEMPORARY PCC PAVEMENT
- REMOVAL
- TEMPORARY HOT-MIX ASPHALT
- TEMPORARY CONCRETE BARRIER
- DRUM

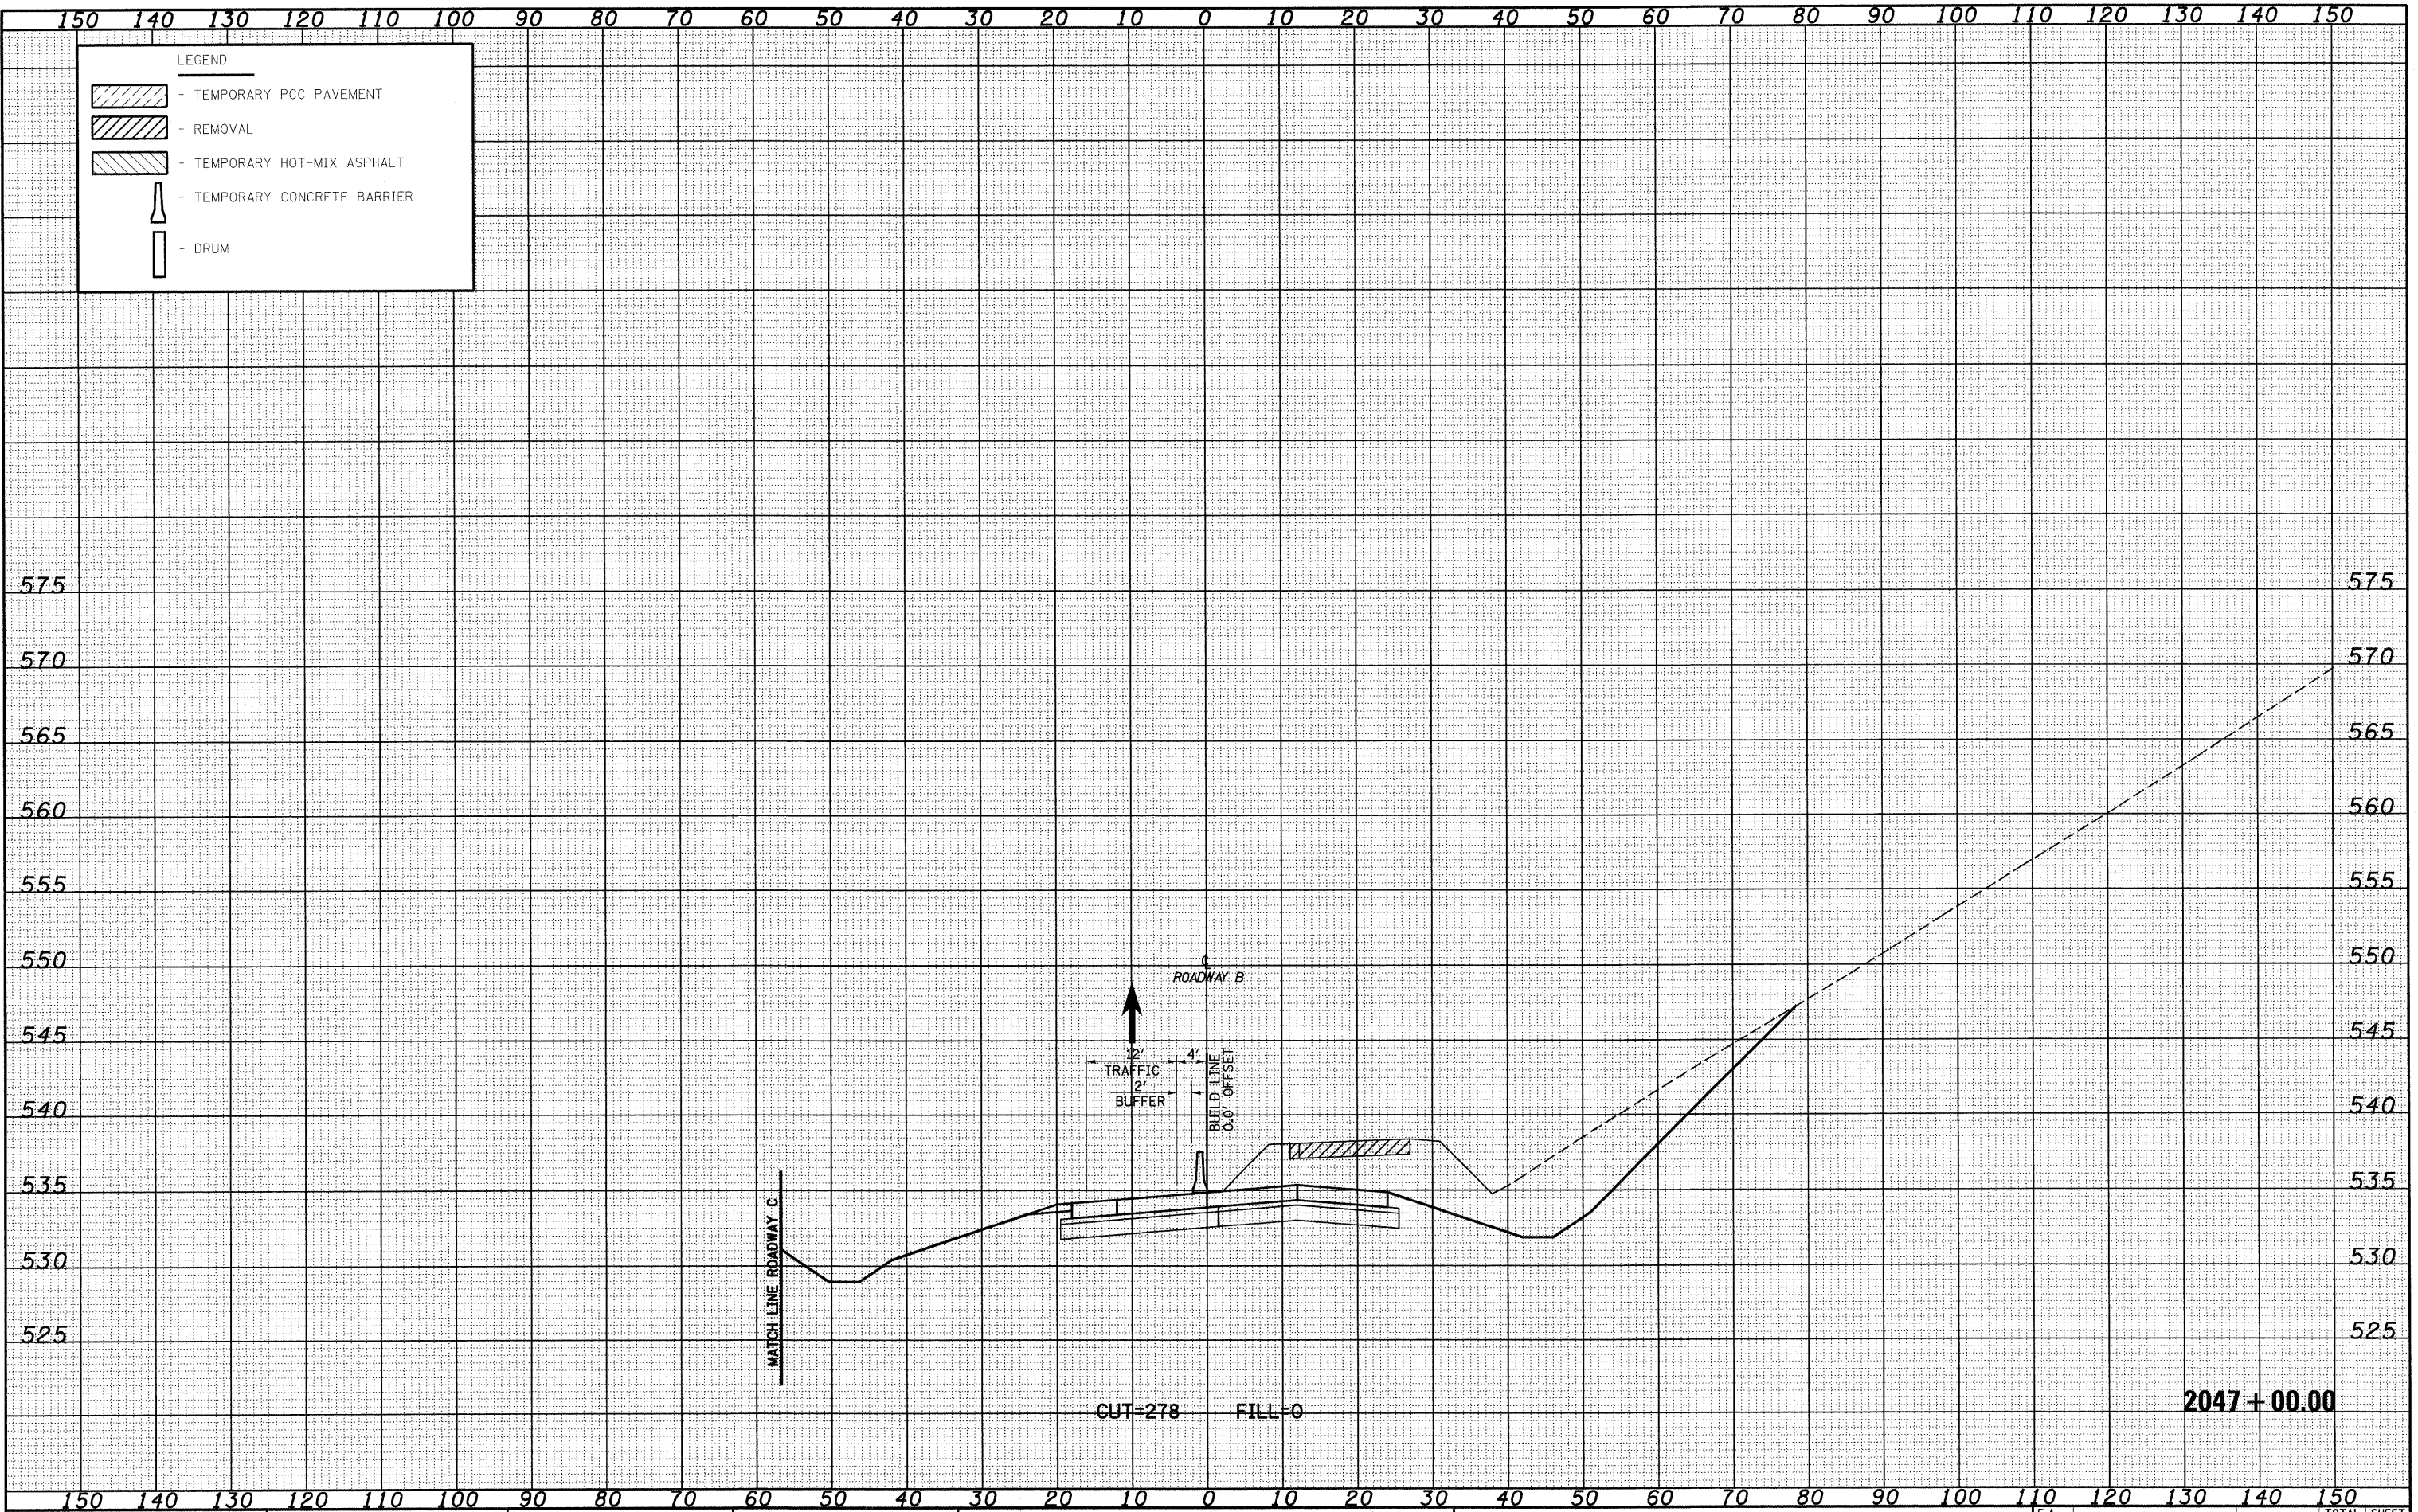

FILE NAME = S:\projects\03-0007-37-70.dwg  
 USER NAME = Linda  
 DESIGNED - JWS  
 DRAWN - LEC  
 CHECKED - BRM  
 DATE - 2-25-08

REVISOR -  
 REVISION -  
 REVISION -  
 REVISION -

STATE OF ILLINOIS  
 DEPARTMENT OF TRANSPORTATION

MAINTENANCE OF TRAFFIC SOUTH TRI LEVEL - ROADWAY B (STAGE 2)  
 SCALE: 1"=10'  
 SHEET NO. 28 OF 59 SHEETS  
 STA. 2047+00.00 TO STA. 2047+00.00

F.A. RTE.	SECTION	COUNTY	TOTAL SHEETS	SHEET NO.
57/70	(25-3)R	EFFINGHAM	1416	960
FED. ROAD DIST. NO.			ILLINOIS FED. AID PROJECT	
CONTRACT NO. 74296				