


DATE _____
 BY _____
 SURVEYED _____
 CHECKED _____
 TEMP. DATE _____
 NO. _____
 ORIGINAL SURVEY _____
 NOTE BOOK _____
 AREAS CHECKED _____

DATE _____
 BY _____
 SURVEYED _____
 CHECKED _____
 TEMP. DATE _____
 NO. _____
 ORIGINAL SURVEY _____
 NOTE BOOK _____
 AREAS CHECKED _____

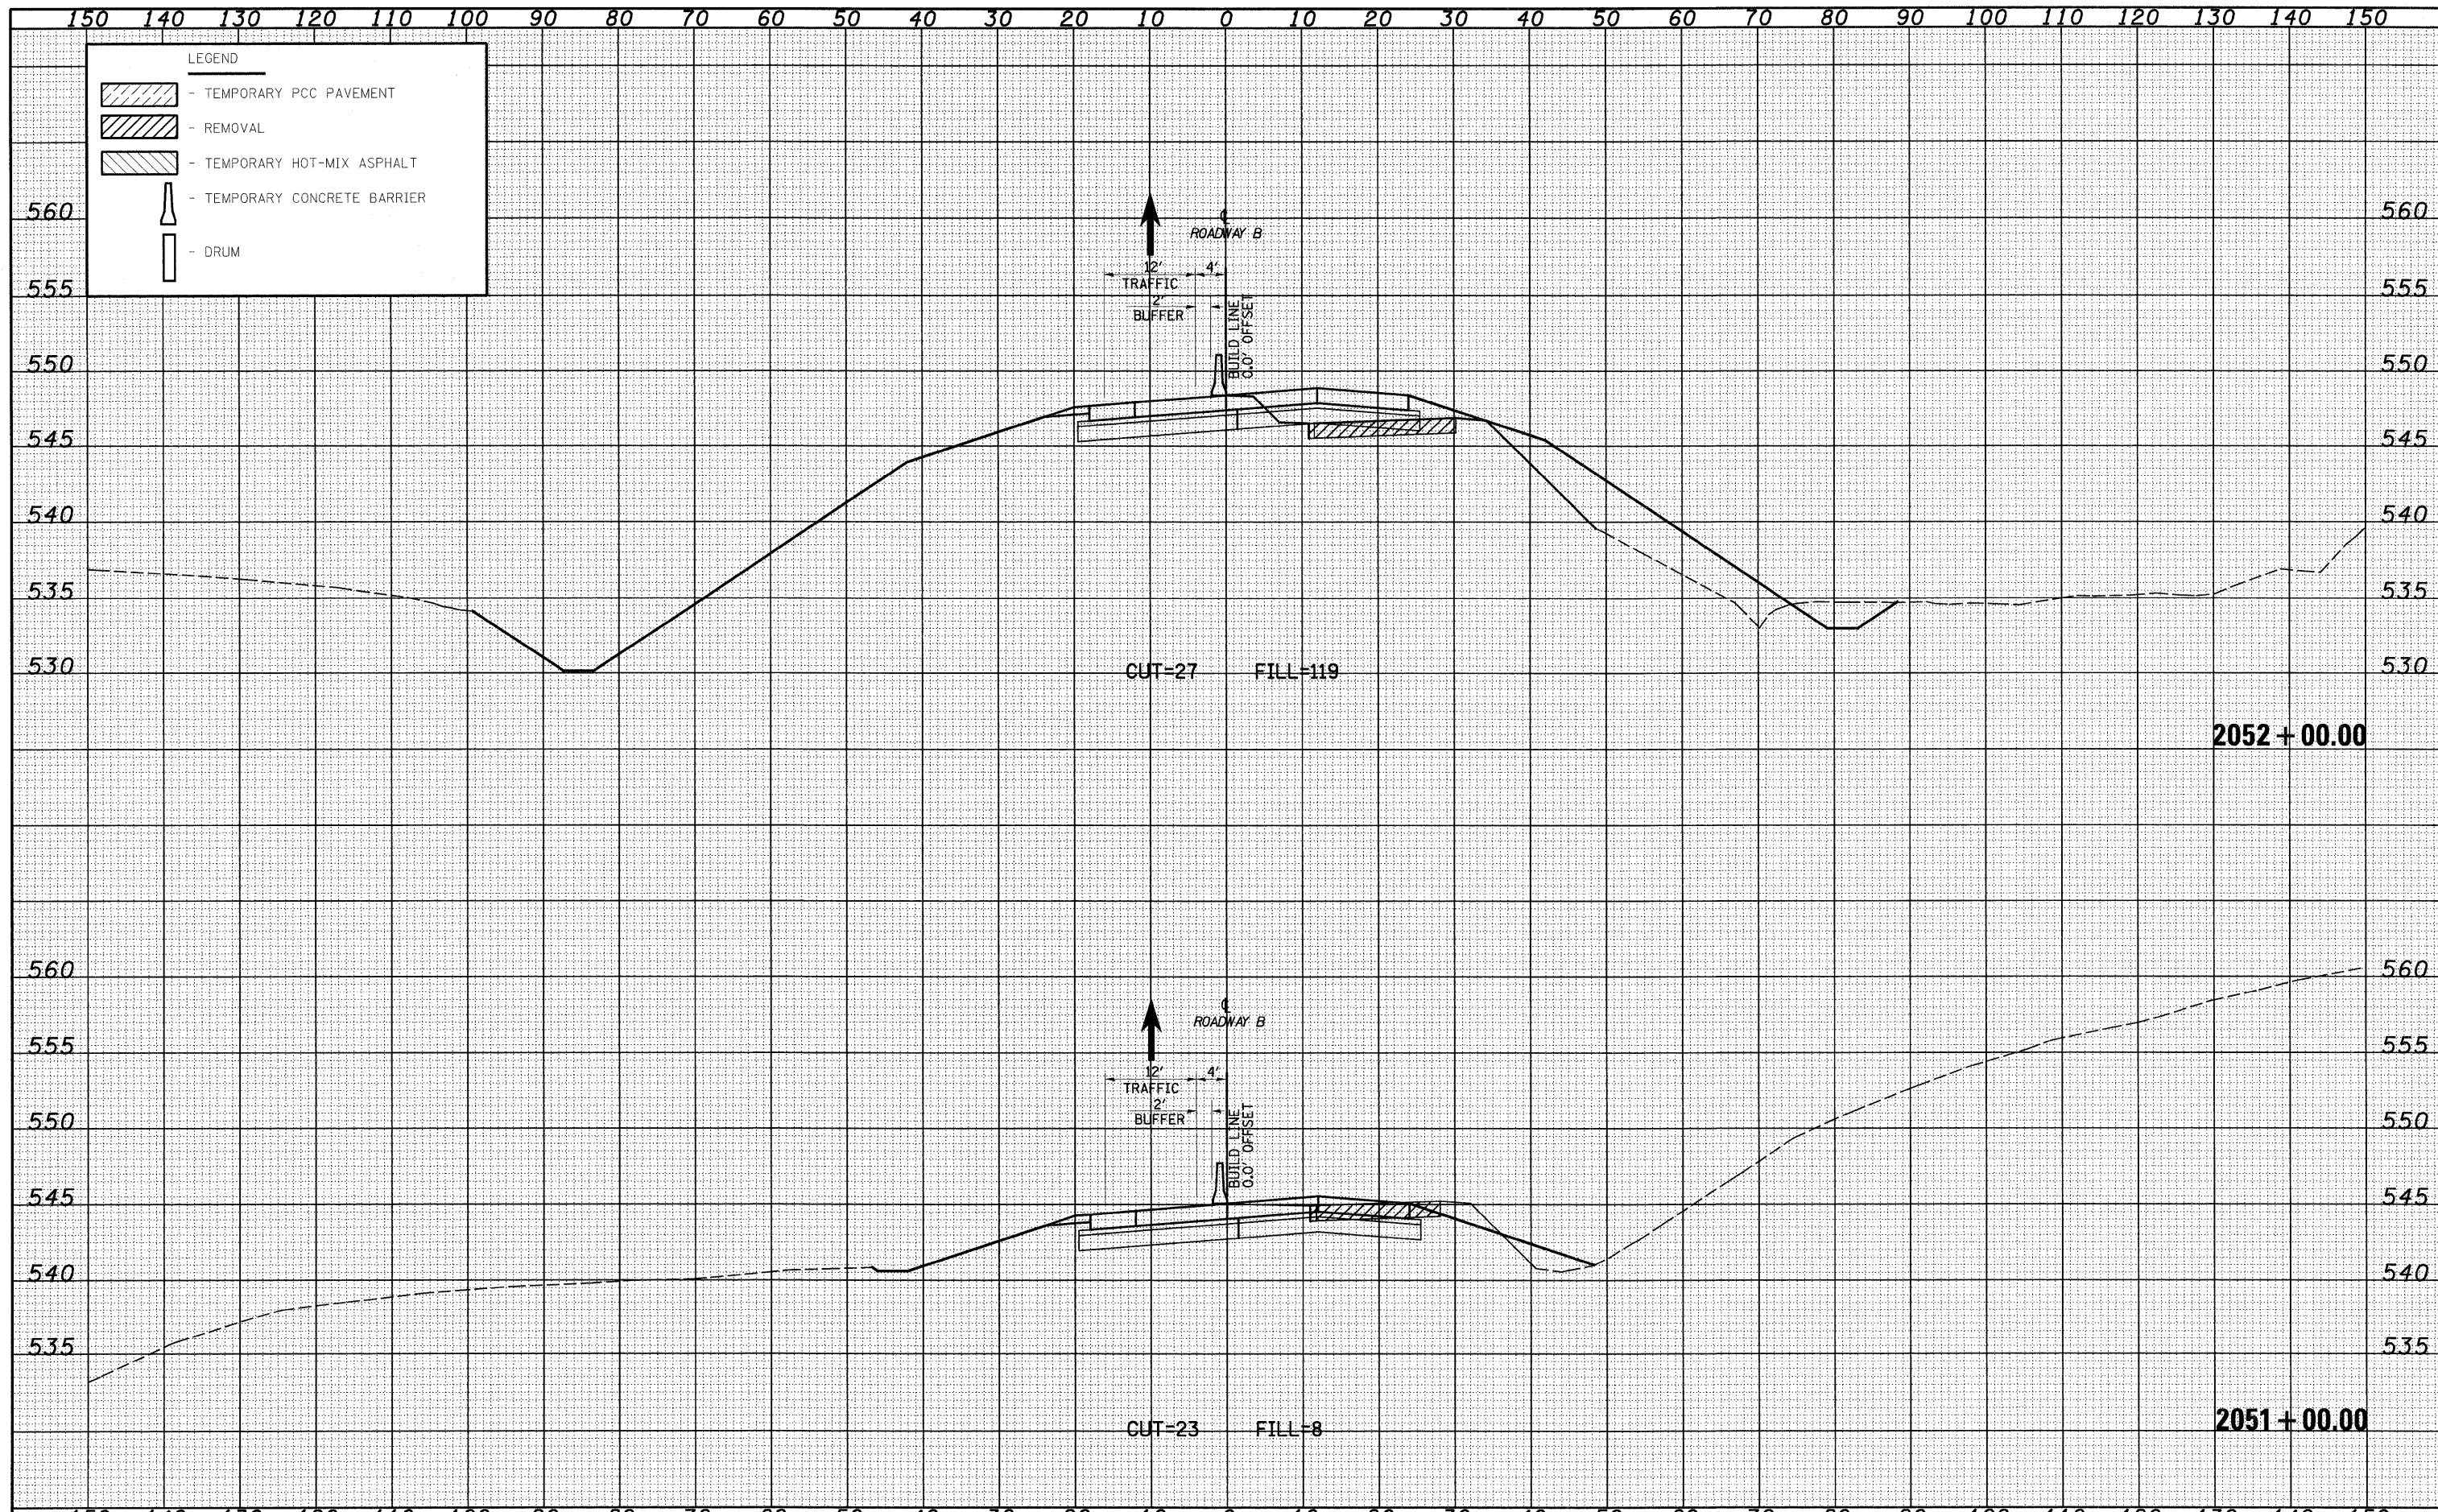

FILE NAME =	USER NAME = linda	DESIGNED - JWS	REVISED -	STATE OF ILLINOIS DEPARTMENT OF TRANSPORTATION	MAINTENANCE OF TRAFFIC SOUTH TRI LEVEL - ROADWAY B (STAGE 2)	F.A. RTE. 57/70	SECTION (25-3)R	COUNTY EFFINGHAM	TOTAL SHEETS 1416	SHEET NO. 963		
PLOT SCALE = 20,00000 ' / IN.	CHECKED - BRM	REVISIED -	REVISIED -			SCALE: 1"=10'	SHEET NO. 31 OF 59 SHEETS	STA. 2051+00.00 TO STA. 2052+00.00	CONTRACT NO. 74296			
PLOT DATE = 2/9/2012	DATE - 2-25-08	REVISIED -	REVISIED -			FED. ROAD DIST. NO. ILLINOIS FED. AID PROJECT						