


DATE	
BY	
FINAL SURVEY	
ADDED	
TEMP	
NOTE BOOK	
NO.	
AREAS CHECKED	

DATE	
BY	
ORIGINAL SURVEY	
ADDED	
TEMP	
NOTE BOOK	
NO.	
AREAS CHECKED	

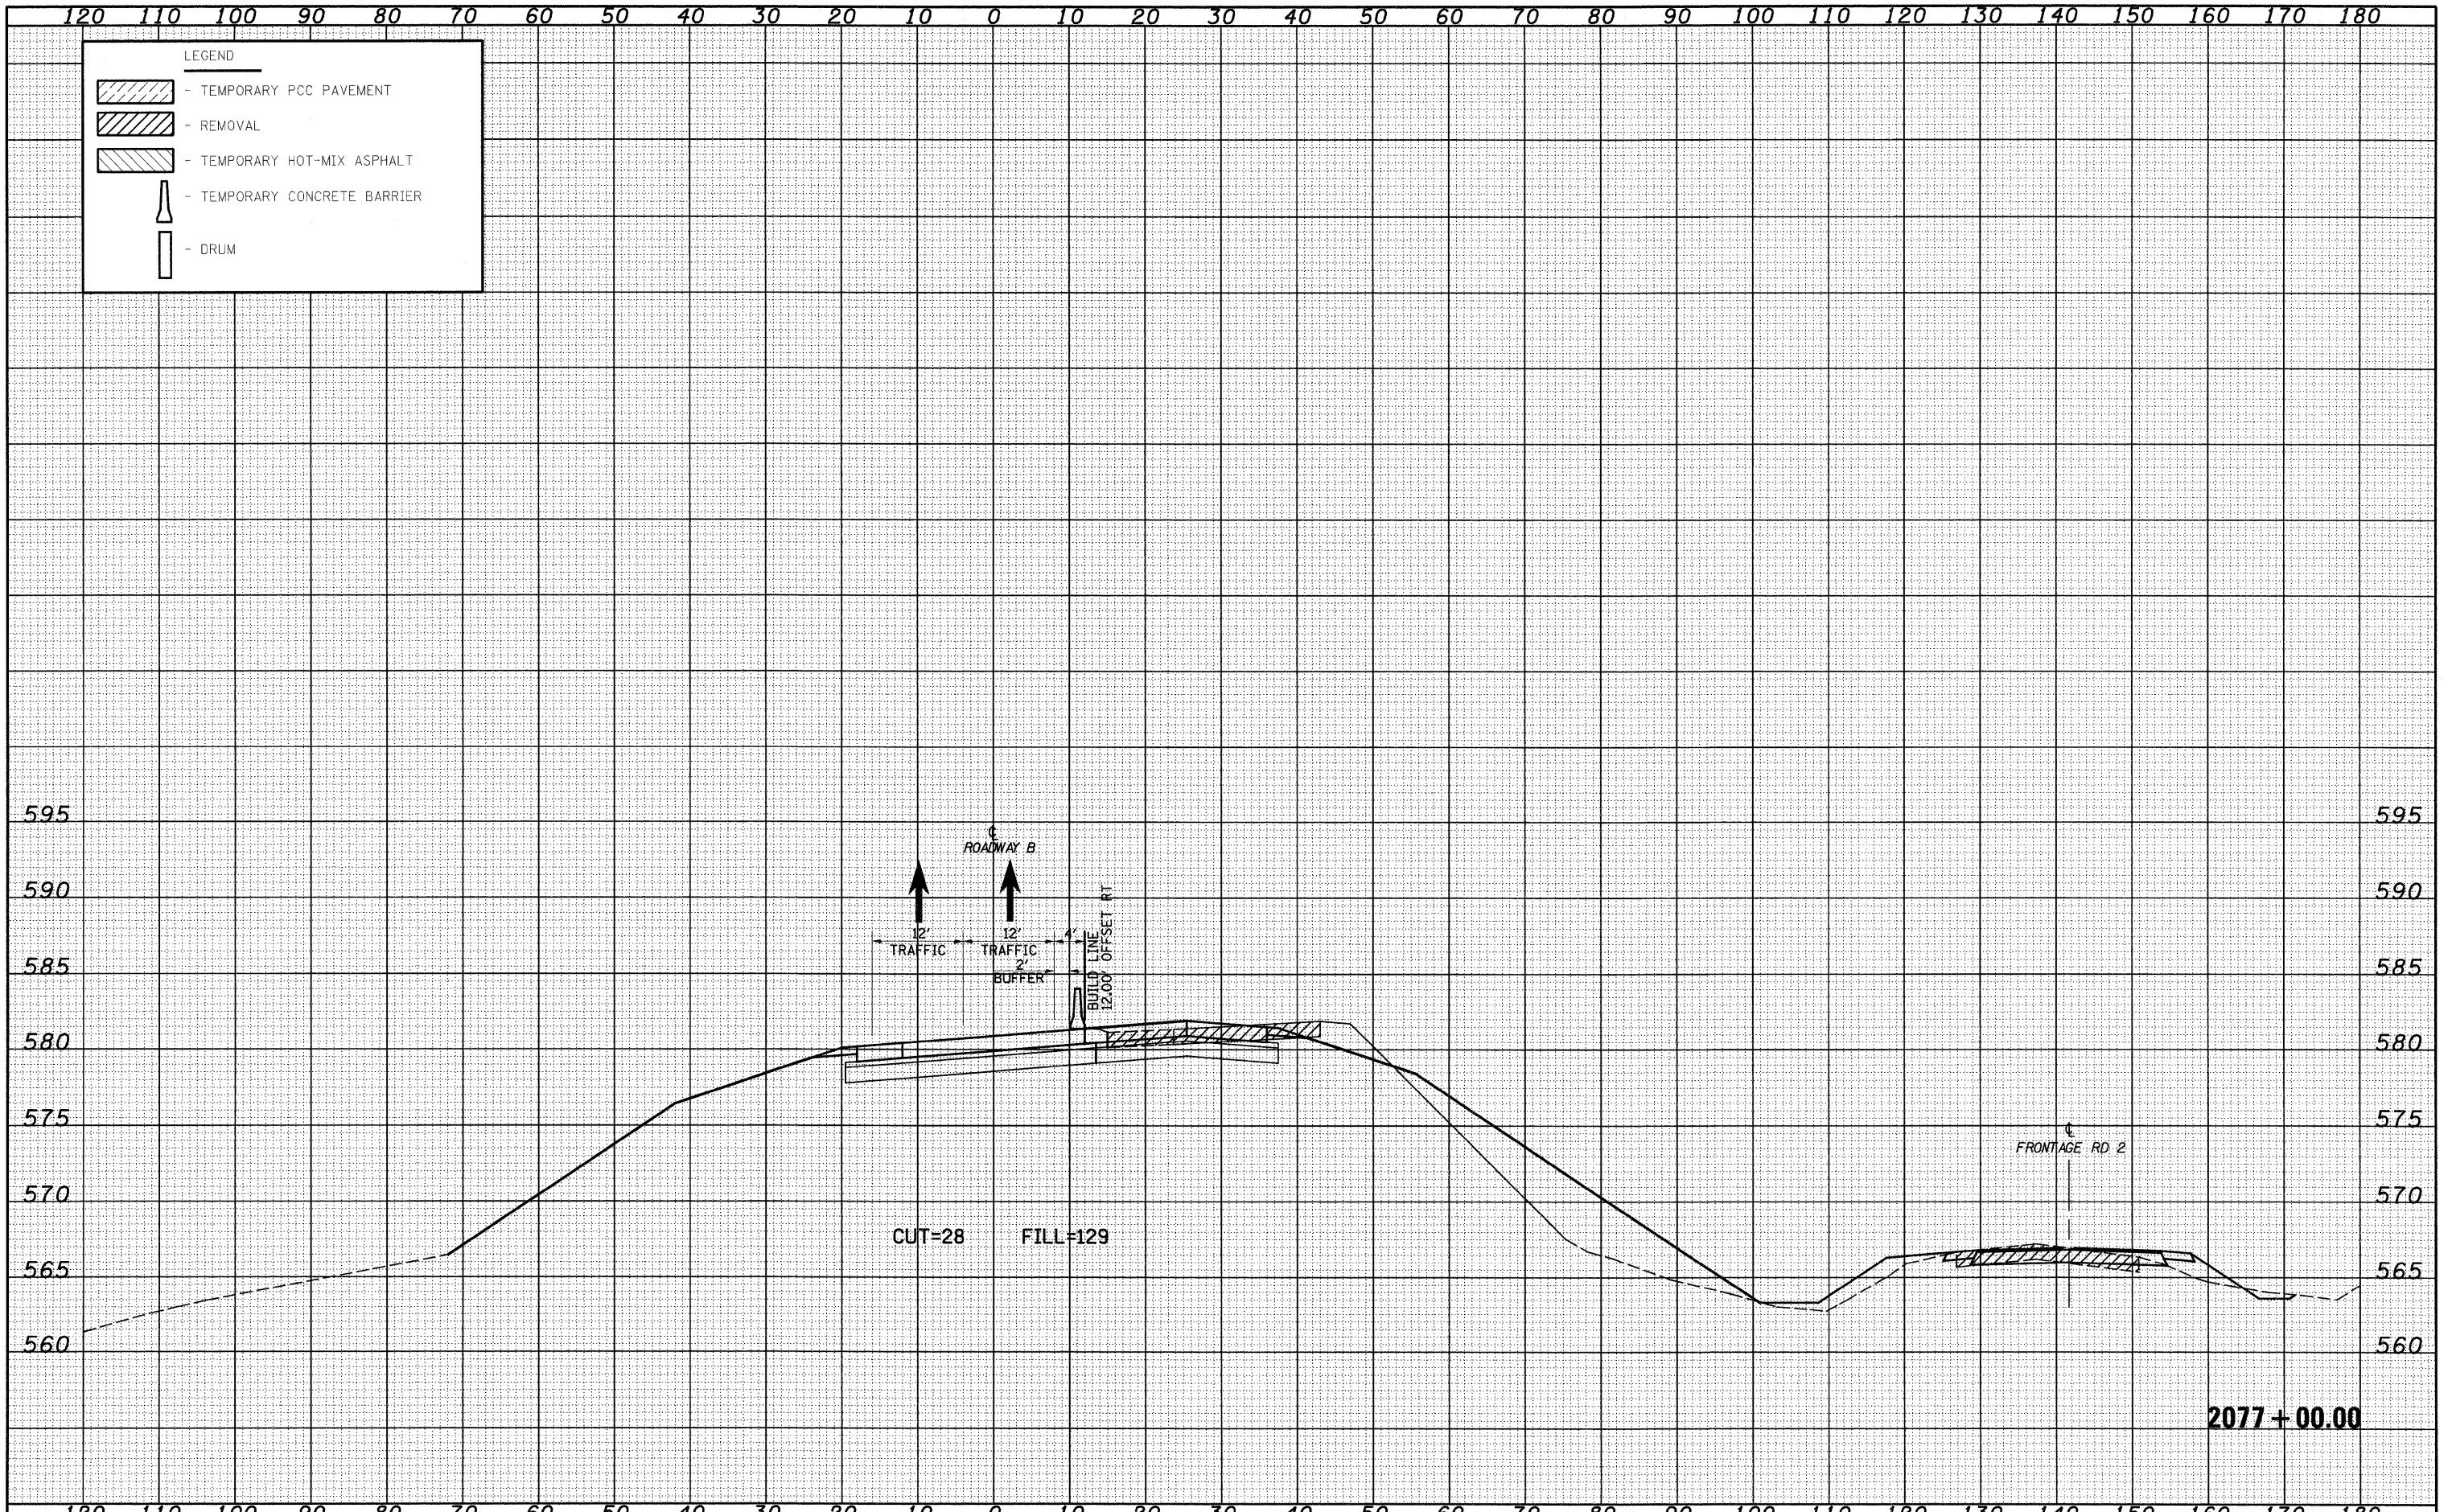

FILE NAME = S:\projects\102-10072-57-70\p1\5 Trk\work\DRAWING\01-52.dgn

USER NAME = linda  
 PLOT SCALE = 20.00000 ' / IN.  
 PLOT DATE = 2/9/2010

DESIGNED - JWS  
 DRAWN - LEC  
 CHECKED - BRM  
 DATE - 2-25-08

REVISED -  
 REVISED -  
 REVISED -  
 REVISED -

**STATE OF ILLINOIS  
 DEPARTMENT OF TRANSPORTATION**

**MAINTENANCE OF TRAFFIC SOUTH TRI LEVEL - ROADWAY B (STAGE 2)**  
 SCALE: 1"=10' SHEET NO. 51 OF 59 SHEETS STA. 2077+00.00 TO STA. 2077+00.00

F.A. RTE.	SECTION	COUNTY	TOTAL SHEETS	SHEET NO.
57/70	(25-3)R	EFFINGHAM	1416	983
CONTRACT NO. 74296				
FED. ROAD DIST. NO. ILLINOIS FED. AID PROJECT				