


DATE	
BY	
FINAL SURVEY	
TEMPLATE	
NOTE BOOK	
NO.	
AREAS CHECKED	

DATE	
BY	
ORIGINAL SURVEY	
TEMPLATE	
NOTE BOOK	
NO.	
AREAS CHECKED	

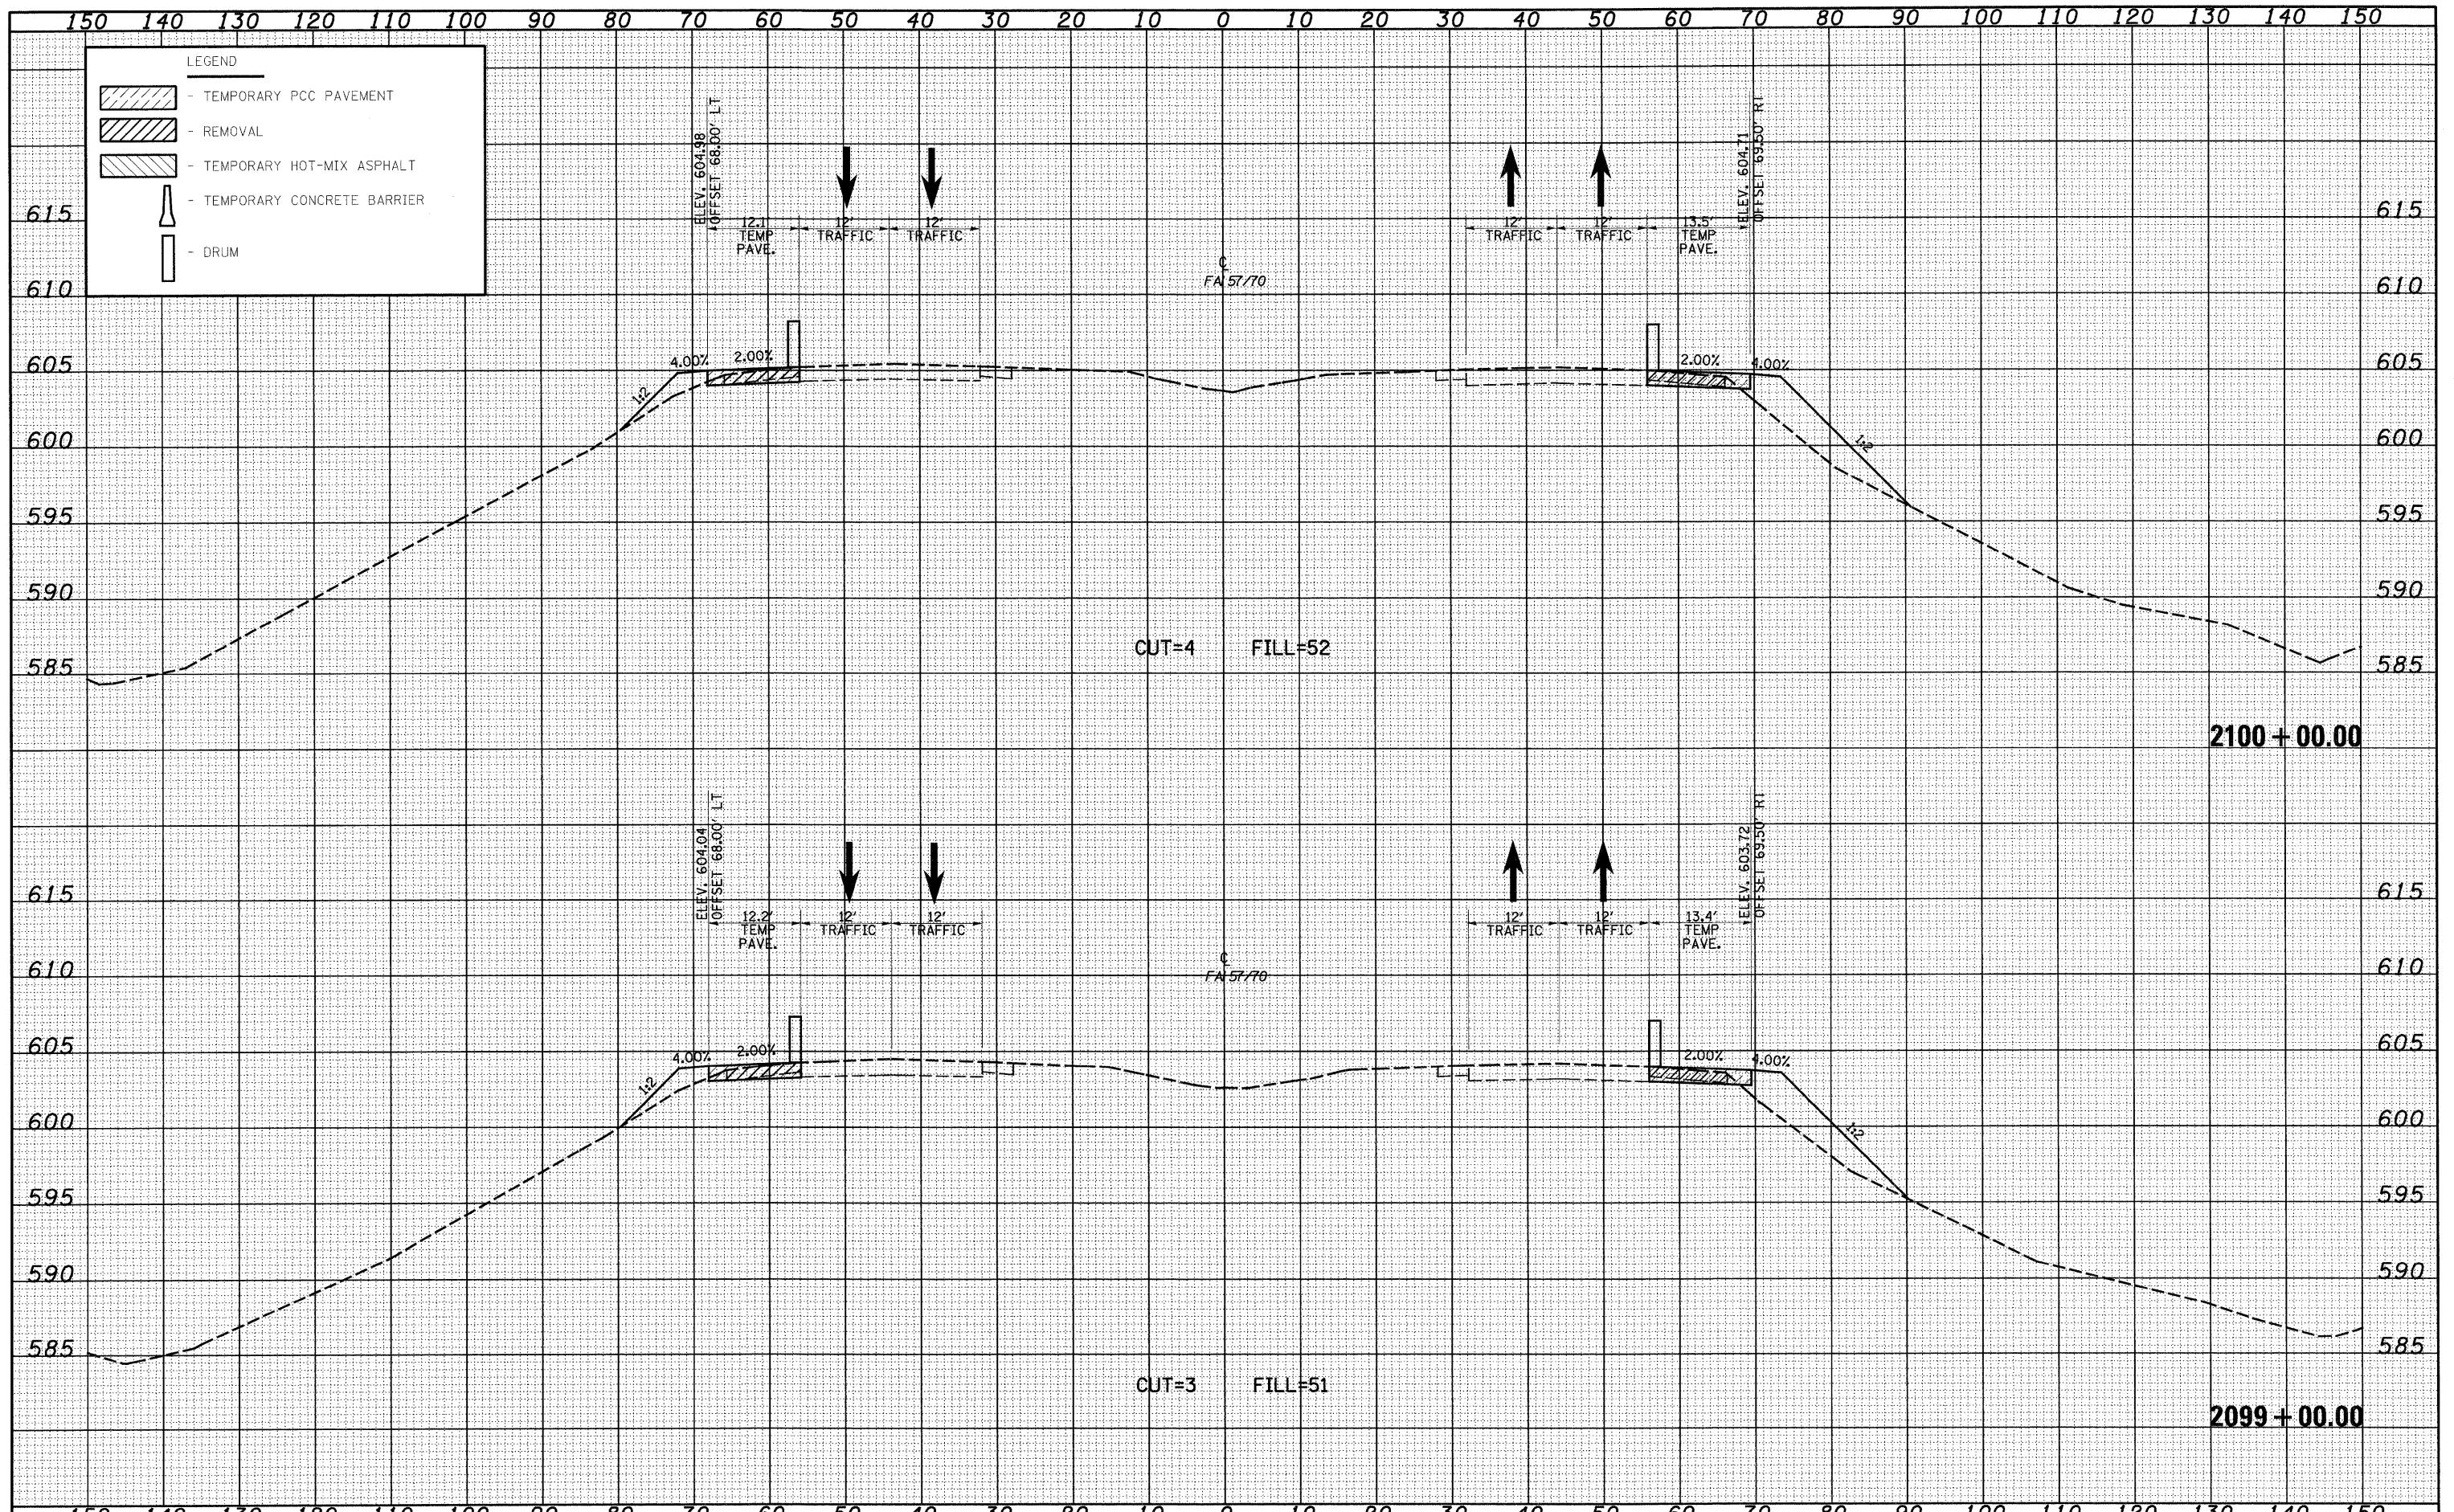

FILE NAME =	USER NAME = l1nda	DESIGNED - JWS	REVISED -	STATE OF ILLINOIS DEPARTMENT OF TRANSPORTATION	MAINTENANCE OF TRAFFIC SOUTH TRI LEVEL - I57/70 (PRE-STAGE 1)	F.A.I. RTE.	SECTION	COUNTY	TOTAL SHEETS	SHEET NO.	
S:\Project\103-0007-57-70\dy\15 Tri Level.mxd		DRAWN - LEC	REVISED -			57/70	(25-3)R	EFFINGHAM	1416	997	
PLOT SCALE = 20.00000' / IN.		CHECKED - BRM	REVISED -			CONTRACT NO. 74296					
PLOT DATE = 2/19/2010		DATE - 2-25-08	REVISED -			ILLINOIS FED. AID PROJECT					
				SCALE: 1"=10'		SHEET NO. 6 OF 8 SHEETS		STA. 2099+00.00 TO STA. 2100+00.00			