


DATE	
BY	
FINAL SURVEY	
TEMP. SURVEY	
NOTE BOOK	
AREAS CHECKED	
NO.	

DATE	
BY	
ORIGINAL SURVEY	
TEMP. SURVEY	
NOTE BOOK	
AREAS CHECKED	
NO.	

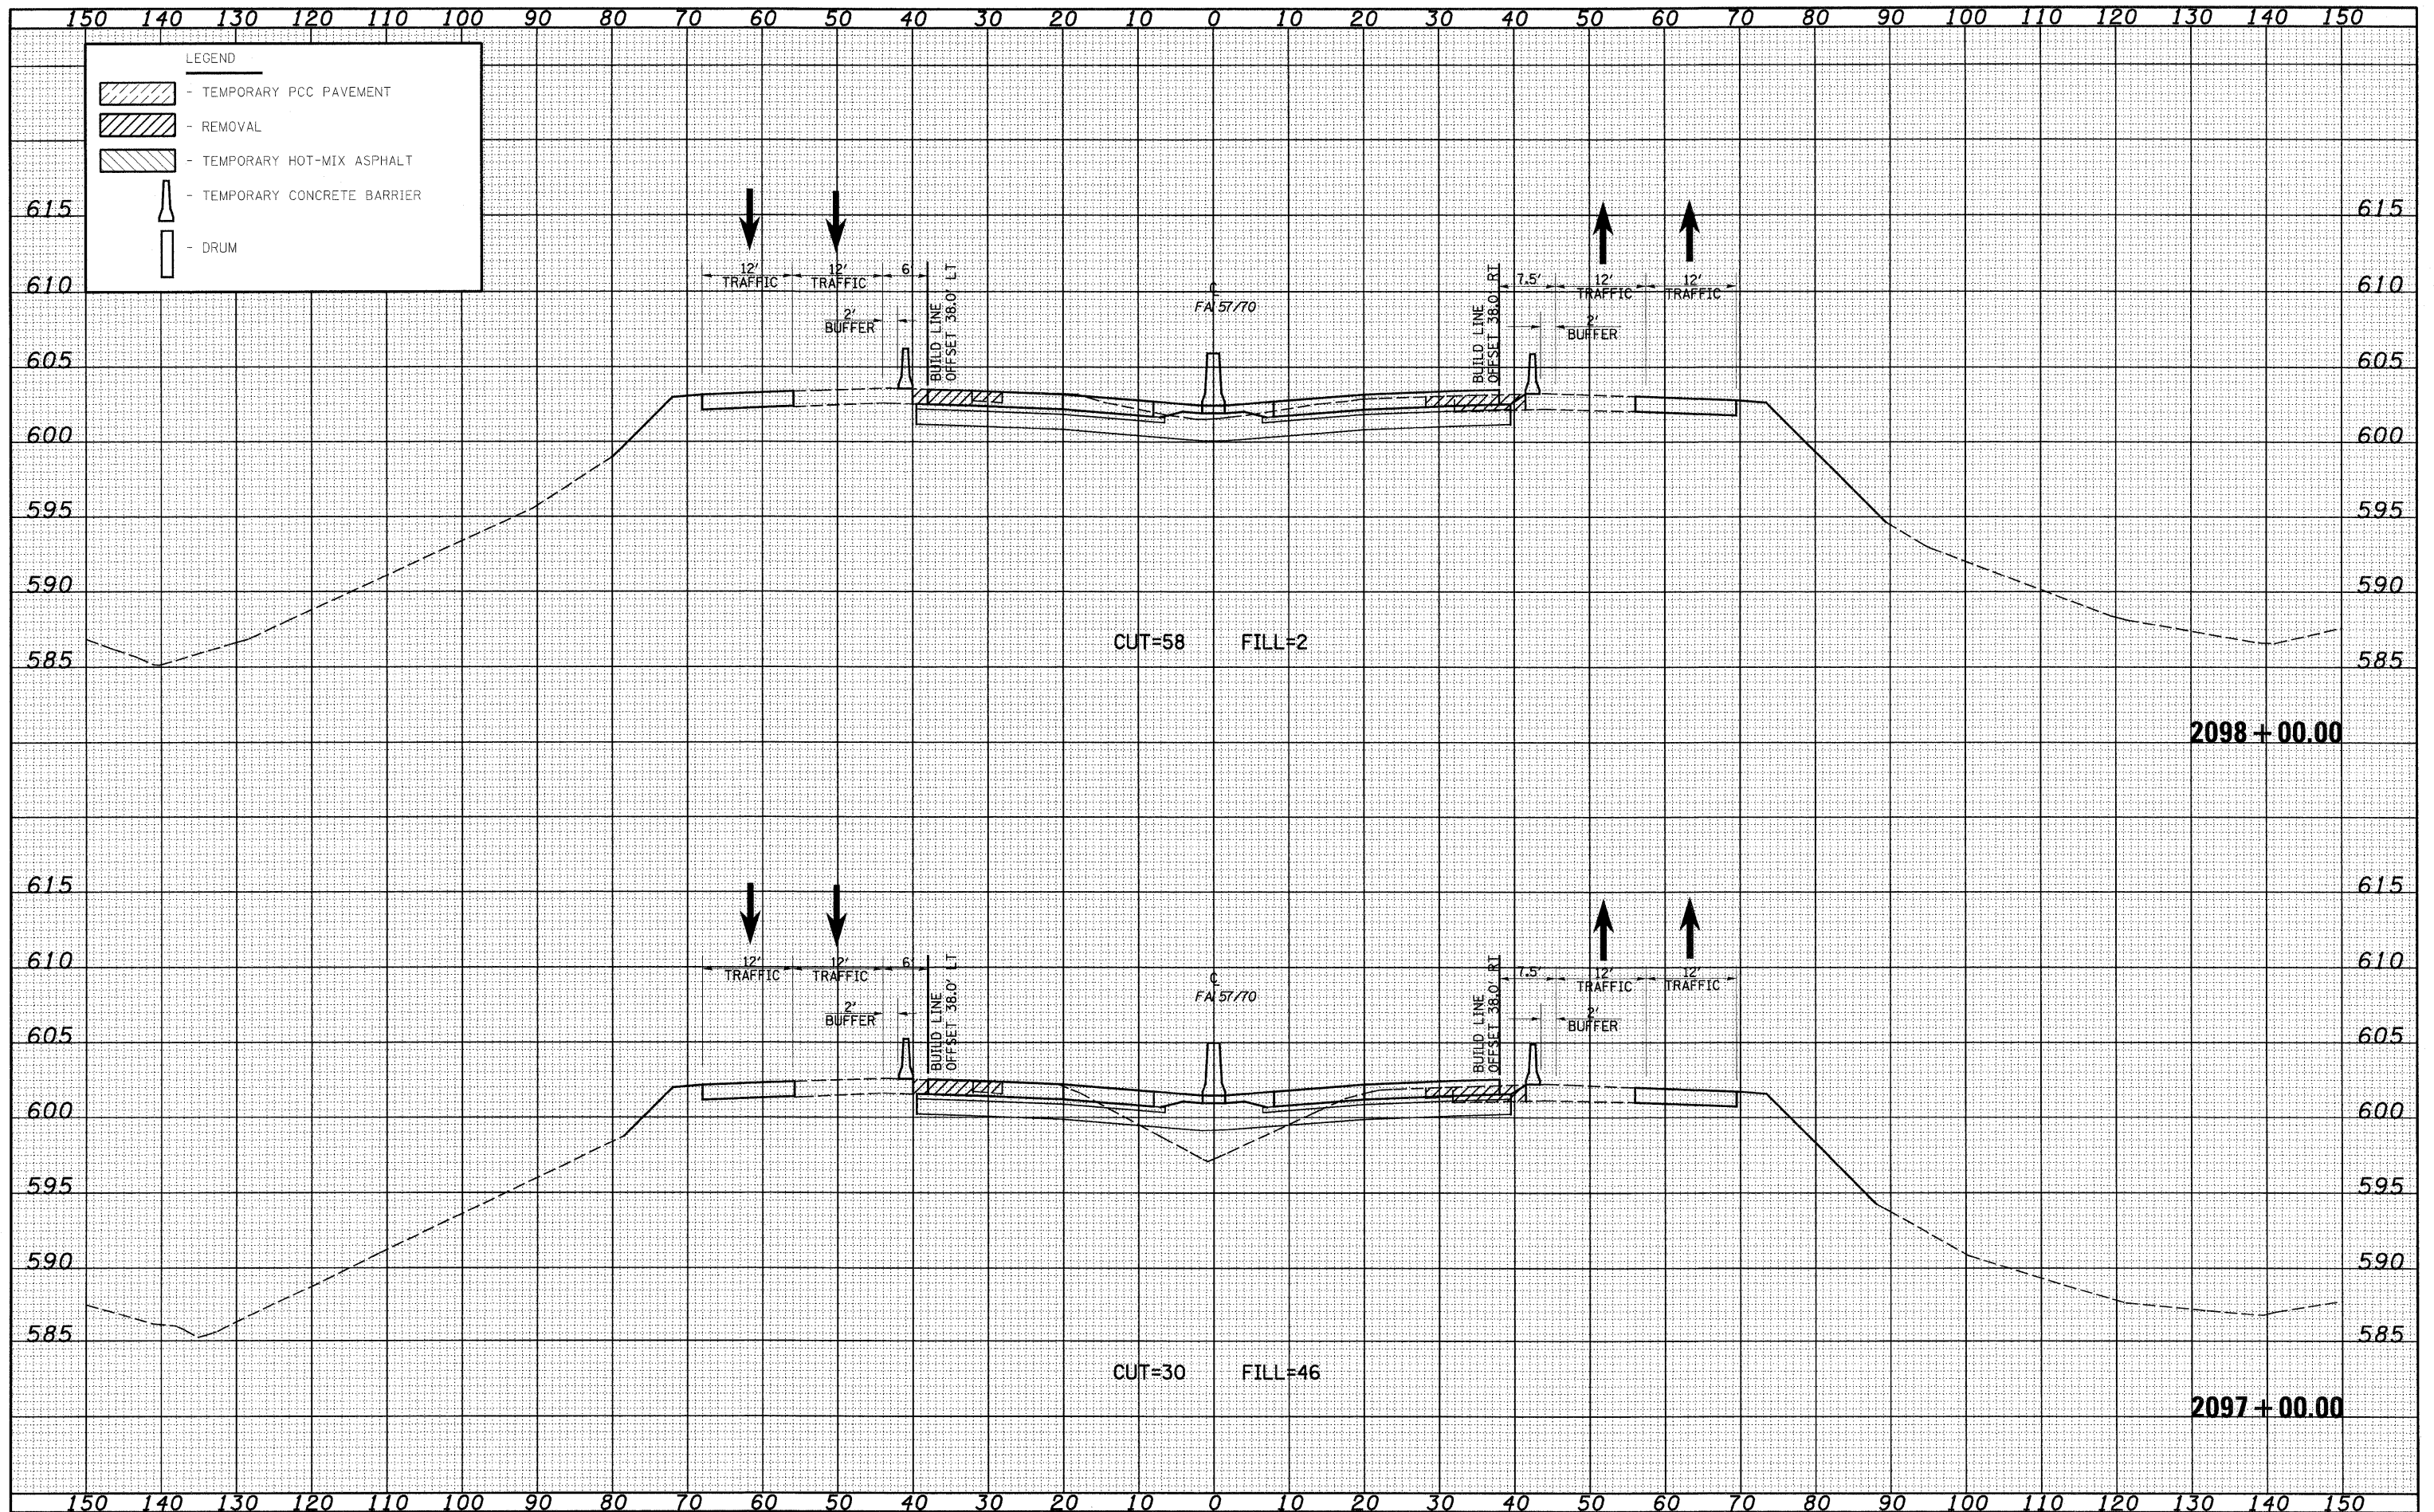

FILE NAME = S:\Projects\43-1007-17-00\Drawings\01-Stage1.dwg  
 USER NAME = 1rnda  
 DESIGNED - JWS  
 DRAWN - LEC  
 CHECKED - BRM  
 DATE - 2-25-08

REVISIONS  
 REVISIONS  
 REVISIONS  
 REVISIONS

STATE OF ILLINOIS  
 DEPARTMENT OF TRANSPORTATION

MAINTENANCE OF TRAFFIC SOUTH TRI LEVEL - 157/70 (STAGE 1)  
 SCALE: 1"=10'  
 SHEET NO. 5 OF 9 SHEETS  
 STA. 2097+00.00 TO STA. 2098+00.00

F.A.I. RTE. 57/70	SECTION (25-3)R	COUNTY EFFINGHAM	TOTAL SHEETS 1416	SHEET NO. 1004
FED. ROAD DIST. NO. ILLINOIS FED. AID PROJECT			CONTRACT NO. 74296	