


FINAL	SURVEYED	DATE
SURVEY	TEMPLATE	
NOTE BOOK	AREAS CHECKED	
NO.		

ORIGINAL	SURVEYED	DATE
SURVEY	TEMPLATE	
NOTE BOOK	AREAS CHECKED	
NO.		

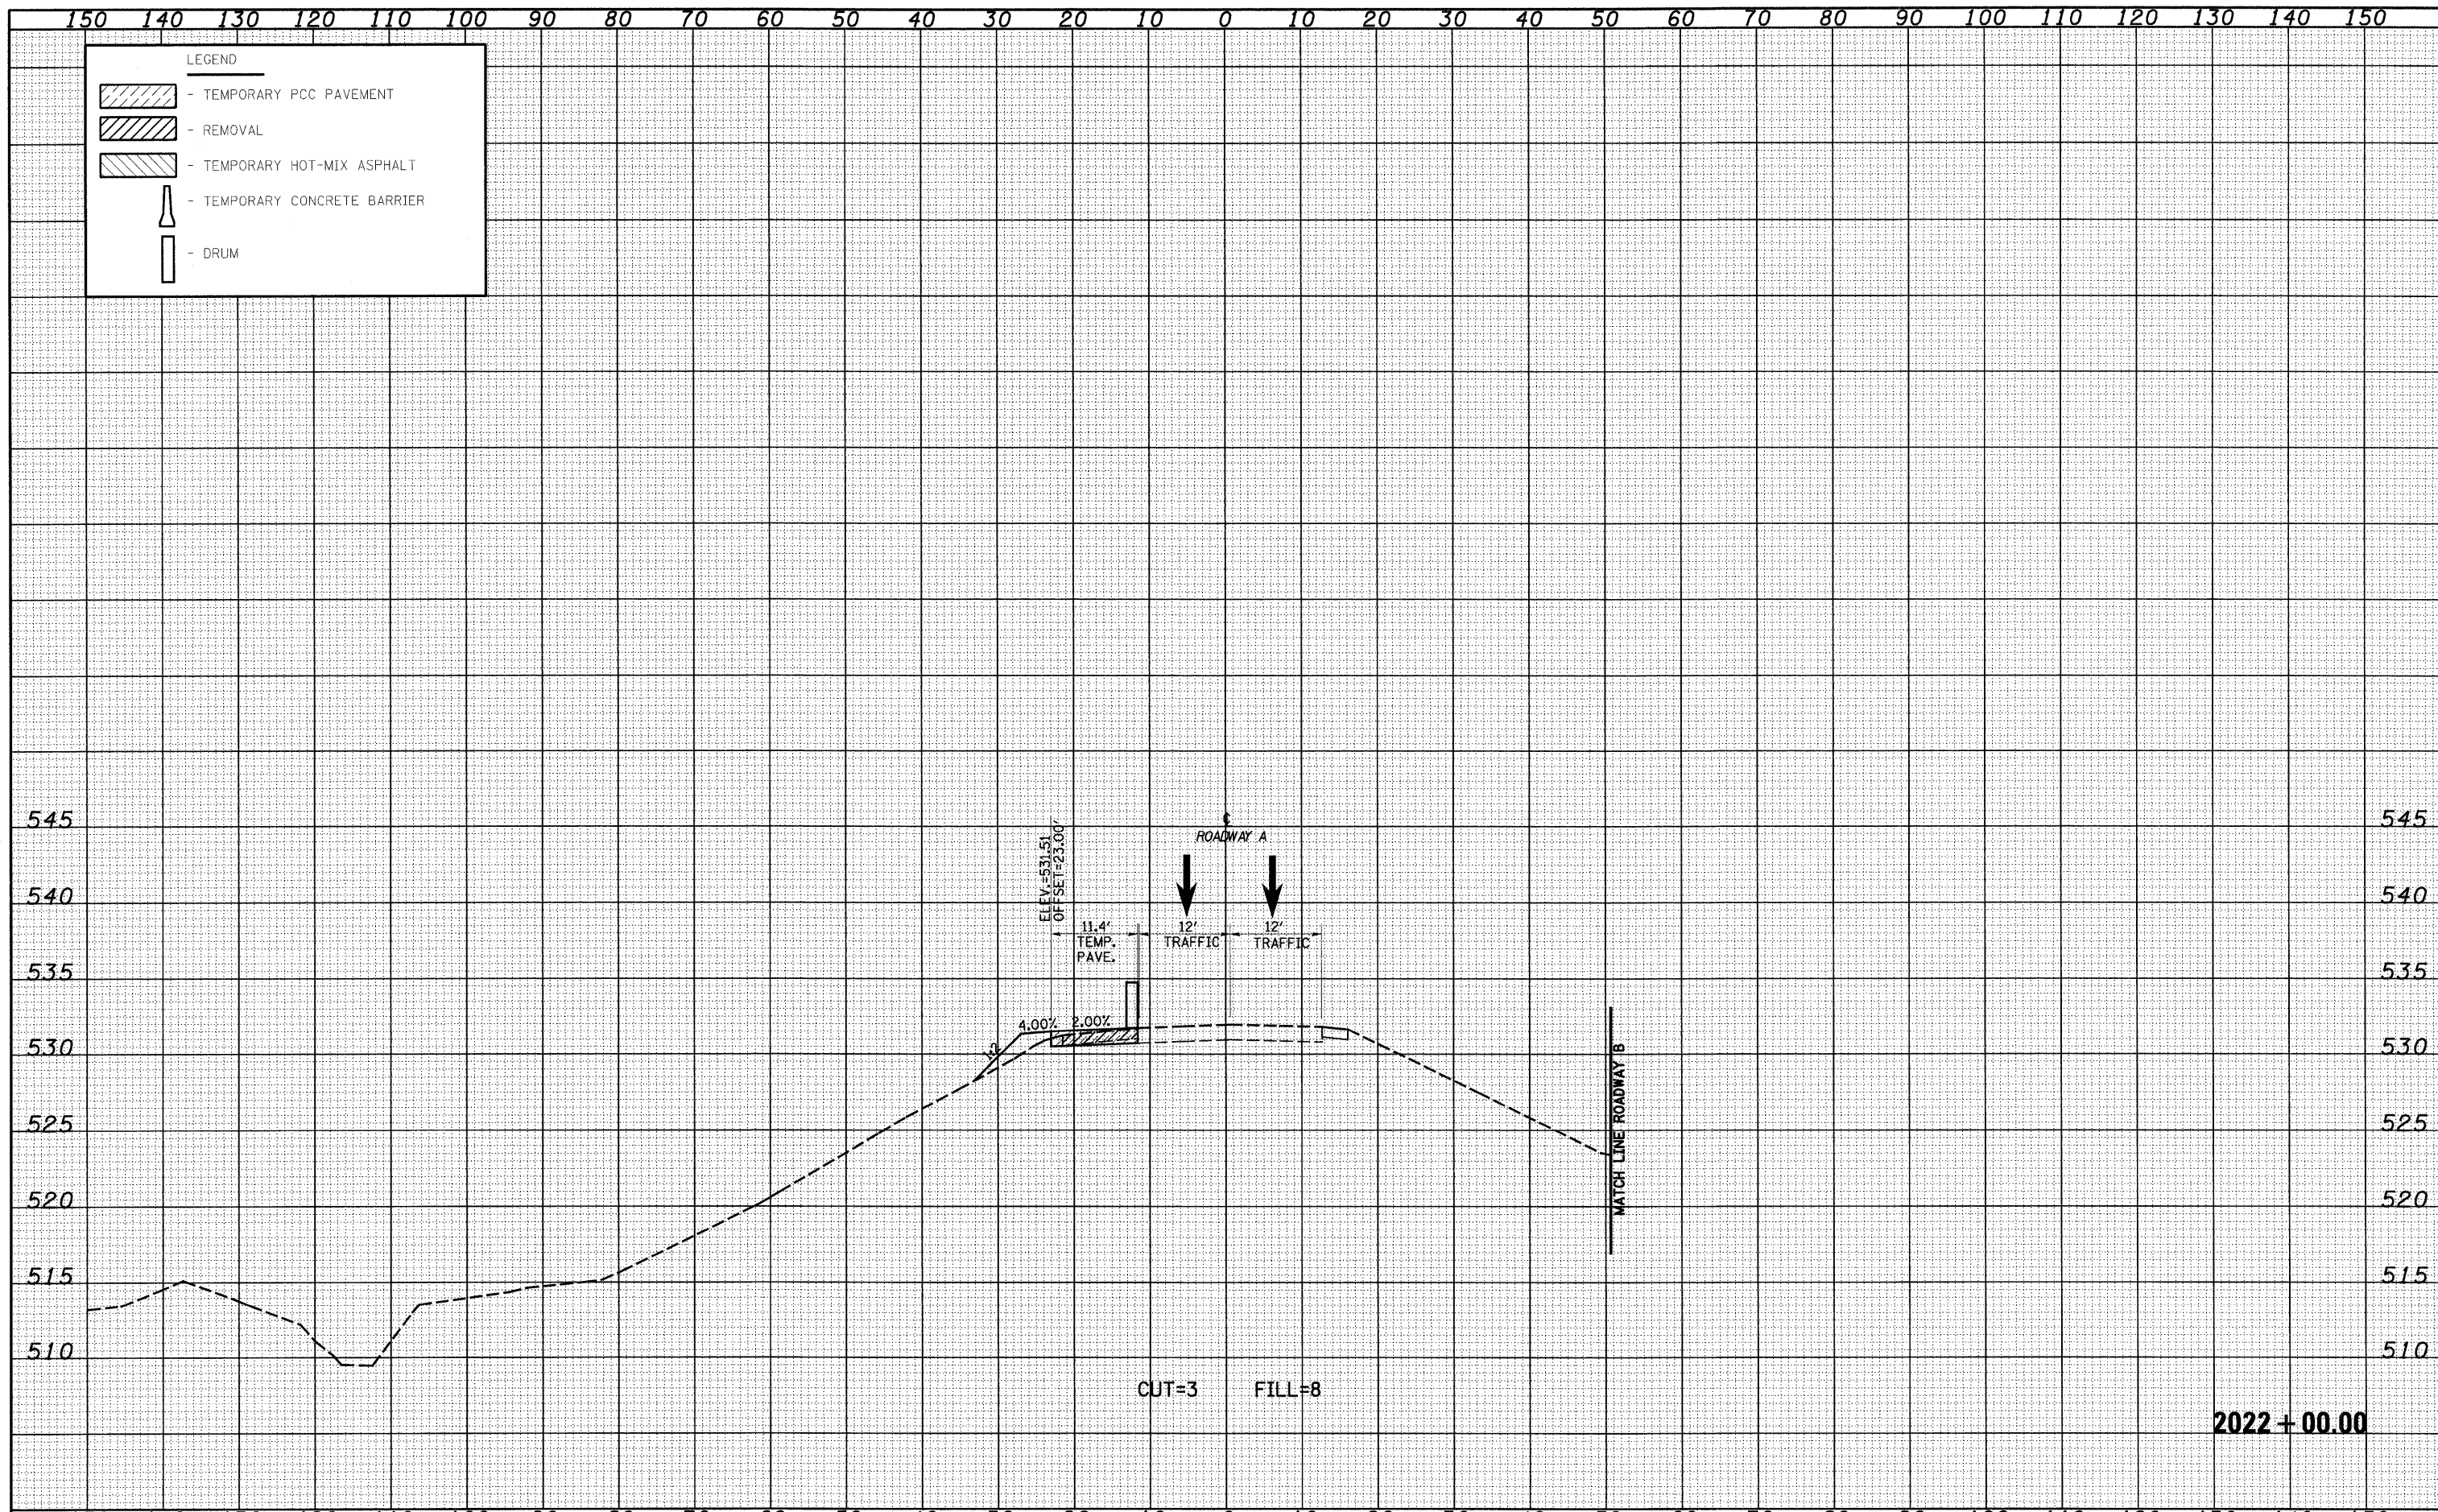

FILE NAME =	USER NAME = lrcnda	DESIGNED - JWS	REVISED -	STATE OF ILLINOIS DEPARTMENT OF TRANSPORTATION	MAINTENANCE OF TRAFFIC SOUTH TRI LEVEL - ROADWAY A (PRE-STAGE 1)	F.A.I. RTE.	SECTION	COUNTY	TOTAL SHEETS	SHEET NO.	
S:\Project\403-00072.57\7d\p\170808001.PSD.dwg	PLOT SCALE = 20.00000' / IN.	DRAWN - LEC	REVISED -			57/70	(25-3)R	EFFINGHAM	1416	1022	
PLOT DATE = 2/10/2010	DATE - 2-22-08	CHECKED - BRM	REVISED -			CONTRACT NO. 74296		FED. ROAD DIST. NO. ILLINOIS FED. AID PROJECT			
		DATE - 2-22-08	REVISED -			SCALE: 1"=10'	SHEET NO. 5 OF 72 SHEETS	STA. 2022+00.00 TO STA. 2022+00.00			