


DATE
BY
SURVEYED
PLOTTED
TEMPLATE
AREAS CHECKED

DATE
BY
ORIGINAL SURVEY
NOTE BOOK
NO.

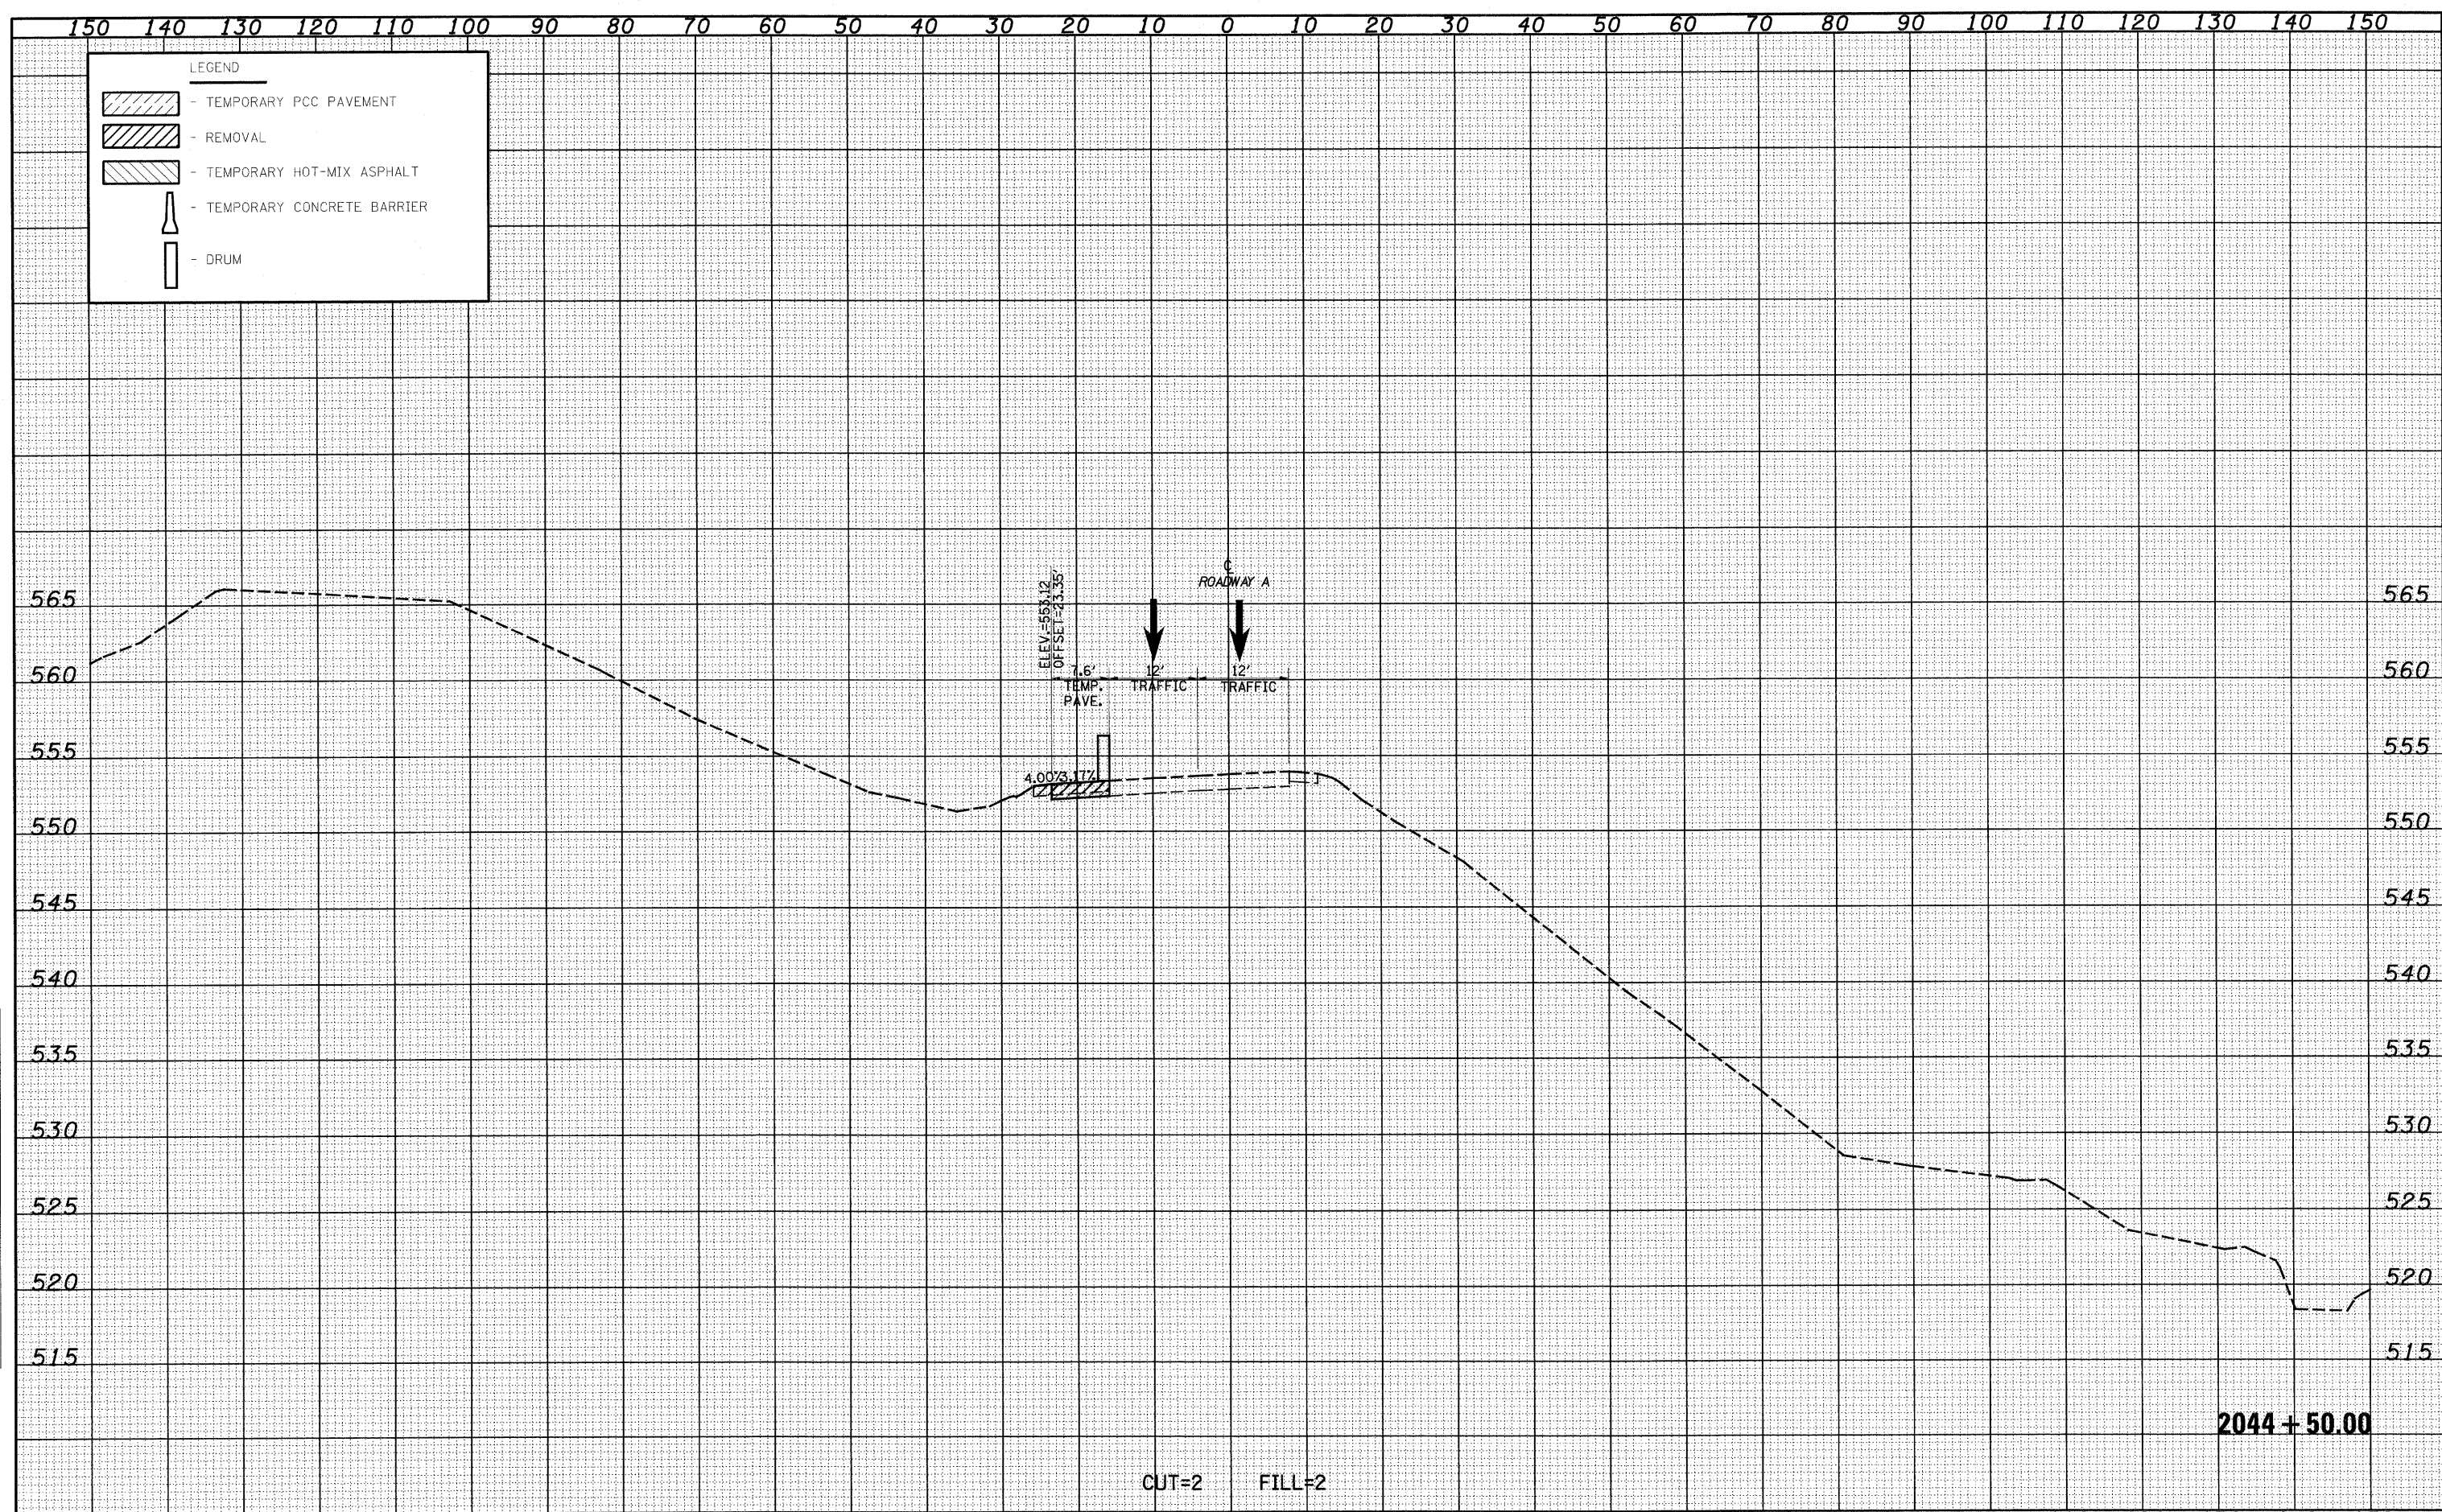

FILE NAME =	USER NAME = linda	DESIGNED - JWS	REVISED -	STATE OF ILLINOIS DEPARTMENT OF TRANSPORTATION	MAINTENANCE OF TRAFFIC SOUTH TRI LEVEL - ROADWAY A (PRE-STAGE 1)	F.A.I. RTE. 57/70	SECTION (25-3R)	COUNTY EFFINGHAM	TOTAL SHEETS 1416	SHEET NO. 1045	
PLOT SCALE = 20.00000' / IN.	CHECKED - BRM	REVISIED -	SCALE: 1"=10'			SHEET NO. 28 OF 72 SHEETS	STA. 2044+50.00 TO STA. 2044+50.00	CONTRACT NO. 74296		ILLINOIS FED. AID PROJECT	
PLOT DATE = 2/12/2010	DATE - 2-22-08	REVISIED -									