


DATE	
BY	
FINAL SURVEY	
SURVEY	
NOTE BOOK	
NO.	
TEMPLATE	
AREAS	
CHECKED	

DATE	
BY	
ORIGINAL SURVEY	
SURVEY	
NOTE BOOK	
NO.	
TEMPLATE	
AREAS	
CHECKED	

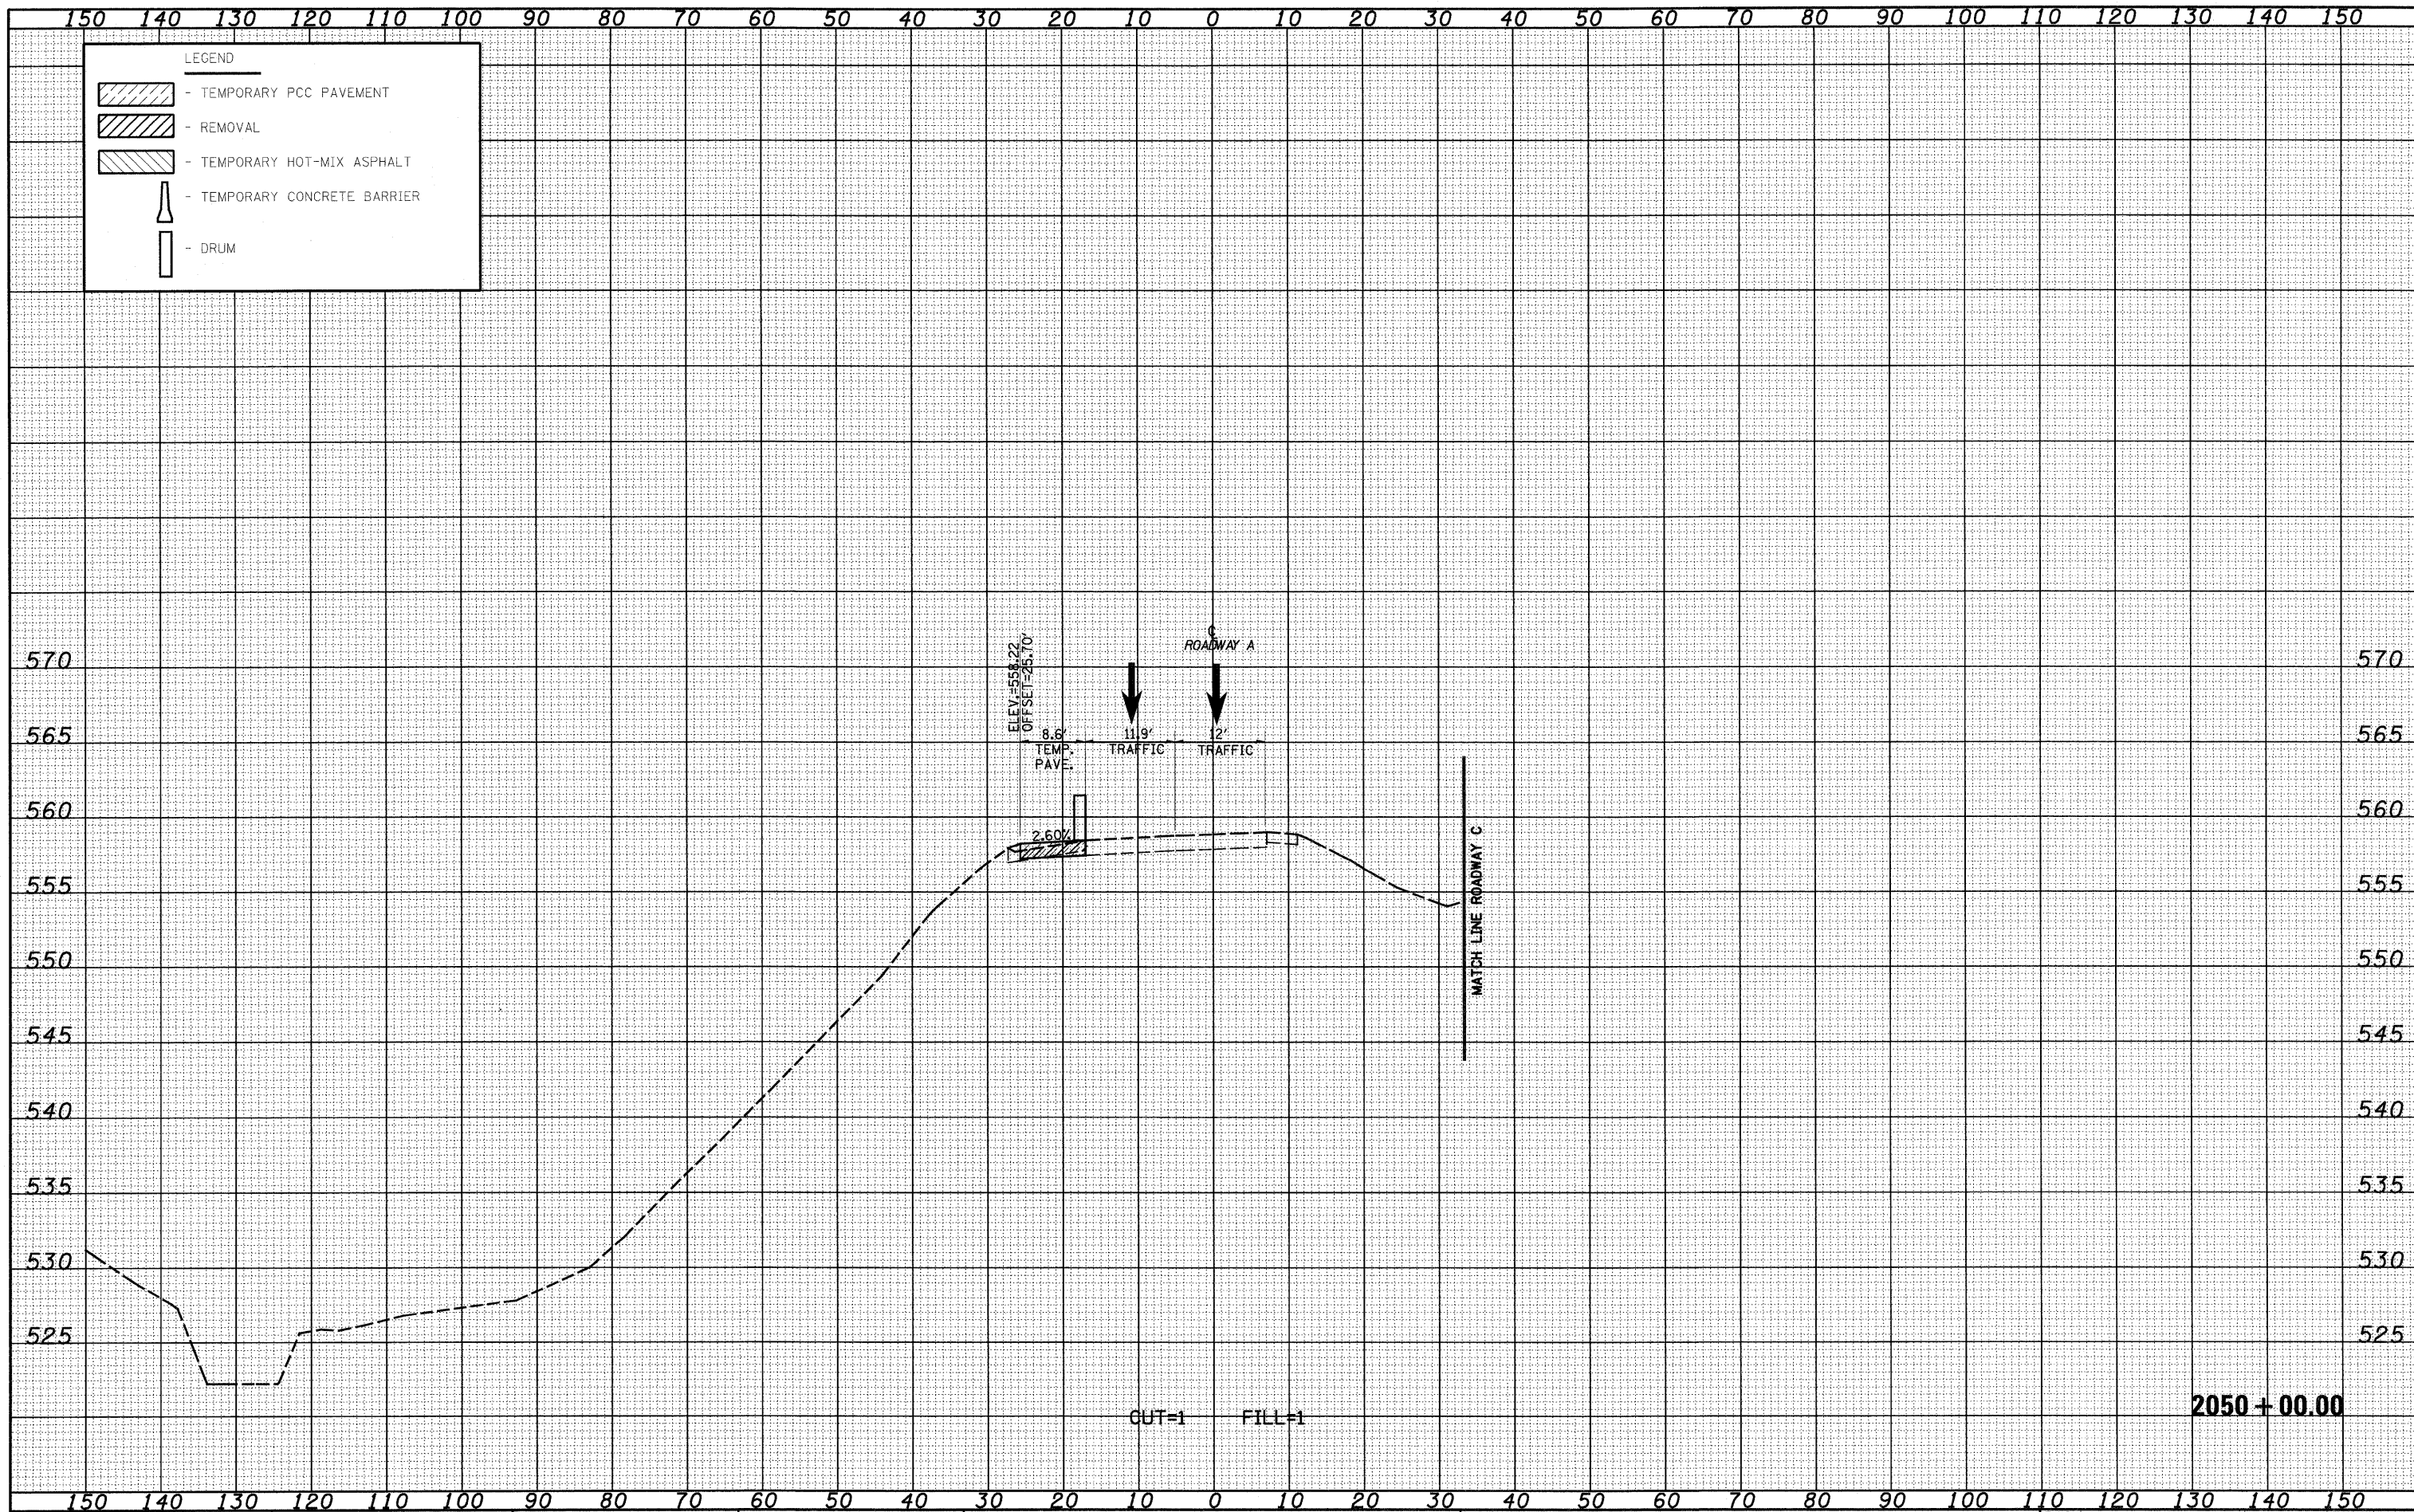

FILE NAME = S:\projects\403\007257\70dgn\17000001.dgn  
 PLOT SCALE = 20.0000' / IN.  
 PLOT DATE = 2/10/2010

USER NAME = linda  
 DESIGNED - JWS  
 DRAWN - LEC  
 CHECKED - BRM  
 DATE - 2-22-08

REVISED -  
 REVISED -  
 REVISED -  
 REVISED -

STATE OF ILLINOIS  
 DEPARTMENT OF TRANSPORTATION

MAINTENANCE OF TRAFFIC SOUTH TRI LEVEL -  
 ROADWAY A (PRE-STAGE 1)  
 SCALE: 1"=10'  
 SHEET NO. 35 OF 72 SHEETS  
 STA. 2050+00.00 TO STA. 2050+00.00

F.A.I. RTE. 57/70  
 SECTION (25-3R)  
 COUNTY EFFINGHAM  
 TOTAL SHEETS 1416  
 SHEET NO. 1052  
 CONTRACT NO. 74296  
 FED. ROAD DIST. NO. ILLINOIS FED. AID PROJECT

2050 + 00.00  
 OUT=1 FILL=1