


DATE	
BY	
FINAL SURVEY	
NOTE BOOK	
NO.	
TEMP. AREAS CHECKED	

DATE	
BY	
ORIGINAL SURVEY	
NOTE BOOK	
NO.	
TEMP. AREAS CHECKED	

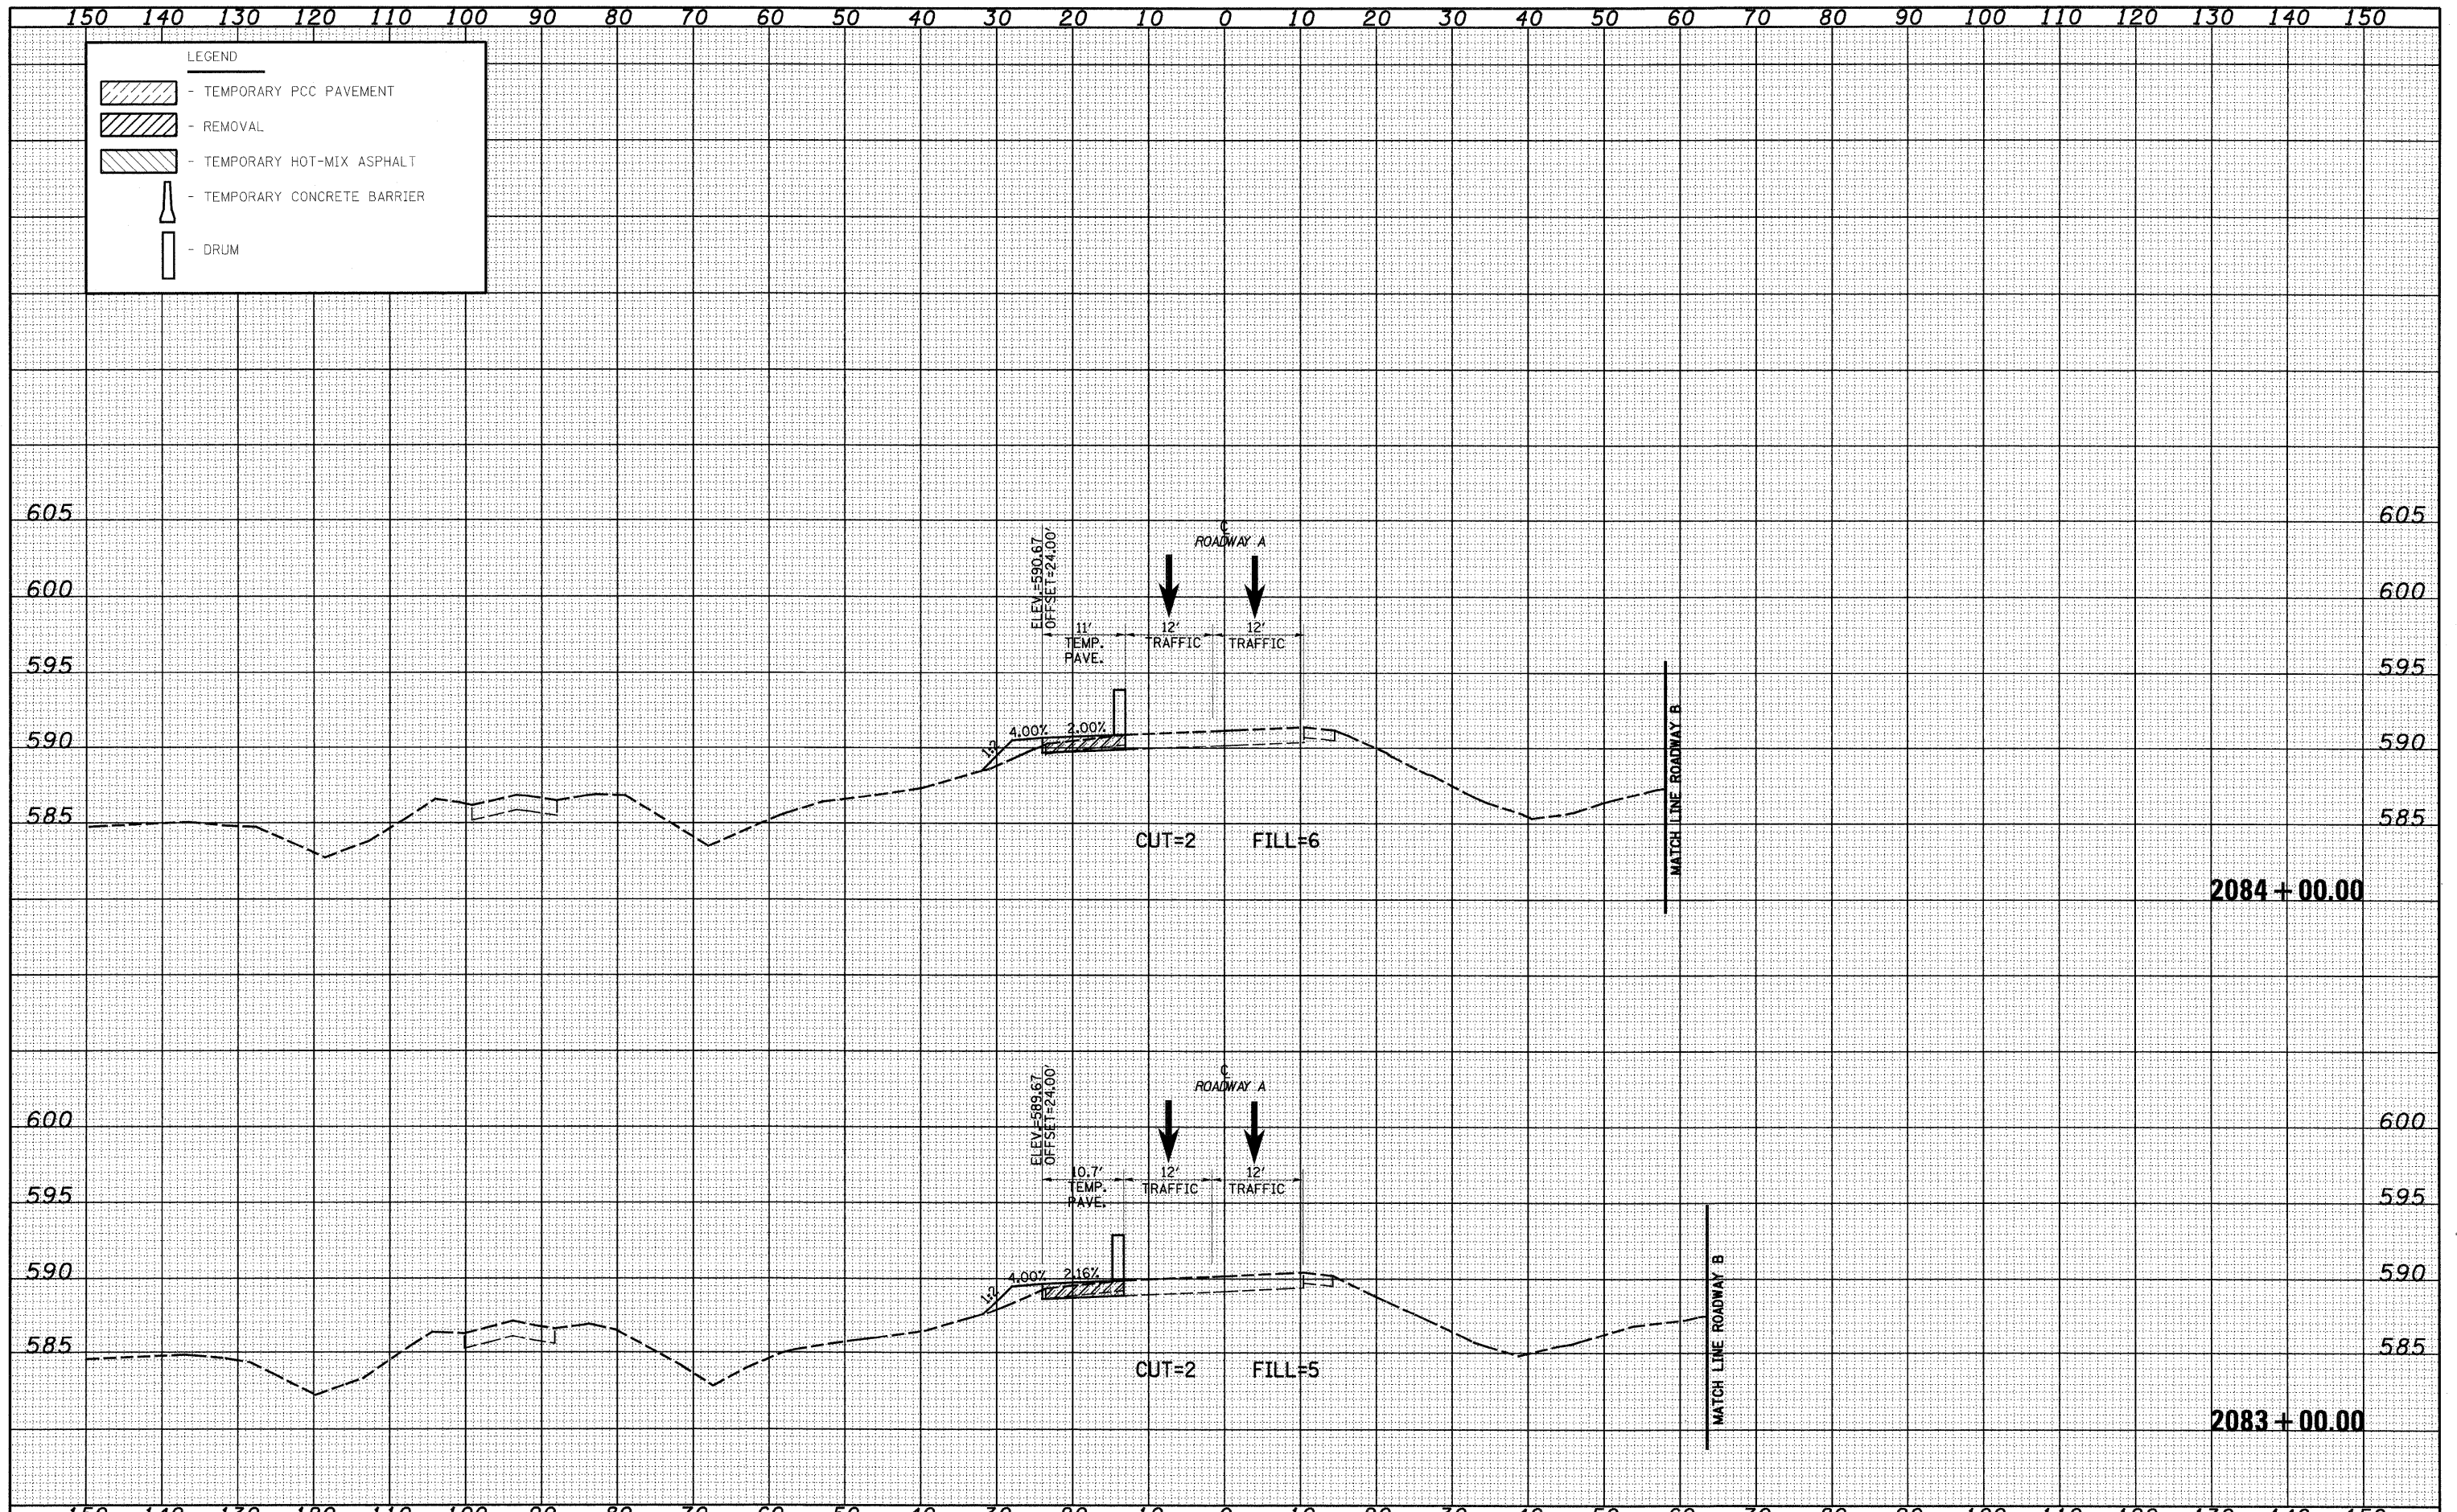

FILE NAME -	USER NAME - lvrda	DESIGNED - JWS	REVISED -	STATE OF ILLINOIS DEPARTMENT OF TRANSPORTATION	MAINTENANCE OF TRAFFIC SOUTH TRI LEVEL - ROADWAY A (PRE-STAGE 1)			F.A.I. RTE. 57/70	SECTION (25-3R)	COUNTY EFFINGHAM	TOTAL SHEETS 1416	SHEET NO. 1086	
SA\Projects\MO-00072-57-70.dgn		DRAWN - LEC	REVISED -		SCALE: 1"=10'	SHEET NO. 69 OF 72 SHEETS	STA. 2083+00.00 TO STA. 2084+00.00	CONTRACT NO. 74296		ILLINOIS FED. AID PROJECT			
		CHECKED - BRM	REVISED -										
		DATE - 2-22-08	REVISED -										