


DATE	
BY	
FINAL SURVEY	
NO. OF SURVEY	
NOTE BOOK	
NO.	
AREAS CHECKED	

DATE	
BY	
ORIGINAL SURVEY	
NO. OF SURVEY	
NOTE BOOK	
NO.	
AREAS CHECKED	

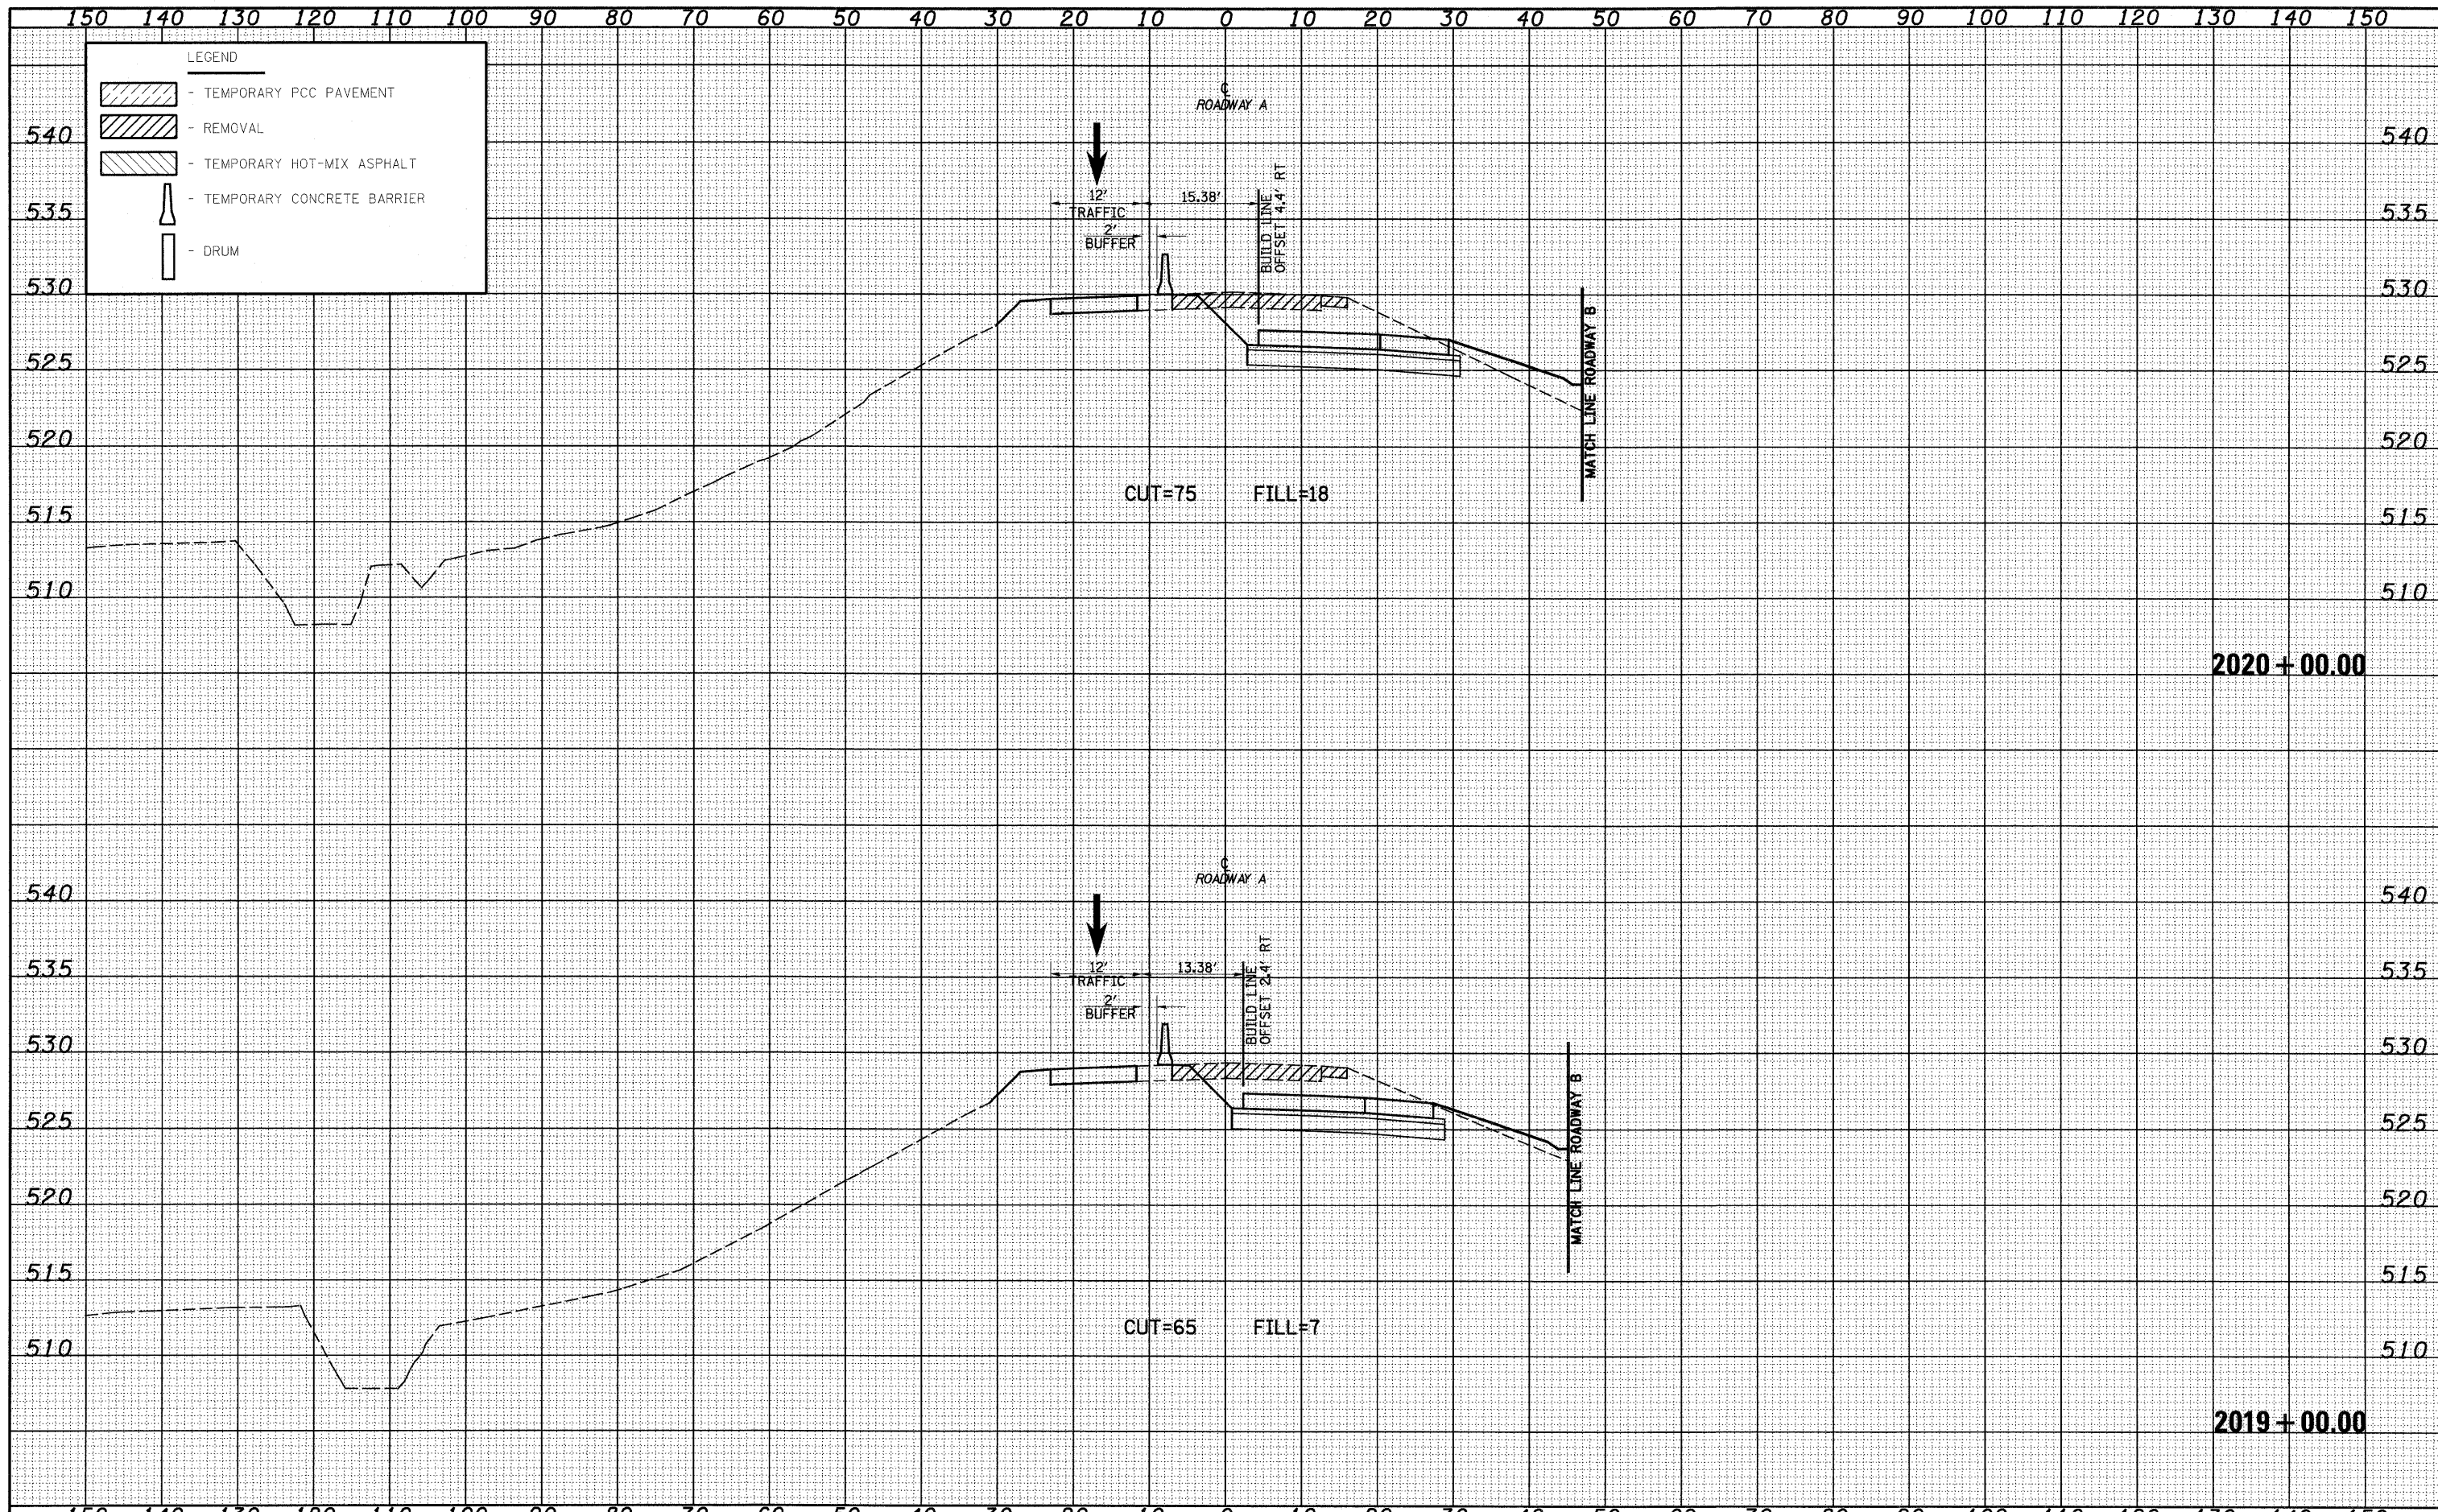

FILE NAME =	USER NAME = linda	DESIGNED - JWS	REVISED -	<b>STATE OF ILLINOIS</b> <b>DEPARTMENT OF TRANSPORTATION</b>	<b>MAINTENANCE OF TRAFFIC SOUTH TRI LEVEL - ROADWAY A (STAGE 1)</b>	F.A.I. RTE. 57/70	SECTION (25-3)R	COUNTY EFFINGHAM	TOTAL SHEETS 1416	SHEET NO. 1092	
PROJECT NO. MO-0002.57-70(1)S	PLOT SCALE = 20,000' / IN.	DRAWN - LEC	REVISED -			SCALE: 1"=10'	SHEET NO. 3 OF 73 SHEETS	STA. 2019+00.00 TO STA. 2020+00.00	CONTRACT NO. 74296		
	PLOT DATE = 2/10/2010	CHECKED - BRM	REVISED -			FED. ROAD DIST. NO. ILLINOIS FED. AID PROJECT					
		DATE - 2-25-08	REVISED -								