


DATE	
BY	
FINAL SURVEY	
NO. E BOOK	
NO. CHECKED	

DATE	
BY	
ORIGINAL SURVEY	
NO. E BOOK	
NO. CHECKED	

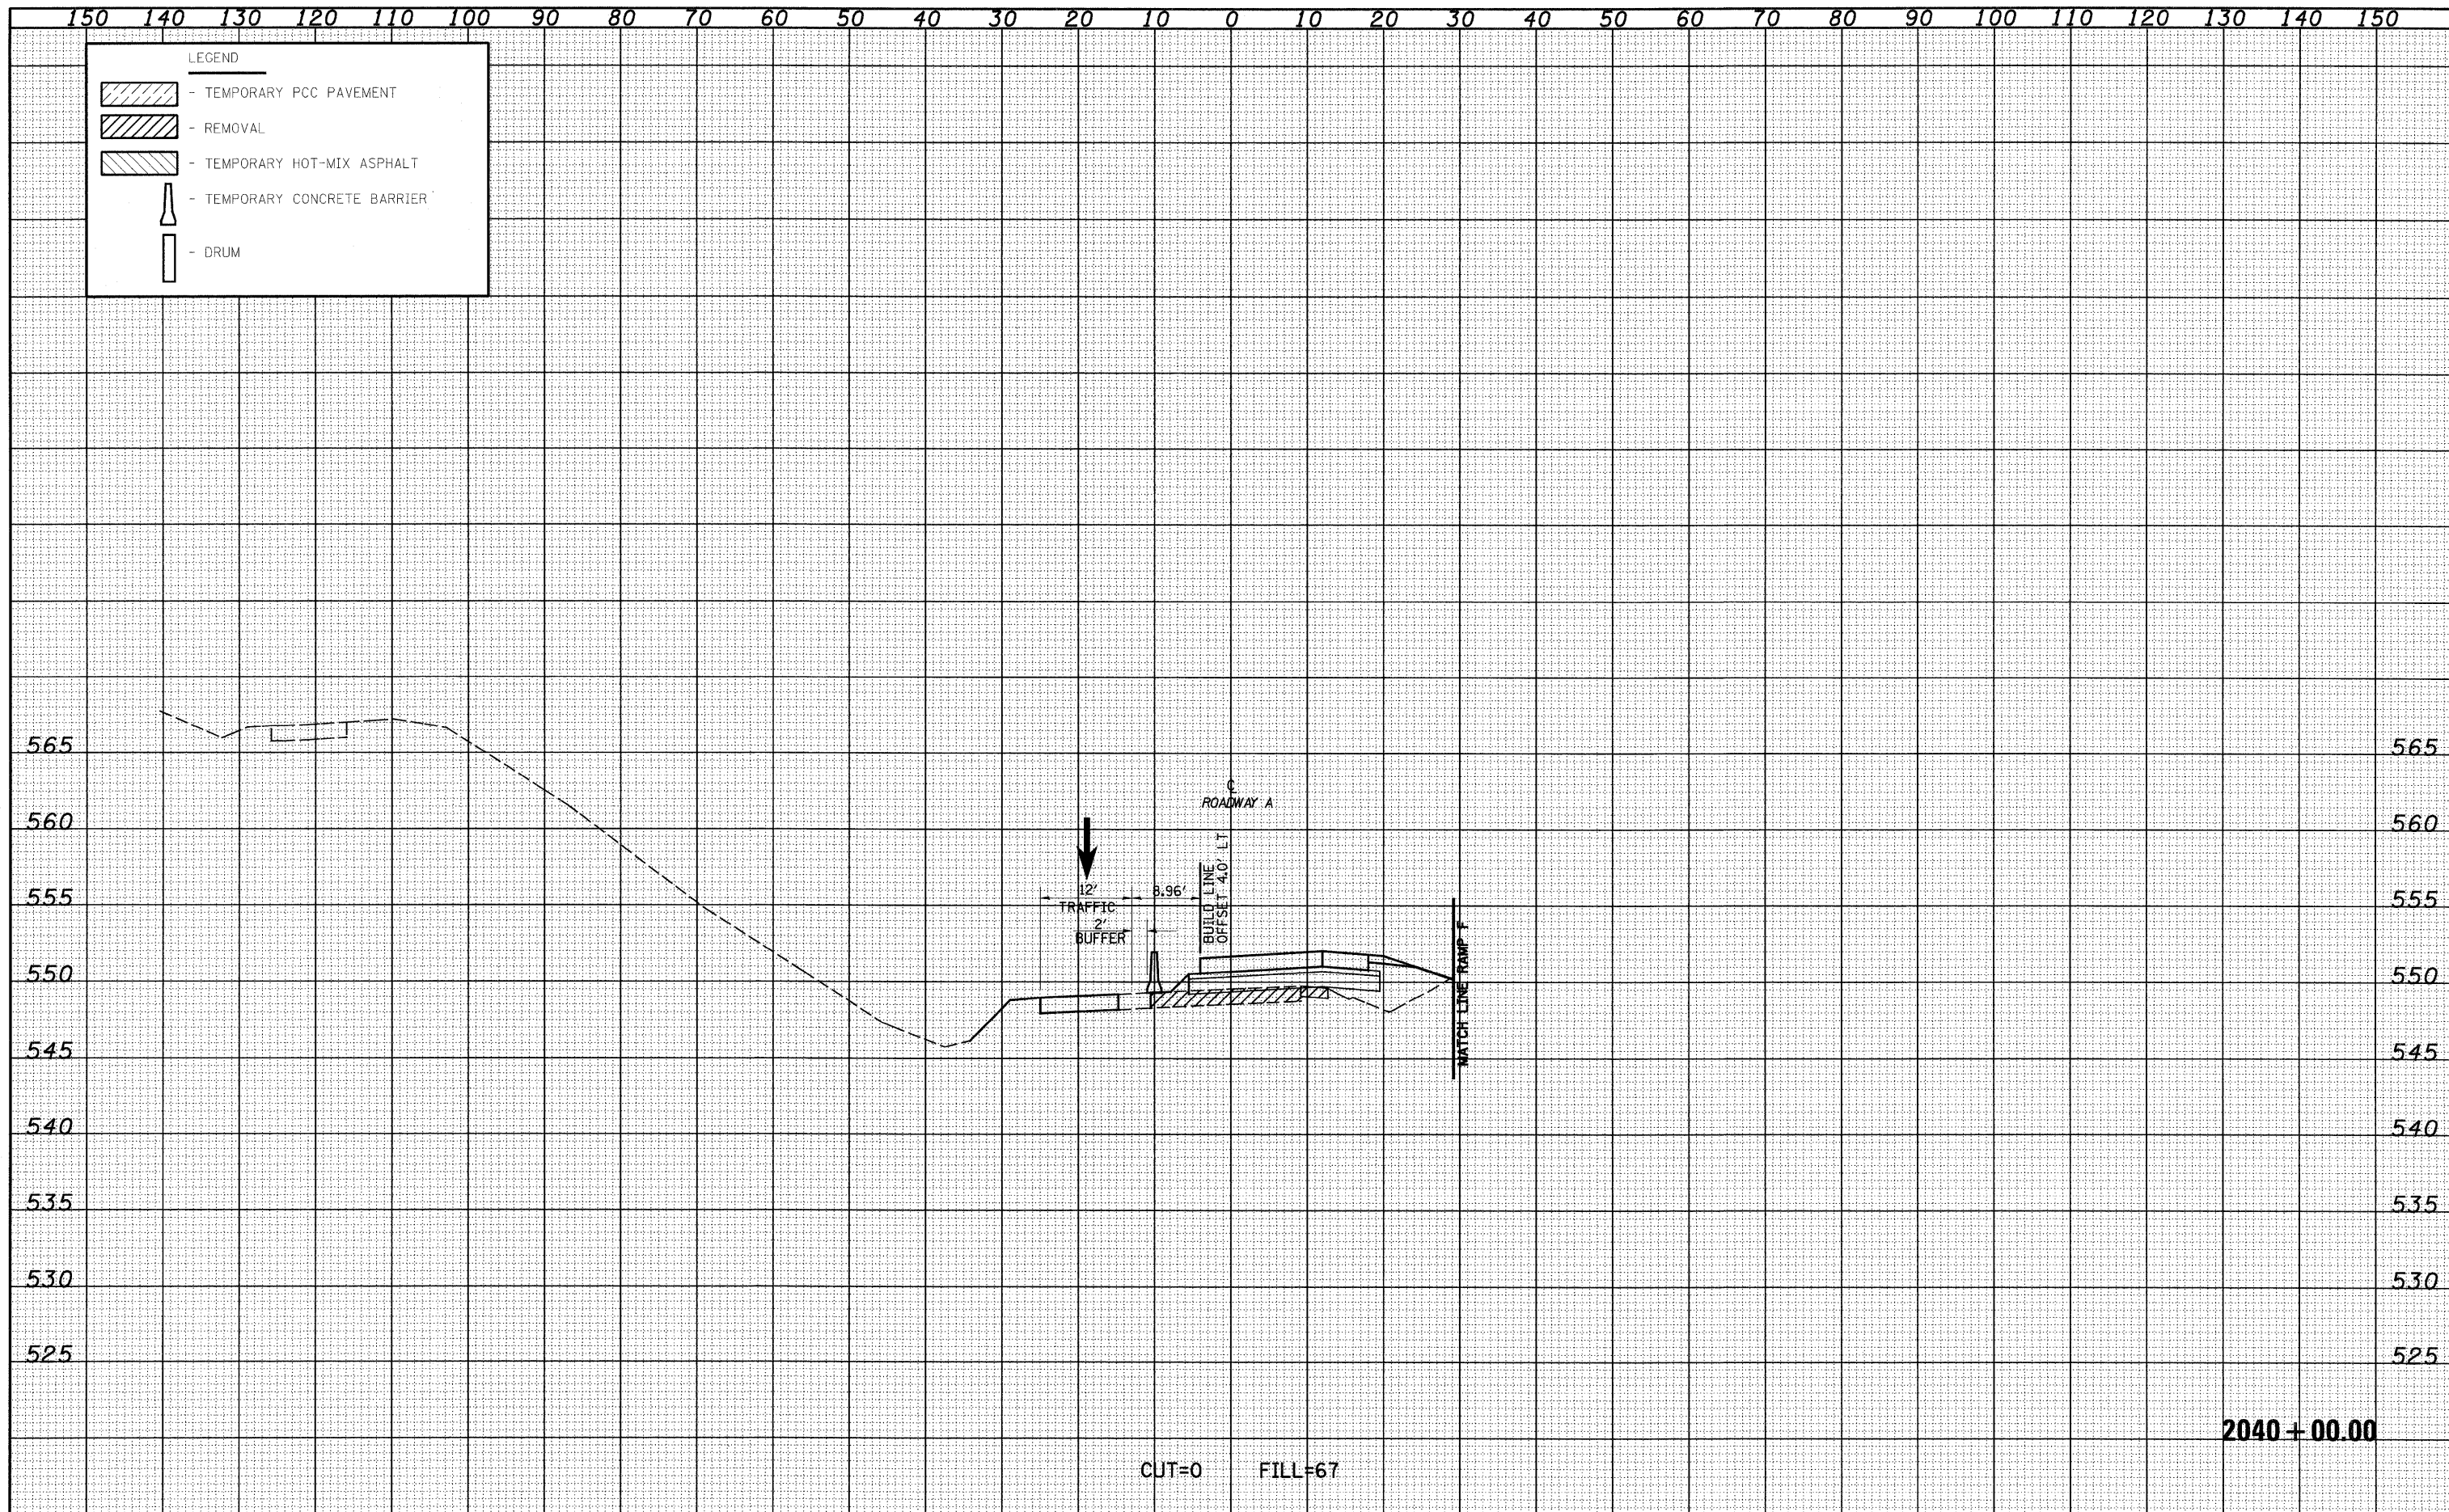

FILE NAME -	USER NAME - Linda	DESIGNED - JWS	REVISED -	STATE OF ILLINOIS DEPARTMENT OF TRANSPORTATION	MAINTENANCE OF TRAFFIC SOUTH TRI LEVEL - ROADWAY A (STAGE 1)		F.A.I. RTE. 57/70	SECTION (25-3)R	COUNTY EFFINGHAM	TOTAL SHEETS 1416	SHEET NO. 1114
SAProject\M3-0002.57-70.dgn		DRAWN - LEC	REVISED -		SCALE: 1"=10'	SHEET NO. 25 OF 73 SHEETS	STA. 2040+00.00 TO STA. 2040+00.00	FED. ROAD DIST. NO.	ILLINOIS FED. AID PROJECT	CONTRACT NO. 74296	
		CHECKED - BRM	REVISED -								
		DATE - 2-25-08	REVISED -								