


DATE
BY
SURVEYED
BY
TEMPLATE
NO.
NOTE BOOK
AREAS CHECKED

DATE
BY
ORIGINAL
SURVEY
NOTE BOOK
AREAS CHECKED

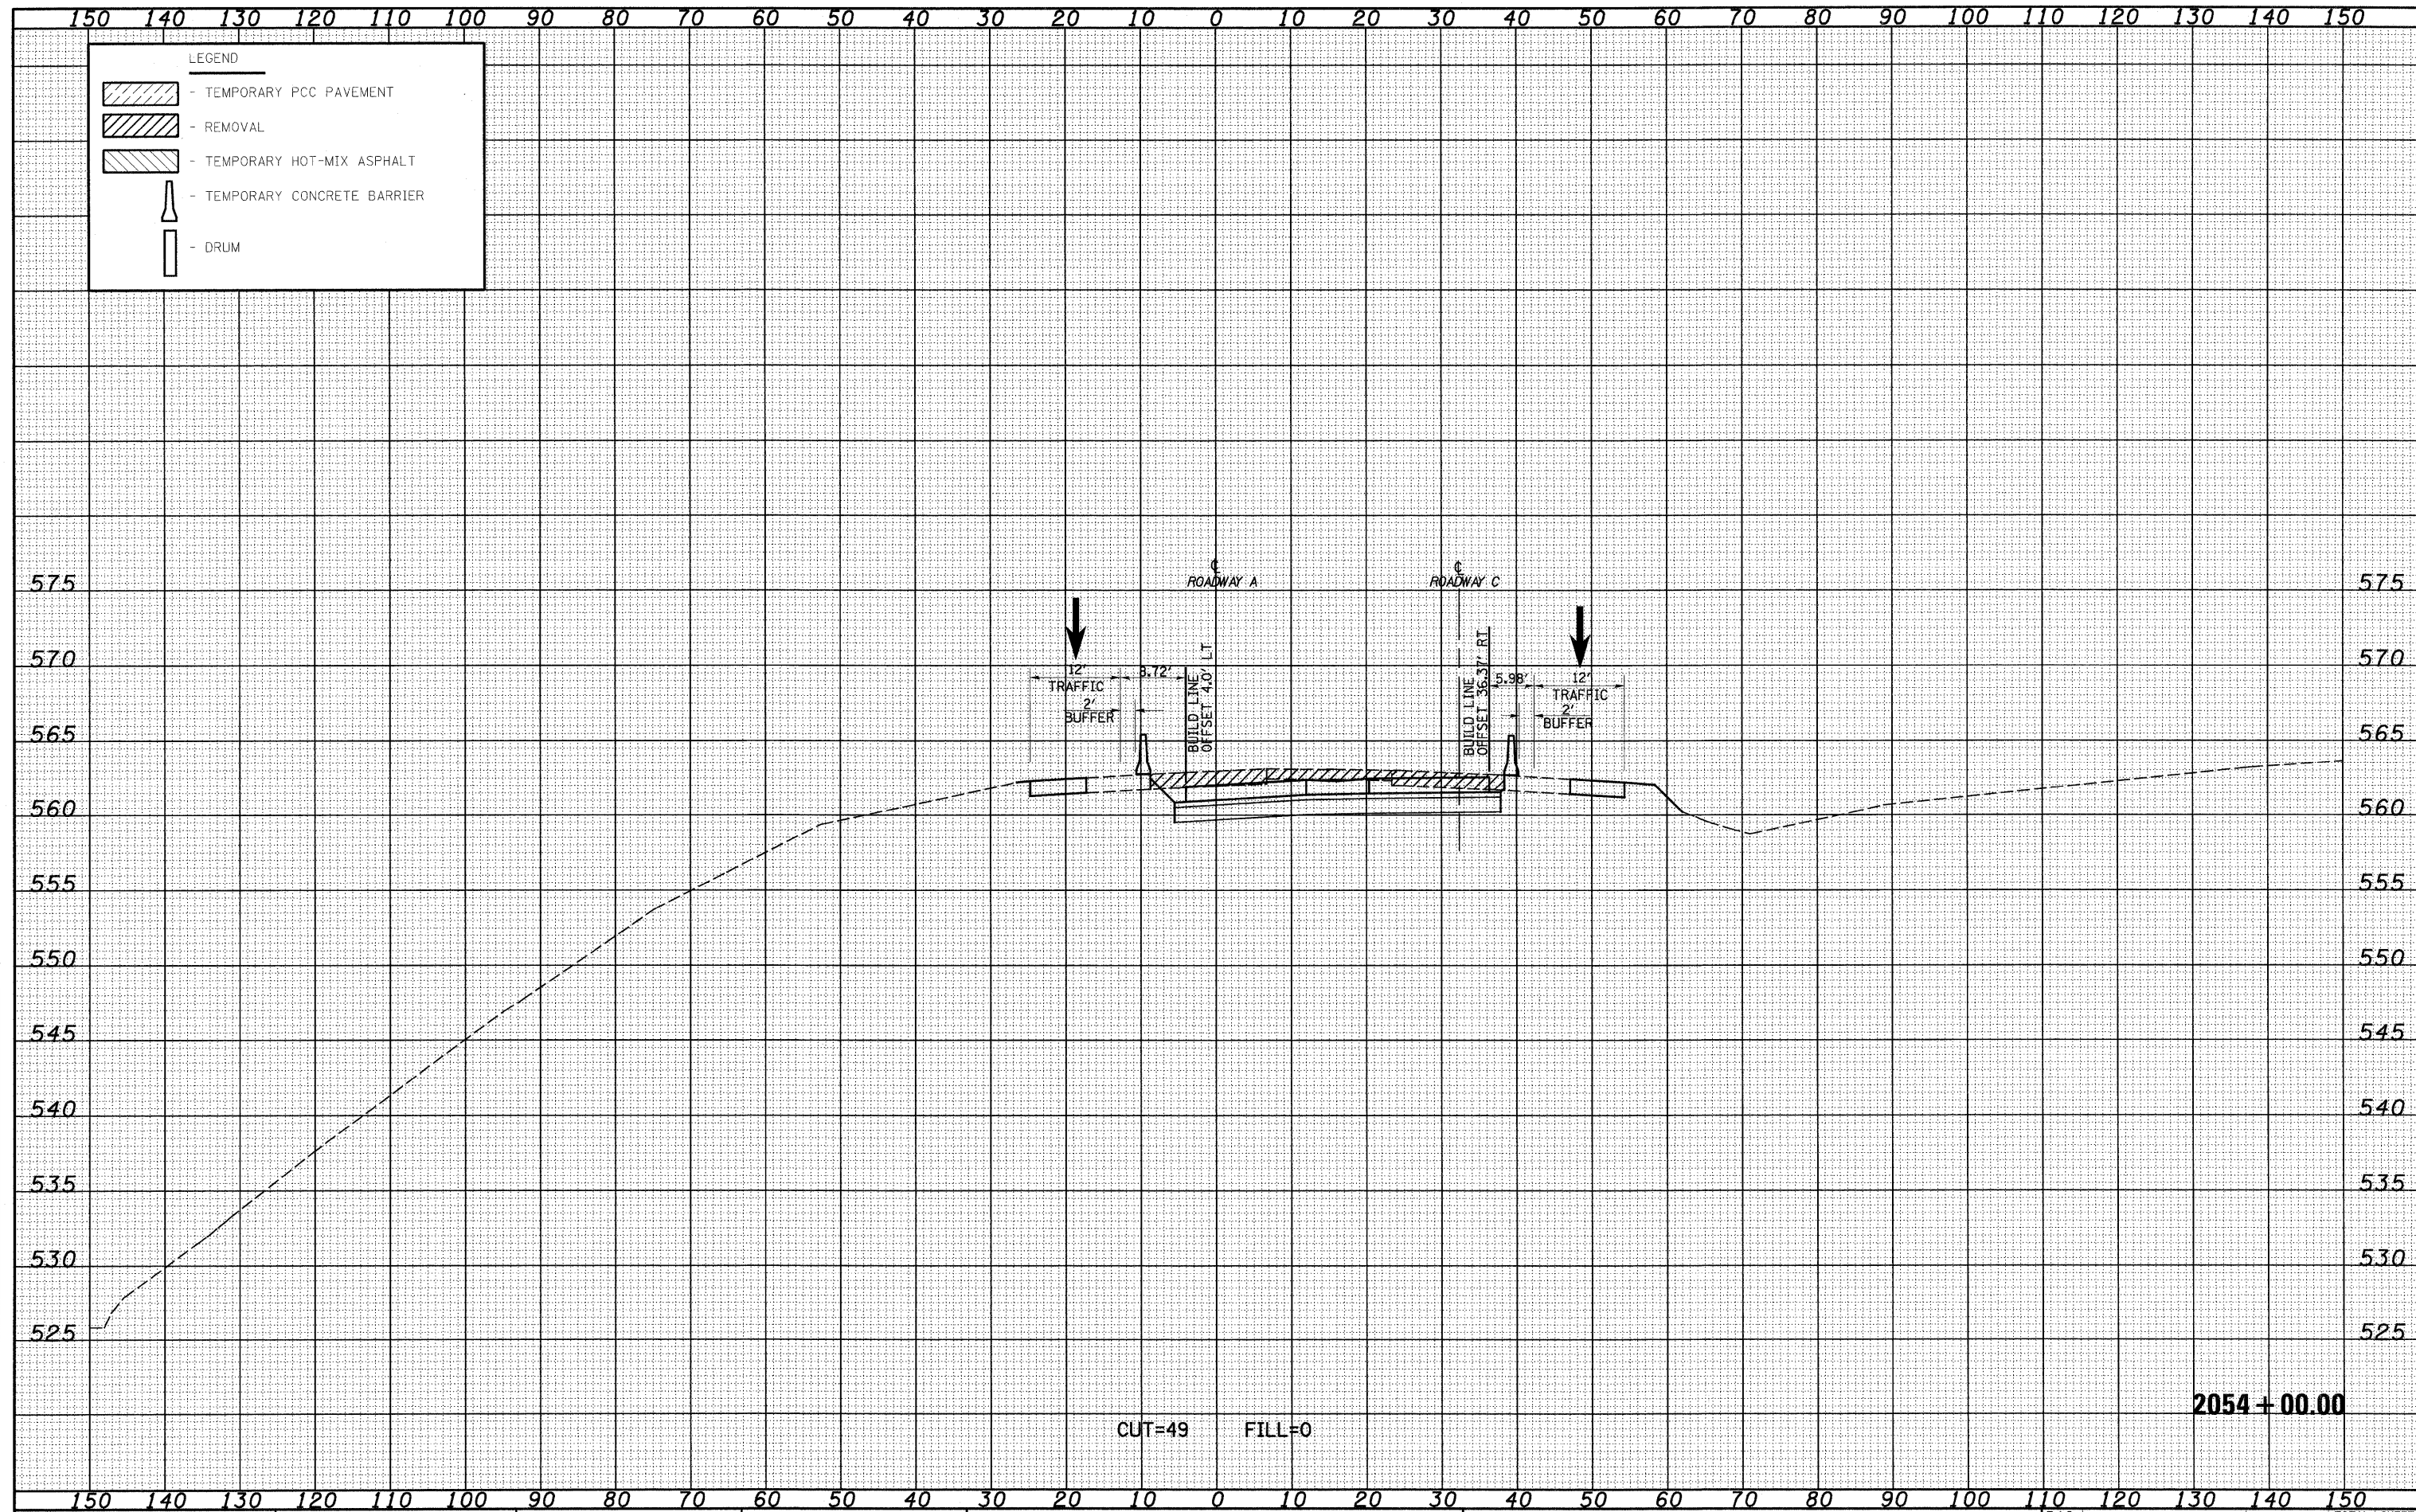

FILE NAME =
S:\Project\MO-2054\25-3R\Drawings\176500001.dwg

USER NAME = Linda
PLOT SCALE = 20.0000' / IN.
PLOT DATE = 2/12/2010

DESIGNED - JWS
DRAWN - LEC
CHECKED - BRM
DATE - 2-25-08

REVISED -
REVISED -
REVISED -
REVISED -

**STATE OF ILLINOIS
DEPARTMENT OF TRANSPORTATION**

MAINTENANCE OF TRAFFIC SOUTH TRI LEVEL - ROADWAY A (STAGE 1)
SCALE: 1"=10'
SHEET NO. 41 OF 73 SHEETS
STA. 2054+00.00 TO STA. 2054+00.00

F.A.I. RTE. 57/70	SECTION (25-3R)	COUNTY EFFINGHAM	TOTAL SHEETS 1416	SHEET NO. 1130
FED. ROAD DIST. NO. ILLINOIS FED. AID PROJECT			CONTRACT NO. 74296	