


DATE	
BY	
SURVEYED	
PLANNED	
TEMPLATE	
NOTE BOOK	
AREAS CHECKED	

DATE	
BY	
ORIGINAL SURVEY	
NOTE BOOK	
AREAS CHECKED	

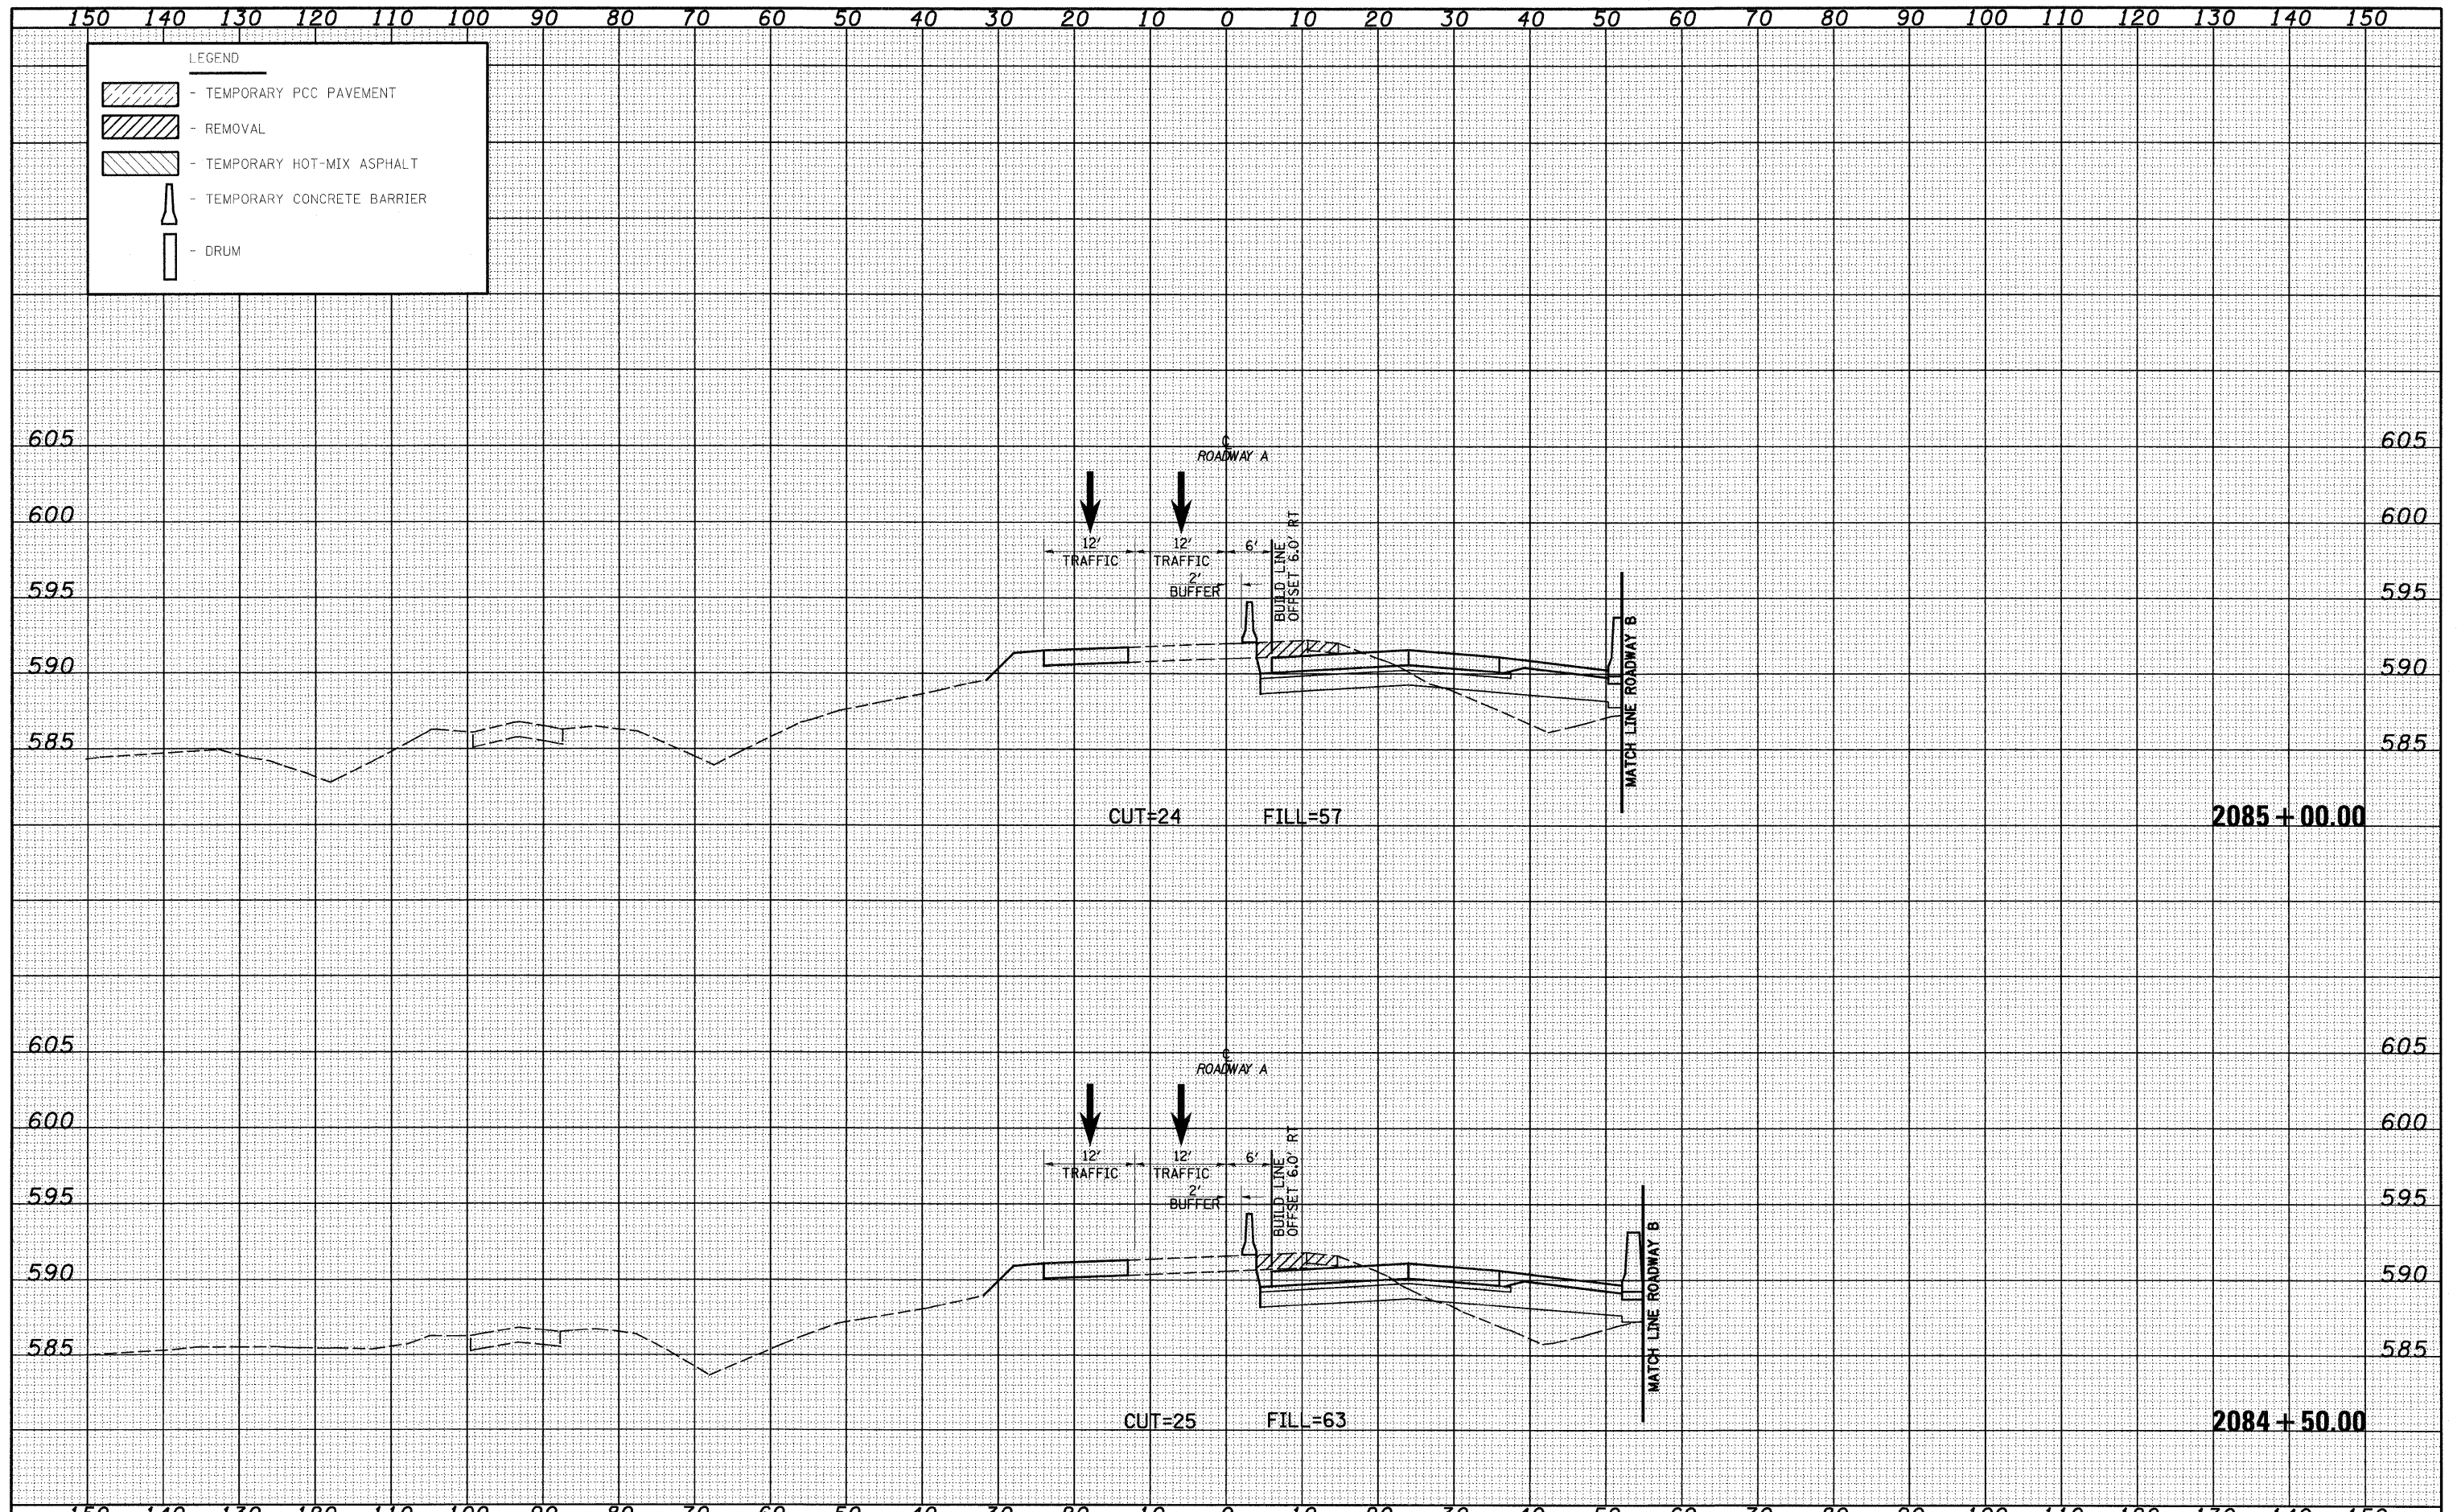

FILE NAME =	USER NAME = lunda	DESIGNED - JWS	REVISED -	STATE OF ILLINOIS DEPARTMENT OF TRANSPORTATION	MAINTENANCE OF TRAFFIC SOUTH TRI LEVEL - ROADWAY A (STAGE 1)	F.A.I. RTE.	SECTION	COUNTY	TOTAL SHEETS	SHEET NO.	
S:\Projects\483-00072-17-1\Drawings\17080000-1.dwg		DRAWN - LEC	REVISED -			57/70	(25-3)R	EFFINGHAM	1416	1160	
PLOT SCALE = 20.0000' / IN.		CHECKED - BRM	REVISED -			CONTRACT NO. 74296					
PLOT DATE = 2/18/2018		DATE - 2-25-08	REVISED -			SCALE: 1"=10' SHEET NO. 71 OF 73 SHEETS STA. 2084+50.00 TO STA. 2085+00.00					
						FED. ROAD DIST. NO. ILLINOIS FED. AID PROJECT					