


DATE	
BY	
FINAL SURVEY	
PLANT	
NOTE BOOK	
NO.	
AREAS CHECKED	

DATE	
BY	
ORIGINAL SURVEY	
PLANT	
NOTE BOOK	
NO.	
AREAS CHECKED	

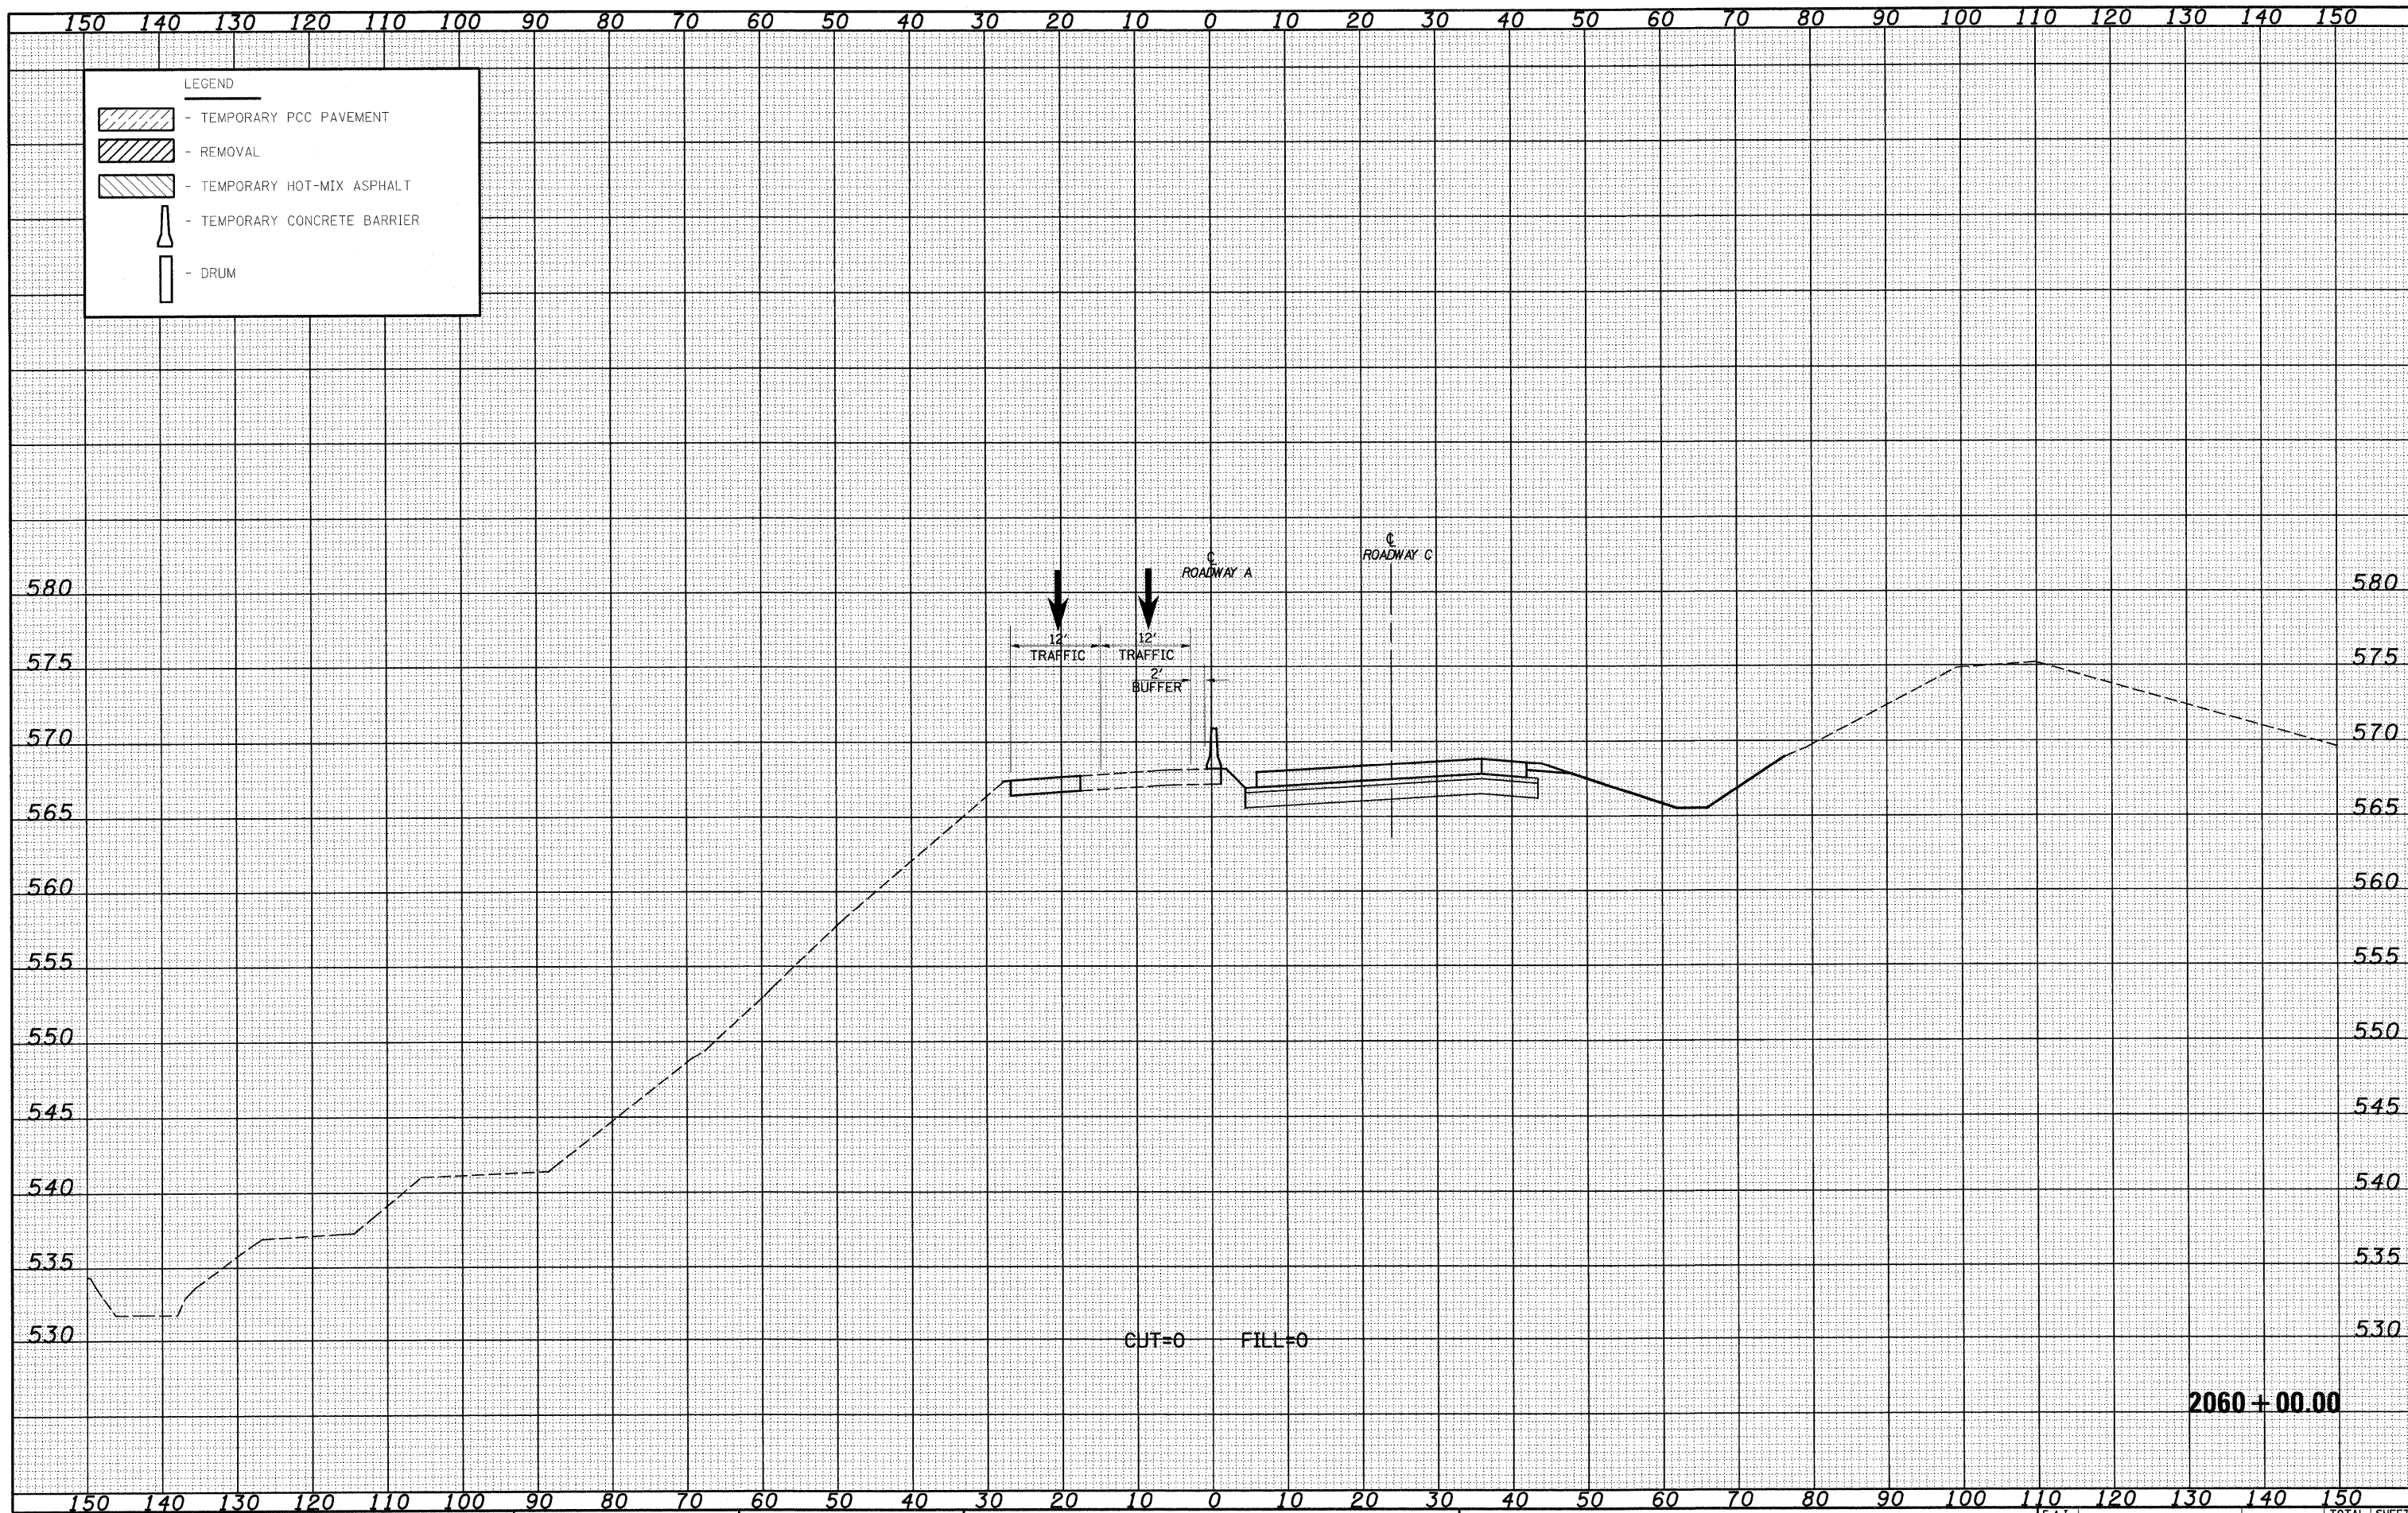

FILE NAME = S:\projects\102-0007-57-70\p10\1020007-57-70.dwg
 USER NAME = l1rnda

DESIGNED - JWS
 DRAWN - LEC
 CHECKED - BRM
 DATE - 2-25-08

REVISIONS
 REVISED -
 REVISED -
 REVISED -
 REVISED -

STATE OF ILLINOIS
 DEPARTMENT OF TRANSPORTATION

MAINTENANCE OF TRAFFIC SOUTH TRI LEVEL - ROADWAY A (STAGE 1B)
 SCALE: 1"=10'
 SHEET NO. 9 OF 10 SHEETS
 STA. 2060+00.00 TO STA. 2060+00.00

F.A.I. RTE. 57/70
 SECTION (25-3)R
 COUNTY EFINGHAM
 TOTAL SHEETS 1416
 SHEET NO. 1171
 CONTRACT NO. 74296
 ILLINOIS FED. AID PROJECT

2060+00.00