


DATE	
BY	
FINAL SURVEY	
NOTE BOOK NO.	
SURVEYED	
REVISIONS	
AREAS CHECKED	

DATE	
BY	
ORIGINAL SURVEY	
NOTE BOOK NO.	
SURVEYED	
REVISIONS	
AREAS CHECKED	

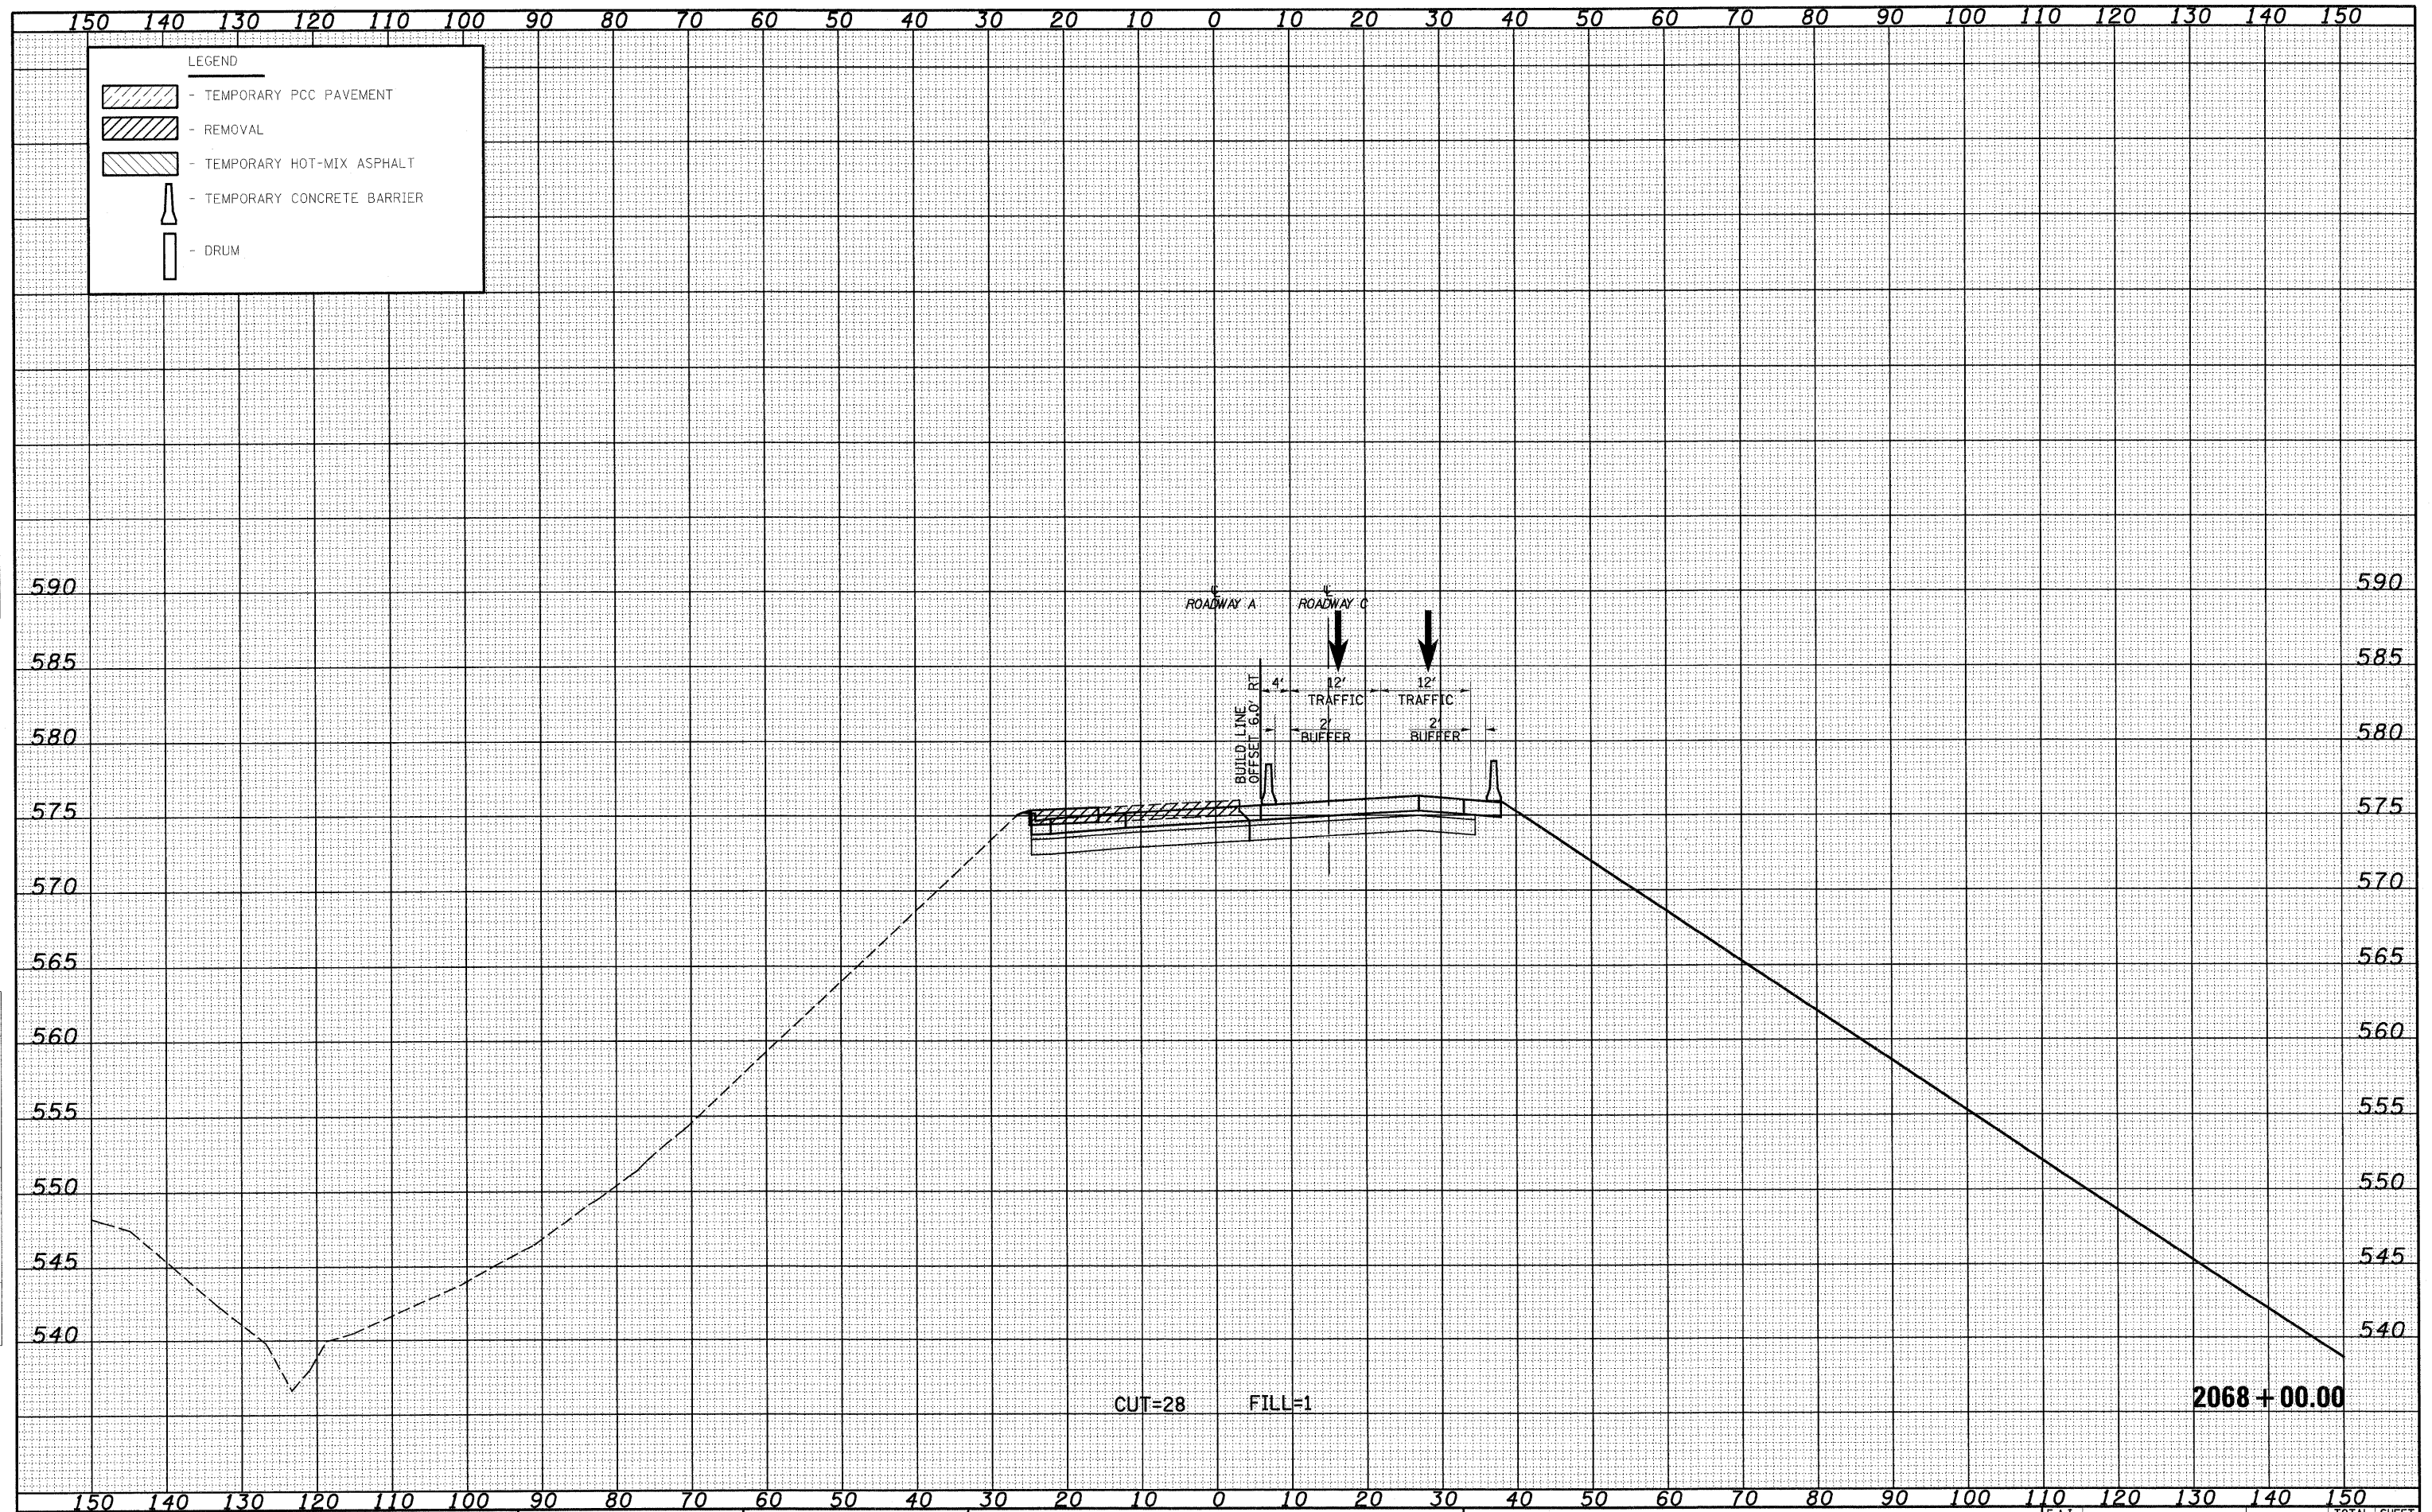

FILE NAME =	USER NAME = linds	DESIGNED - JWS	REVISED -	<b>STATE OF ILLINOIS DEPARTMENT OF TRANSPORTATION</b>	<b>MAINTENANCE OF TRAFFIC SOUTH TRI LEVEL - ROADWAY A (STAGE 2)</b>	F.A.I. RTE.	SECTION	COUNTY	TOTAL SHEETS	SHEET NO.	
57/70	(25-3)R	EFFINGHAM	1416			1240					
						<b>CONTRACT NO. 74296</b>					
						ILLINOIS FED. AID PROJECT					
PLOT SCALE = 20.0000' / IN.		CHECKED - BRM	REVISED -	SCALE: 1"=10'	SHEET NO. 58 OF 73 SHEETS	STA. 2068+00.00 TO STA. 2068+00.00					
PLOT DATE = 2/10/2010		DATE - 2-25-08	REVISED -								