


DATE	
BY	
FINAL SURVEY	
PLANNING	
DESIGN	
CONSTRUCTION	
OPERATION	
NO. _____	

DATE	
BY	
ORIGINAL SURVEY	
PLANNING	
DESIGN	
CONSTRUCTION	
OPERATION	
NO. _____	

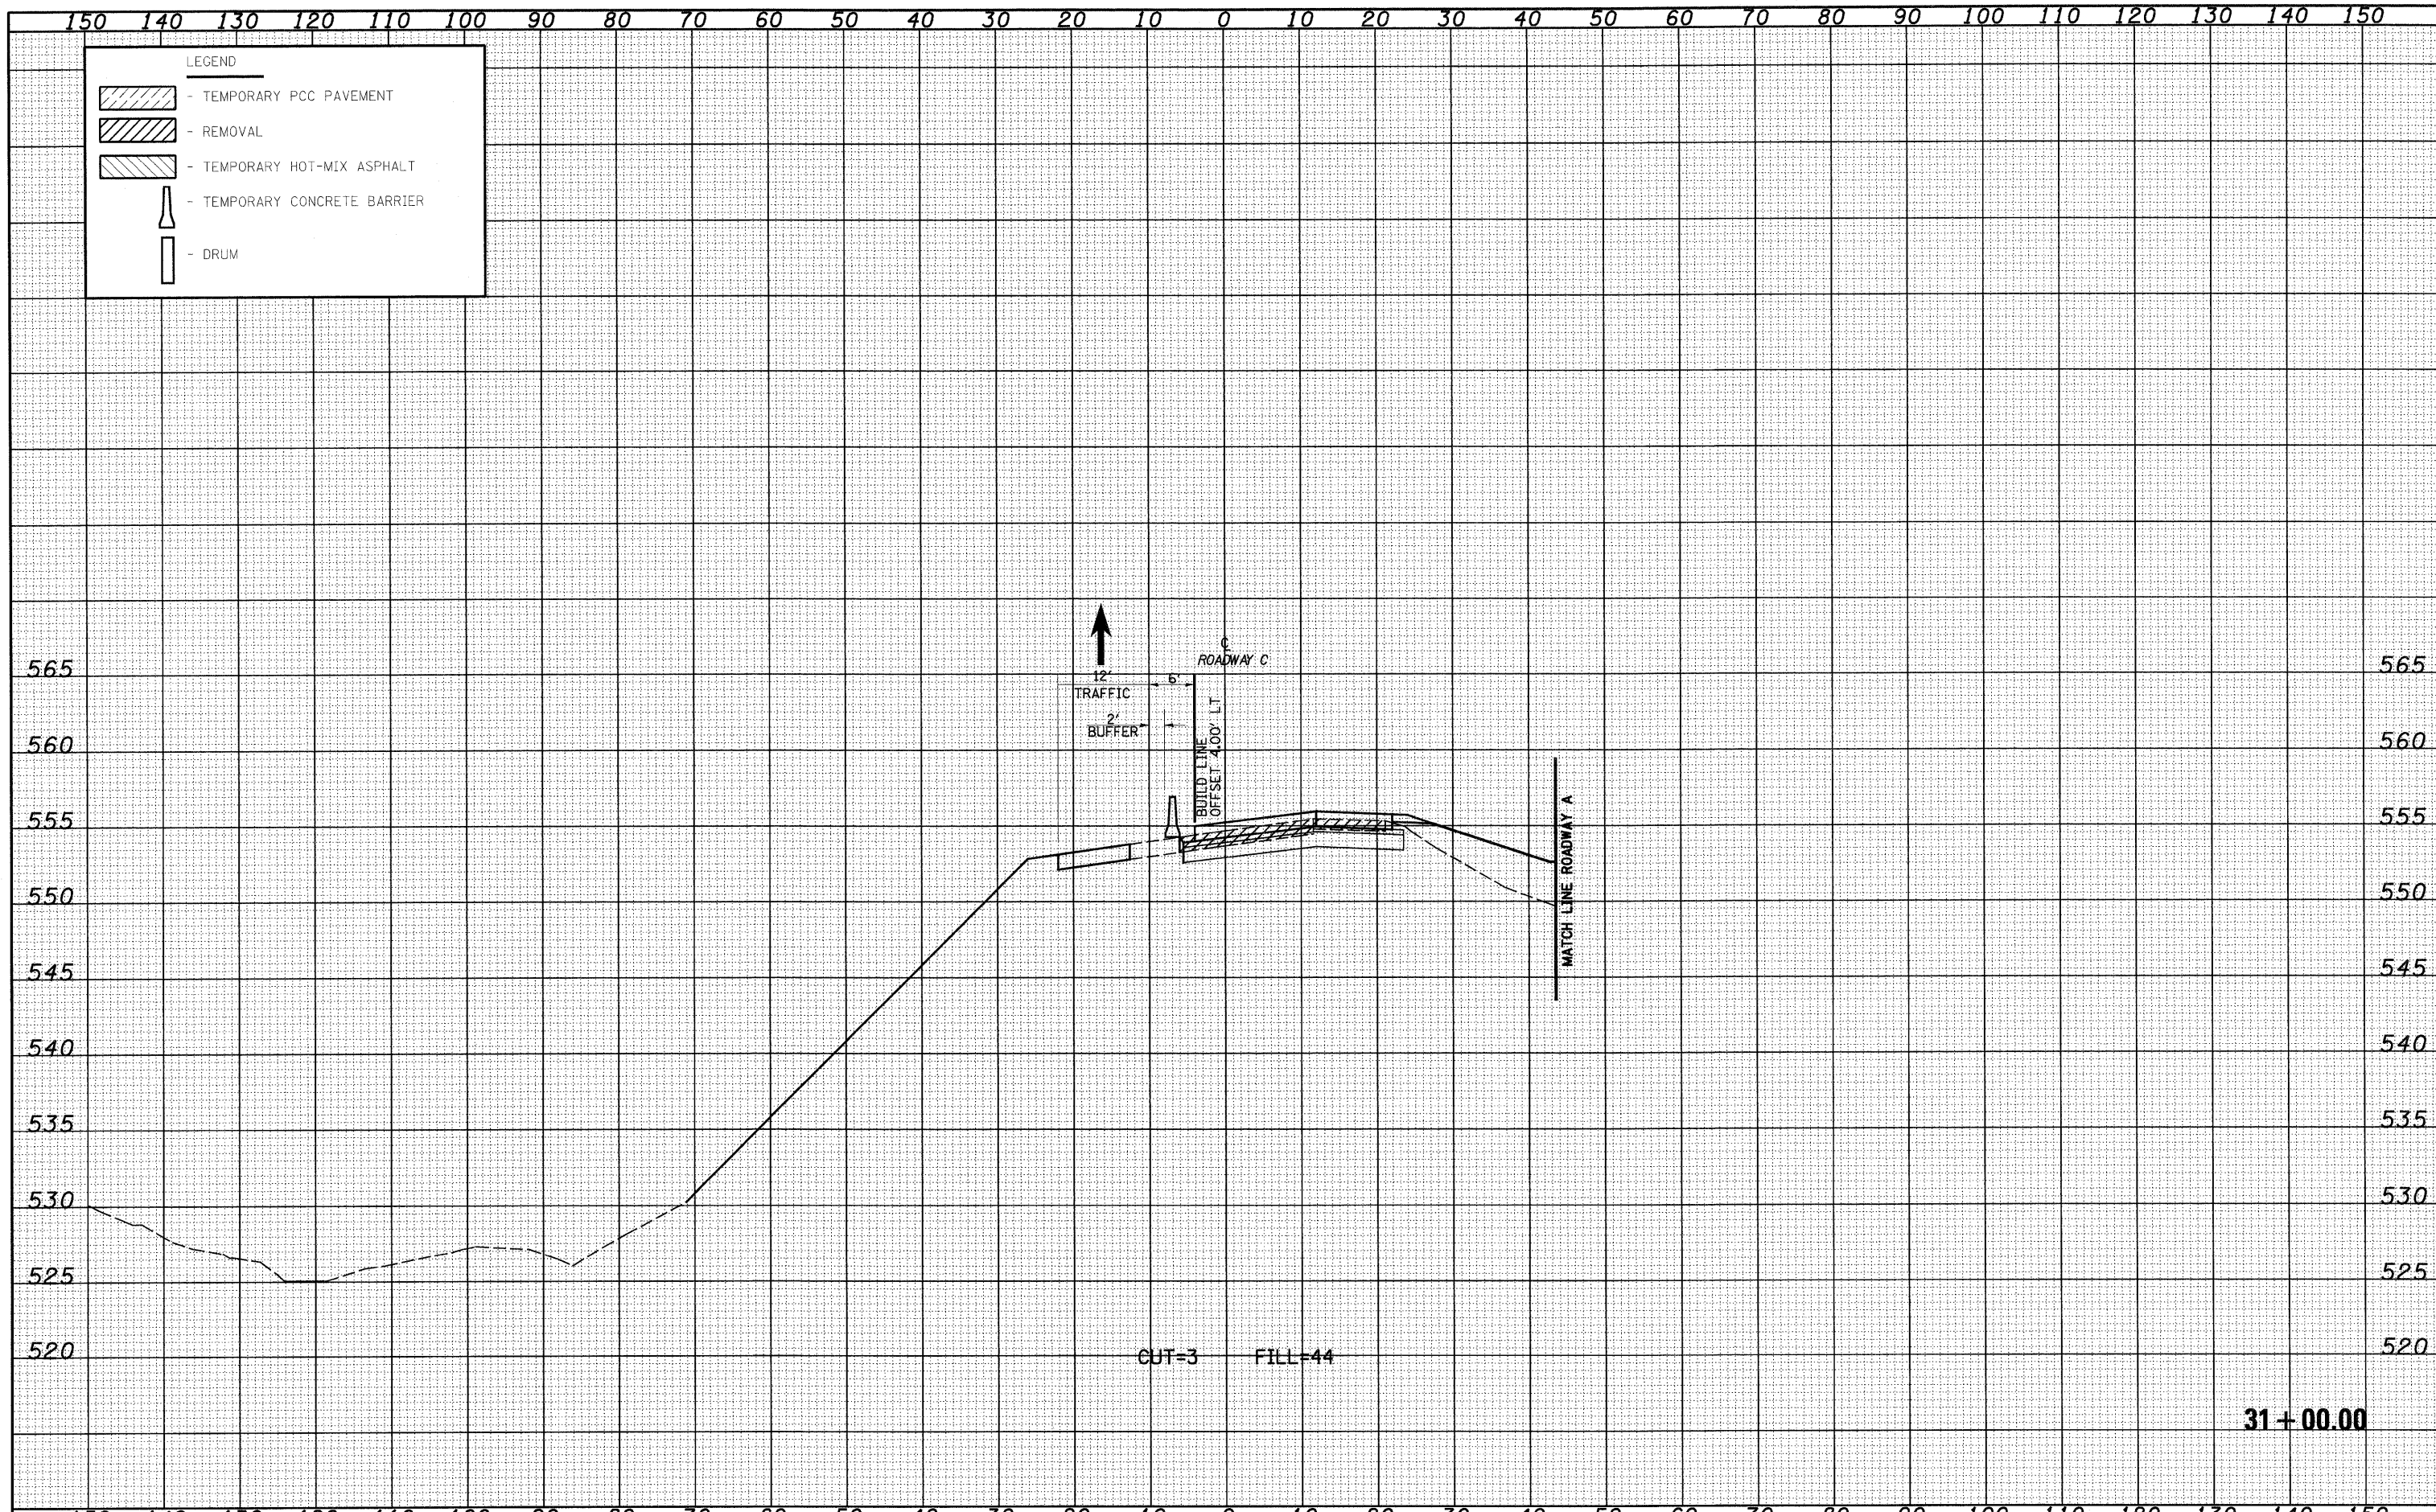

FILE NAME =	USER NAME = linda	DESIGNED - JWS	REVISED -	STATE OF ILLINOIS DEPARTMENT OF TRANSPORTATION	MAINTENANCE OF TRAFFIC SOUTH TRI LEVEL - ROADWAY C (STAGE 1)	F.A.J. RTE.	SECTION	COUNTY	TOTAL SHEETS	SHEET NO.	
PROJECT: 102-800(25)-700(3) Trl.v.veh.D760203-3Ldp	PLOT SCALE = 20.0000' / IN.	DRAWN - LEC	REVISED -			57/70	(25-3)R	EFFINGHAM	1416	1266	
PLOT DATE = 2/10/2010	DATE - 2-25-08	CHECKED - BRM	REVISED -			CONTRACT NO. 74296		ILLINOIS FED. AID PROJECT			
		DATE - 2-25-08	REVISED -			SCALE: 1"=10'	SHEET NO. 3 OF 8 SHEETS	STA. 31+00.00 TO STA. 31+00.00			