


DATE	
BY	
FINAL SURVEY	
SURVEYED	
NOTED	
PLANNED	
TEMP.	
AREAS	
CHECKED	

DATE	
BY	
ORIGINAL SURVEY	
SURVEYED	
NOTED	
PLANNED	
TEMP.	
AREAS	
CHECKED	

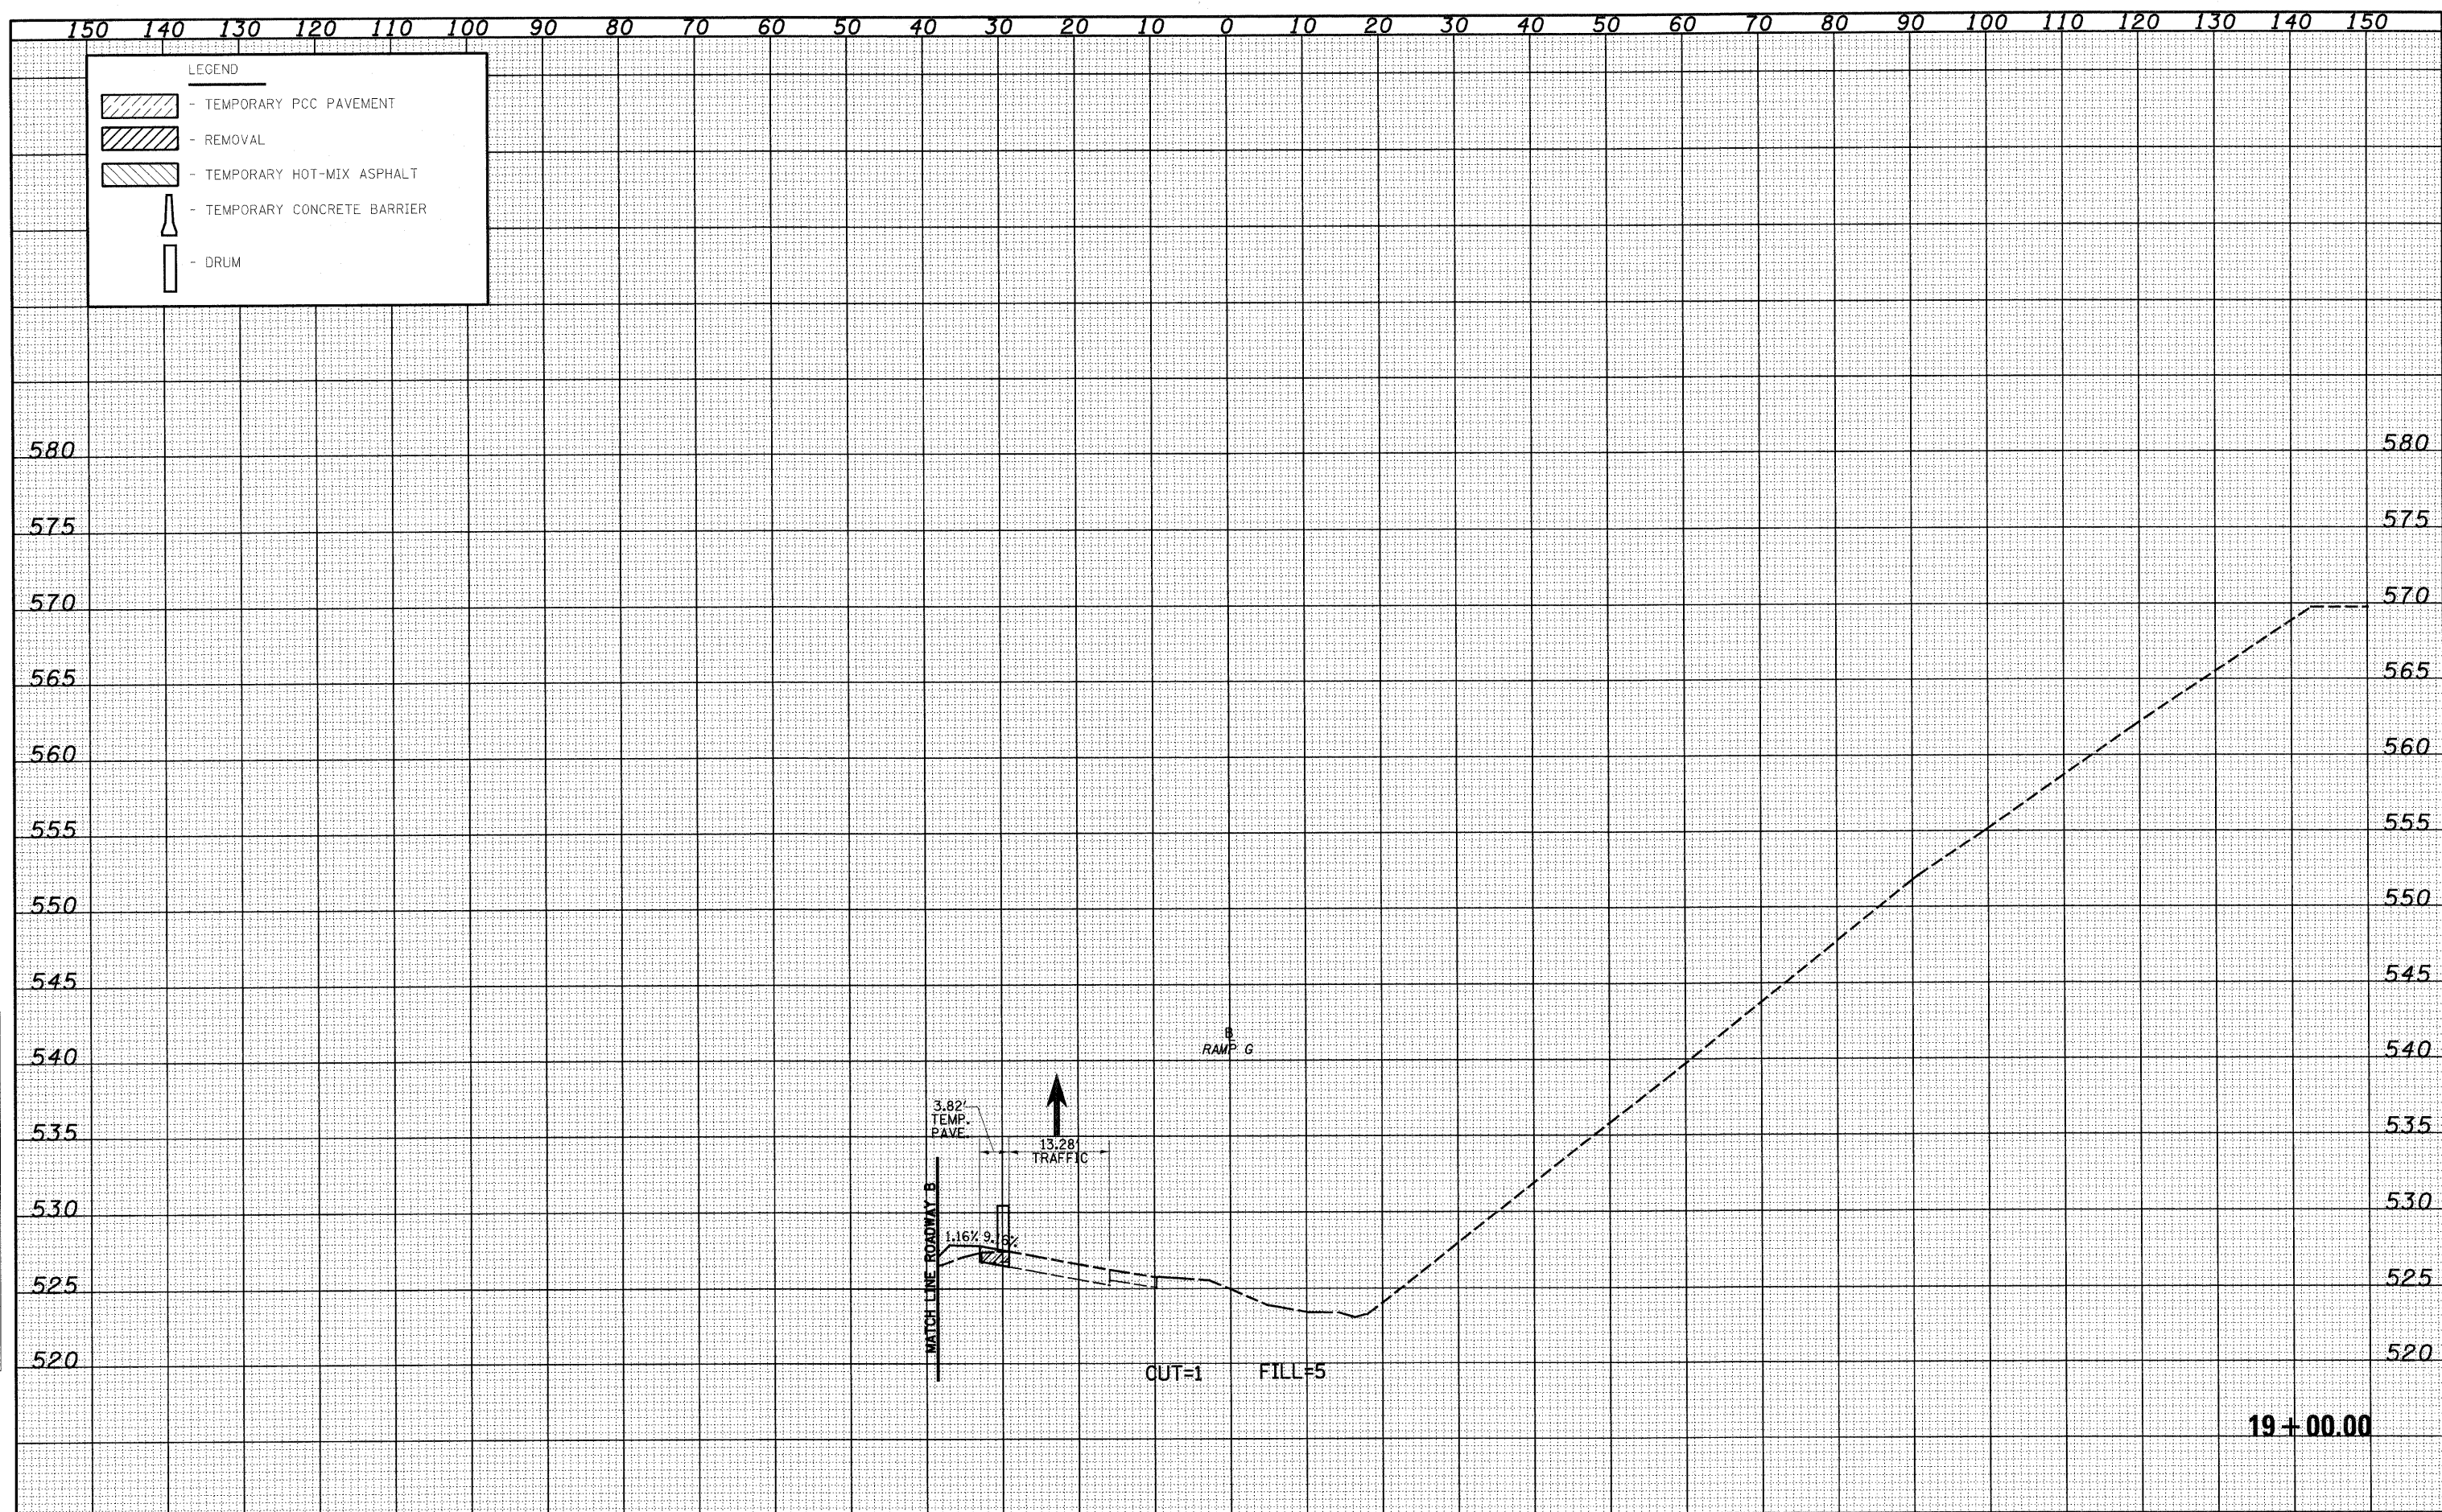

FILE NAME =	USER NAME = linda	DESIGNED - JWS	REVISED -	STATE OF ILLINOIS DEPARTMENT OF TRANSPORTATION	MAINTENANCE OF TRAFFIC SOUTH TRI LEVEL - RAMP G (PRE-STAGE 1)		F.A.I. RTE. 57/70	SECTION (25-3R)	COUNTY EFFINGHAM	TOTAL SHEETS 1416	SHEET NO. 1312
PROJECT NO. 007251-70dyS InLveshJH9901-F3.dwg	PLOT SCALE = 20,0000' / IN.	DRAWN - LEC	REVISED -		SCALE: 1"=10'	SHEET NO. 5 OF 9 SHEETS	STA. 19+00.00 TO STA. 19+00.00	FED. ROAD DIST. NO.	ILLINOIS FED. AID PROJECT	CONTRACT NO. 74296	
	PLOT DATE = 2/18/2010	CHECKED - BRM	REVISED -								
		DATE - 2-25-08	REVISED -								