


DATE	
BY	
FINAL SURVEY	
SURVEY	
NOTE BOOK	
PLANS	
TEMP. AREAS	
CHECKED	
NO.	

DATE	
BY	
ORIGINAL SURVEY	
SURVEY	
NOTE BOOK	
PLANS	
TEMP. AREAS	
CHECKED	
NO.	

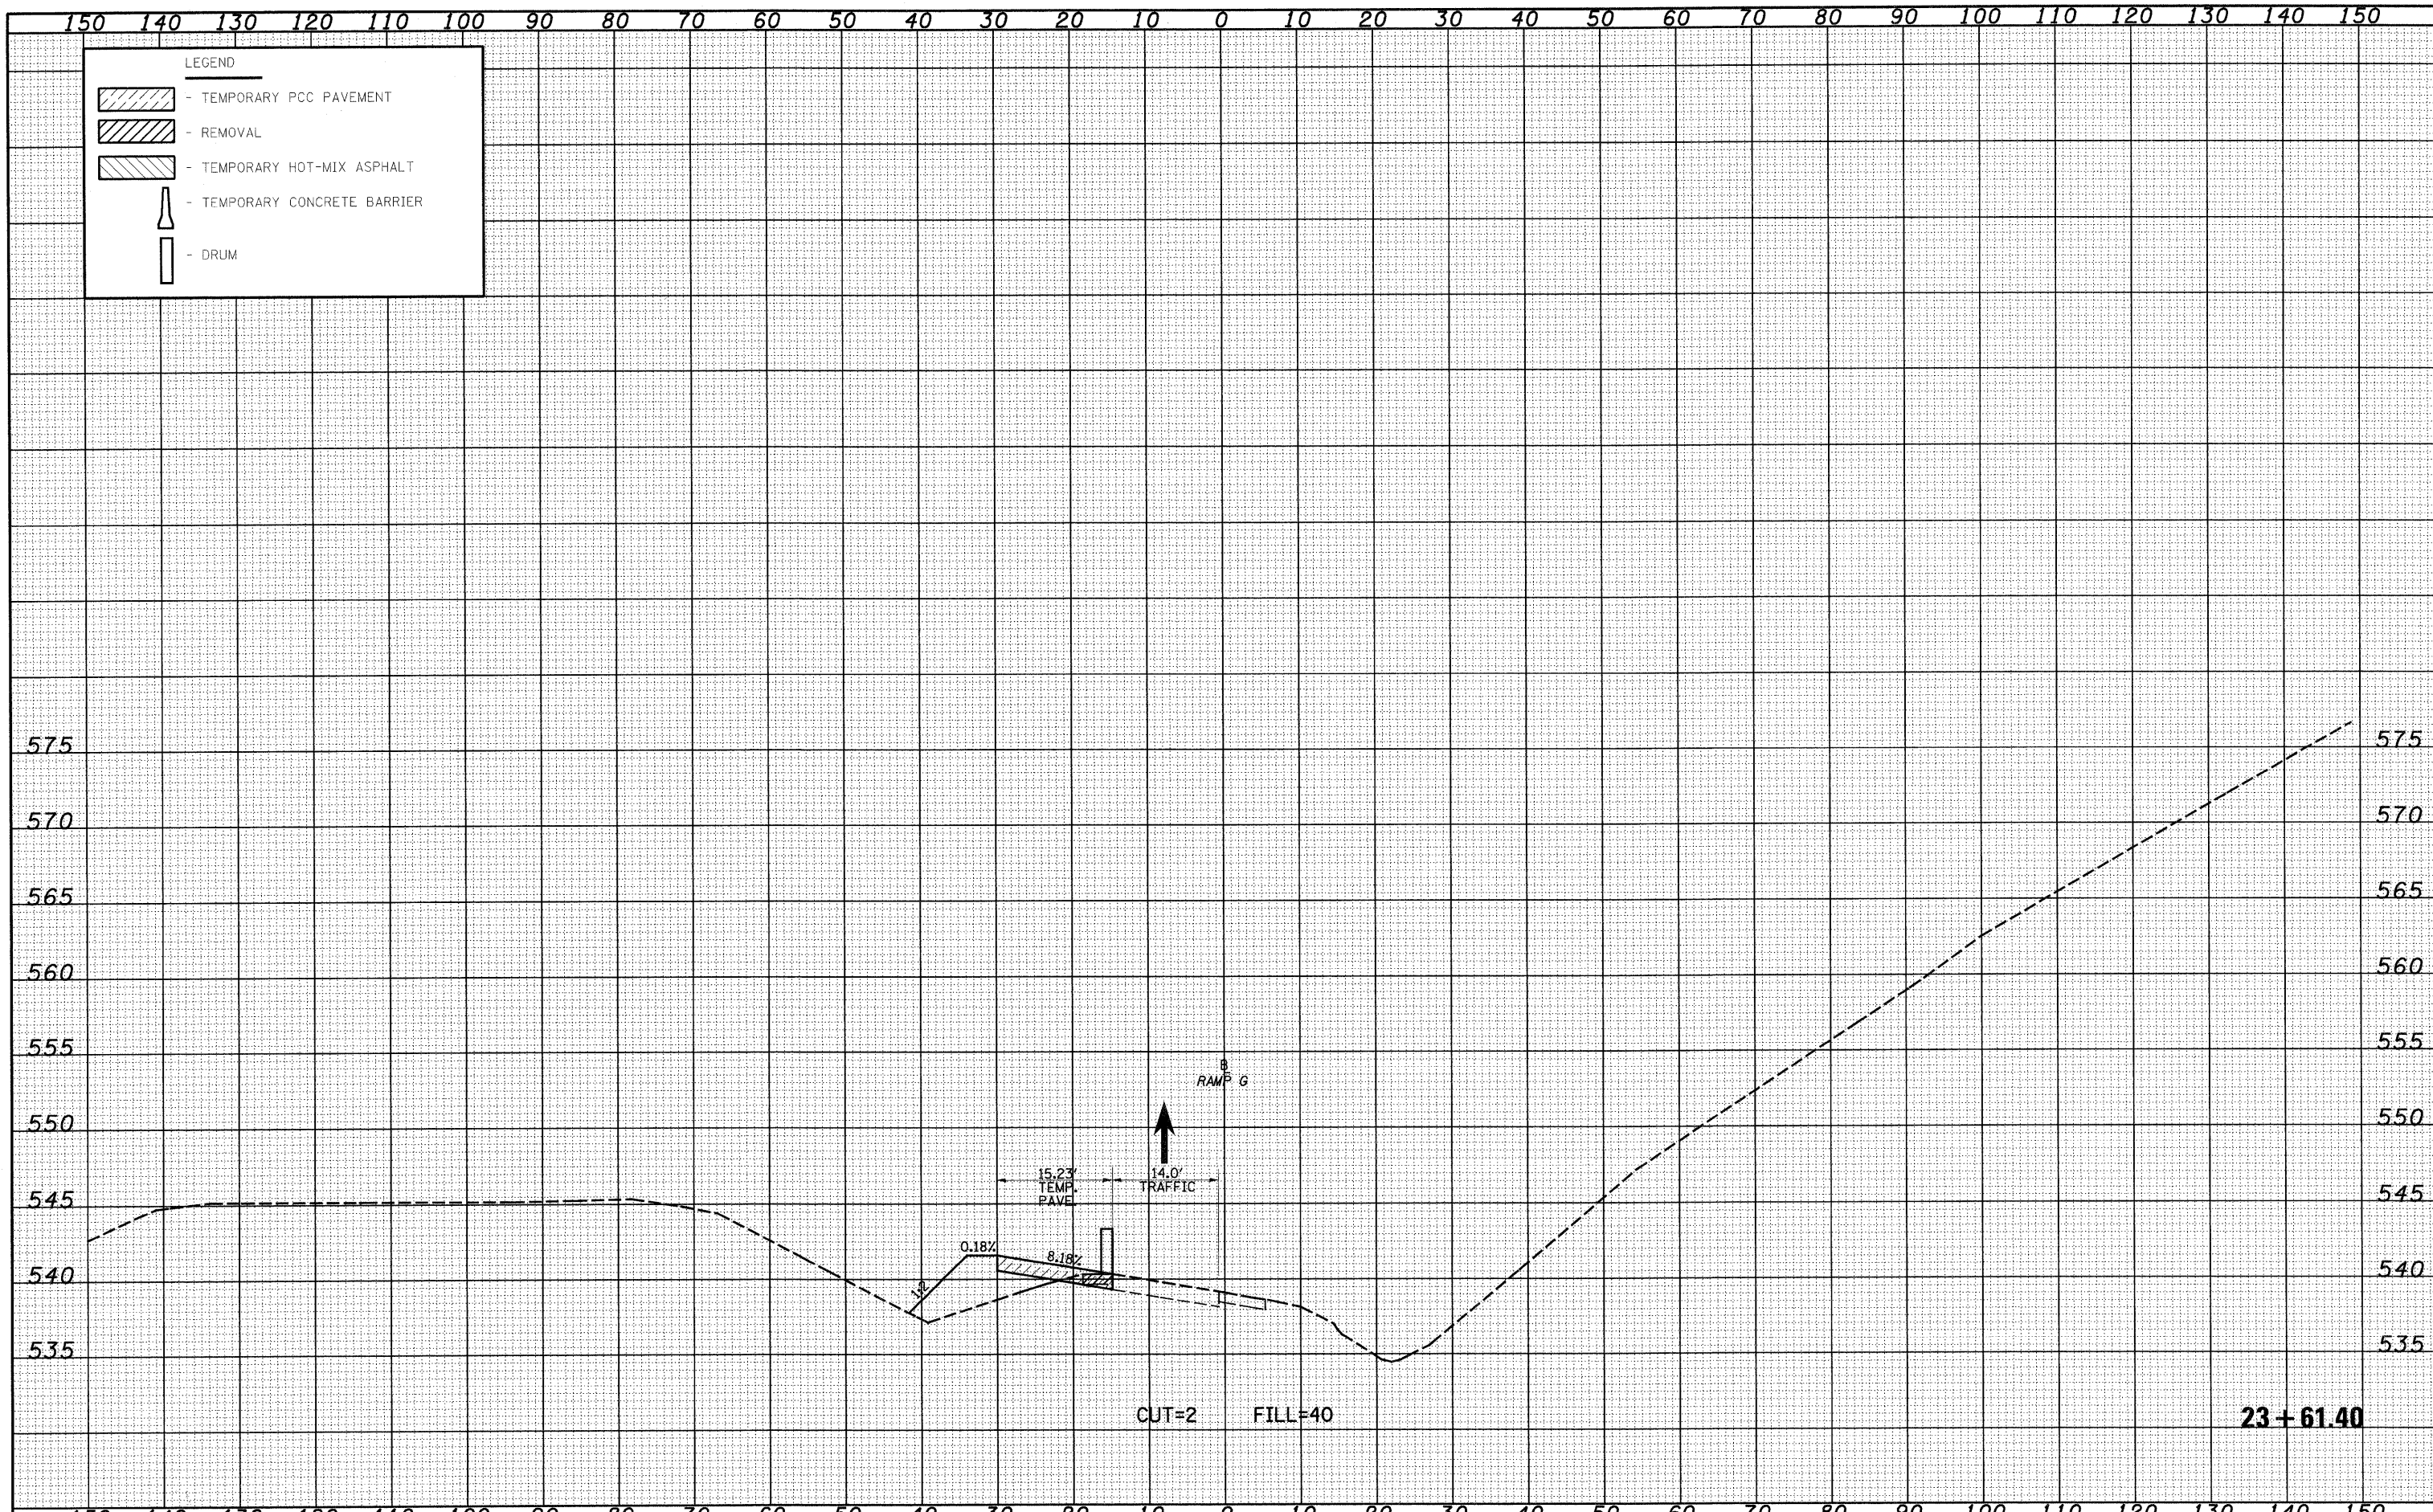

FILE NAME =	USER NAME = linda	DESIGNED - JWS	REVISED -	STATE OF ILLINOIS DEPARTMENT OF TRANSPORTATION	MAINTENANCE OF TRAFFIC SOUTH TRI LEVEL - RAMP G (PRE-STAGE 1)			F.A.I. RTE. 57/70	SECTION (25-3)R	COUNTY EFFINGHAM	TOTAL SHEETS 1416	SHEET NO. 1316
PLOT SCALE = 20.0/200' / IN.					SCALE: 1"=10'			SHEET NO. 9 OF 9 SHEETS		CONTRACT NO. 74296		
PLOT DATE = 2/19/2010					STA. 23+61.40 TO STA. 23+61.40			ILLINOIS FED. AID PROJECT				
DATE - 2-25-08					FED. ROAD DIST. NO.							