


DATE	
BY	
FINAL SURVEY	
PLANNED SURVEY	
NOTE BOOK	
TEMPLATE	
AREAS	
CHECKED	
NO.	

DATE	
BY	
ORIGINAL SURVEY	
PLANNED SURVEY	
NOTE BOOK	
TEMPLATE	
AREAS	
CHECKED	
NO.	

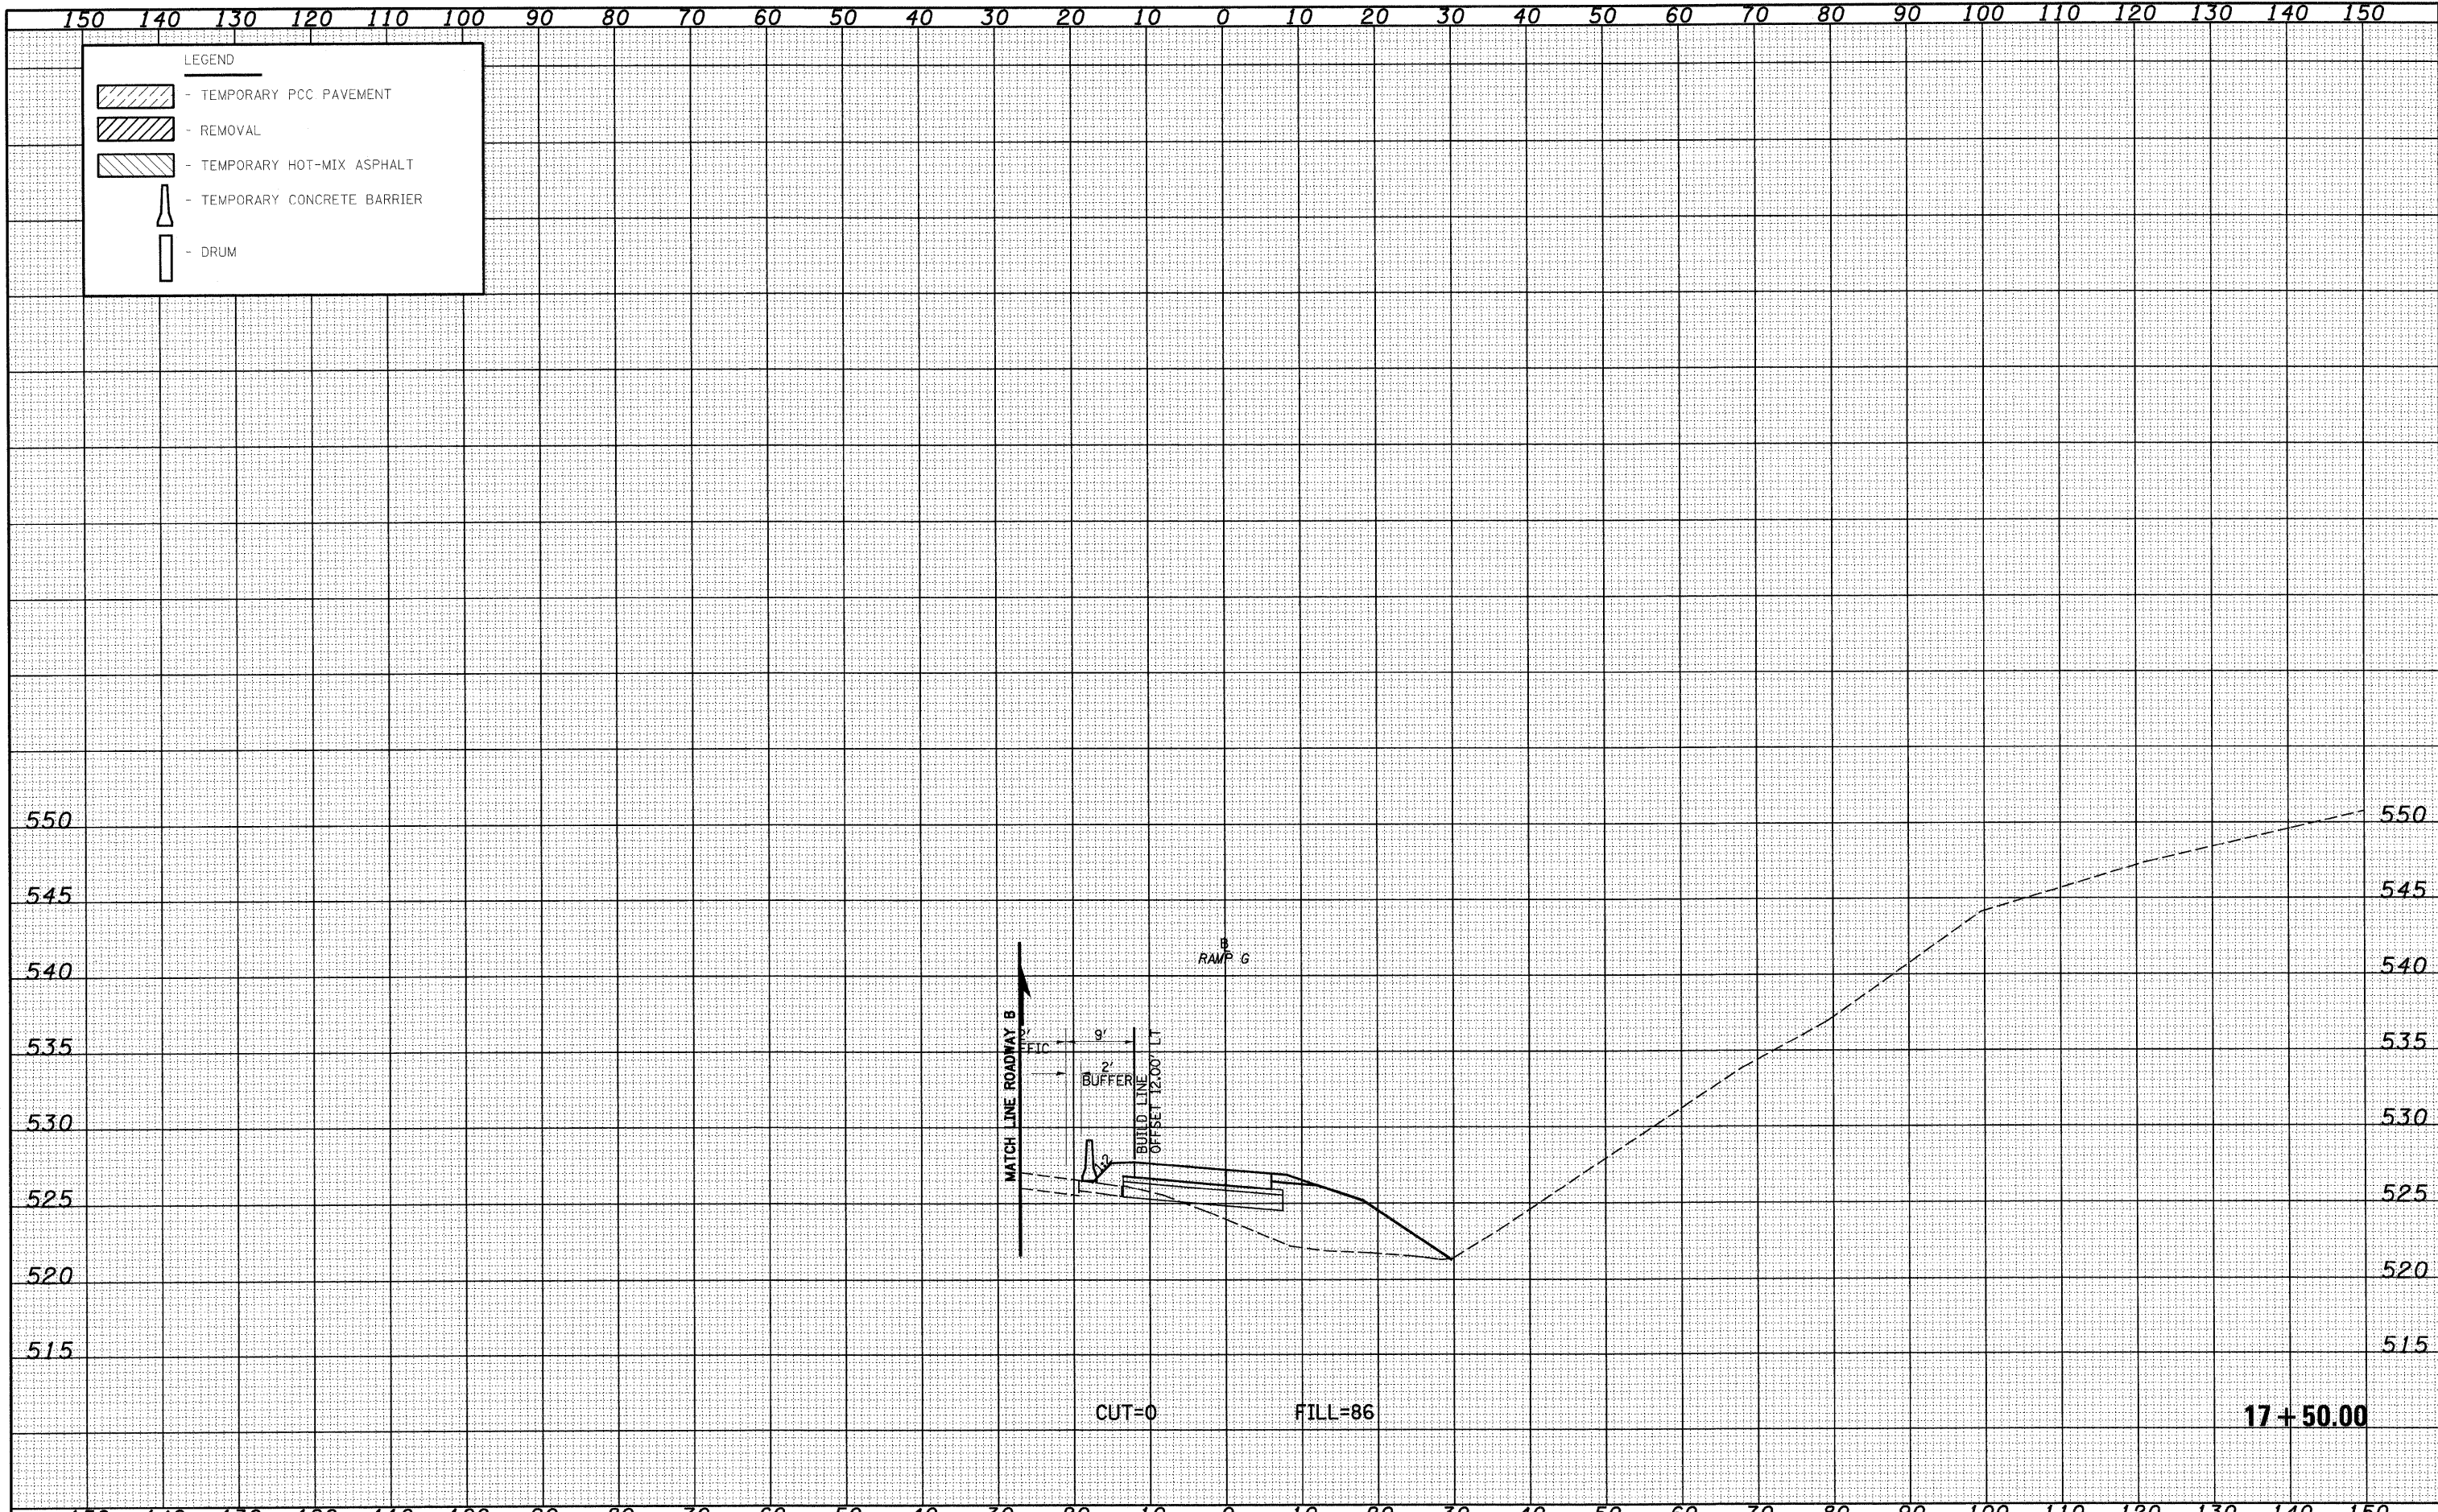

FILE NAME =	USER NAME = linda	DESIGNED - JWS	REVISED -	STATE OF ILLINOIS DEPARTMENT OF TRANSPORTATION	MAINTENANCE OF TRAFFIC SOUTH TRI LEVEL - RAMP G (STAGE 1)	F.A.I. RTE.	SECTION	COUNTY	TOTAL SHEETS	SHEET NO.
S:\Projects\143-000\17-51-70.dgn		DRAWN - LEC	REVISED -			57/70	(25-3R)	EFFINGHAM	1416	1318
PLOT SCALE = 20,0000' / IN.		CHECKED - BRM	REVISED -			CONTRACT NO. 74296				
PLOT DATE = 2/10/2010		DATE - 2-25-08	REVISED -			FED. ROAD DIST. NO.	ILLINOIS FED. AID PROJECT			
SCALE: 1"=10'						SHEET NO. 2 OF 9 SHEETS		STA. 17+50.00 TO STA. 17+50.00		