


DATE	
BY	
FINAL SURVEY	
PLOTTED	
NOTE BOOK	
AREAS CHECKED	

DATE	
BY	
ORIGINAL SURVEY	
PLOTTED	
NOTE BOOK	
AREAS CHECKED	

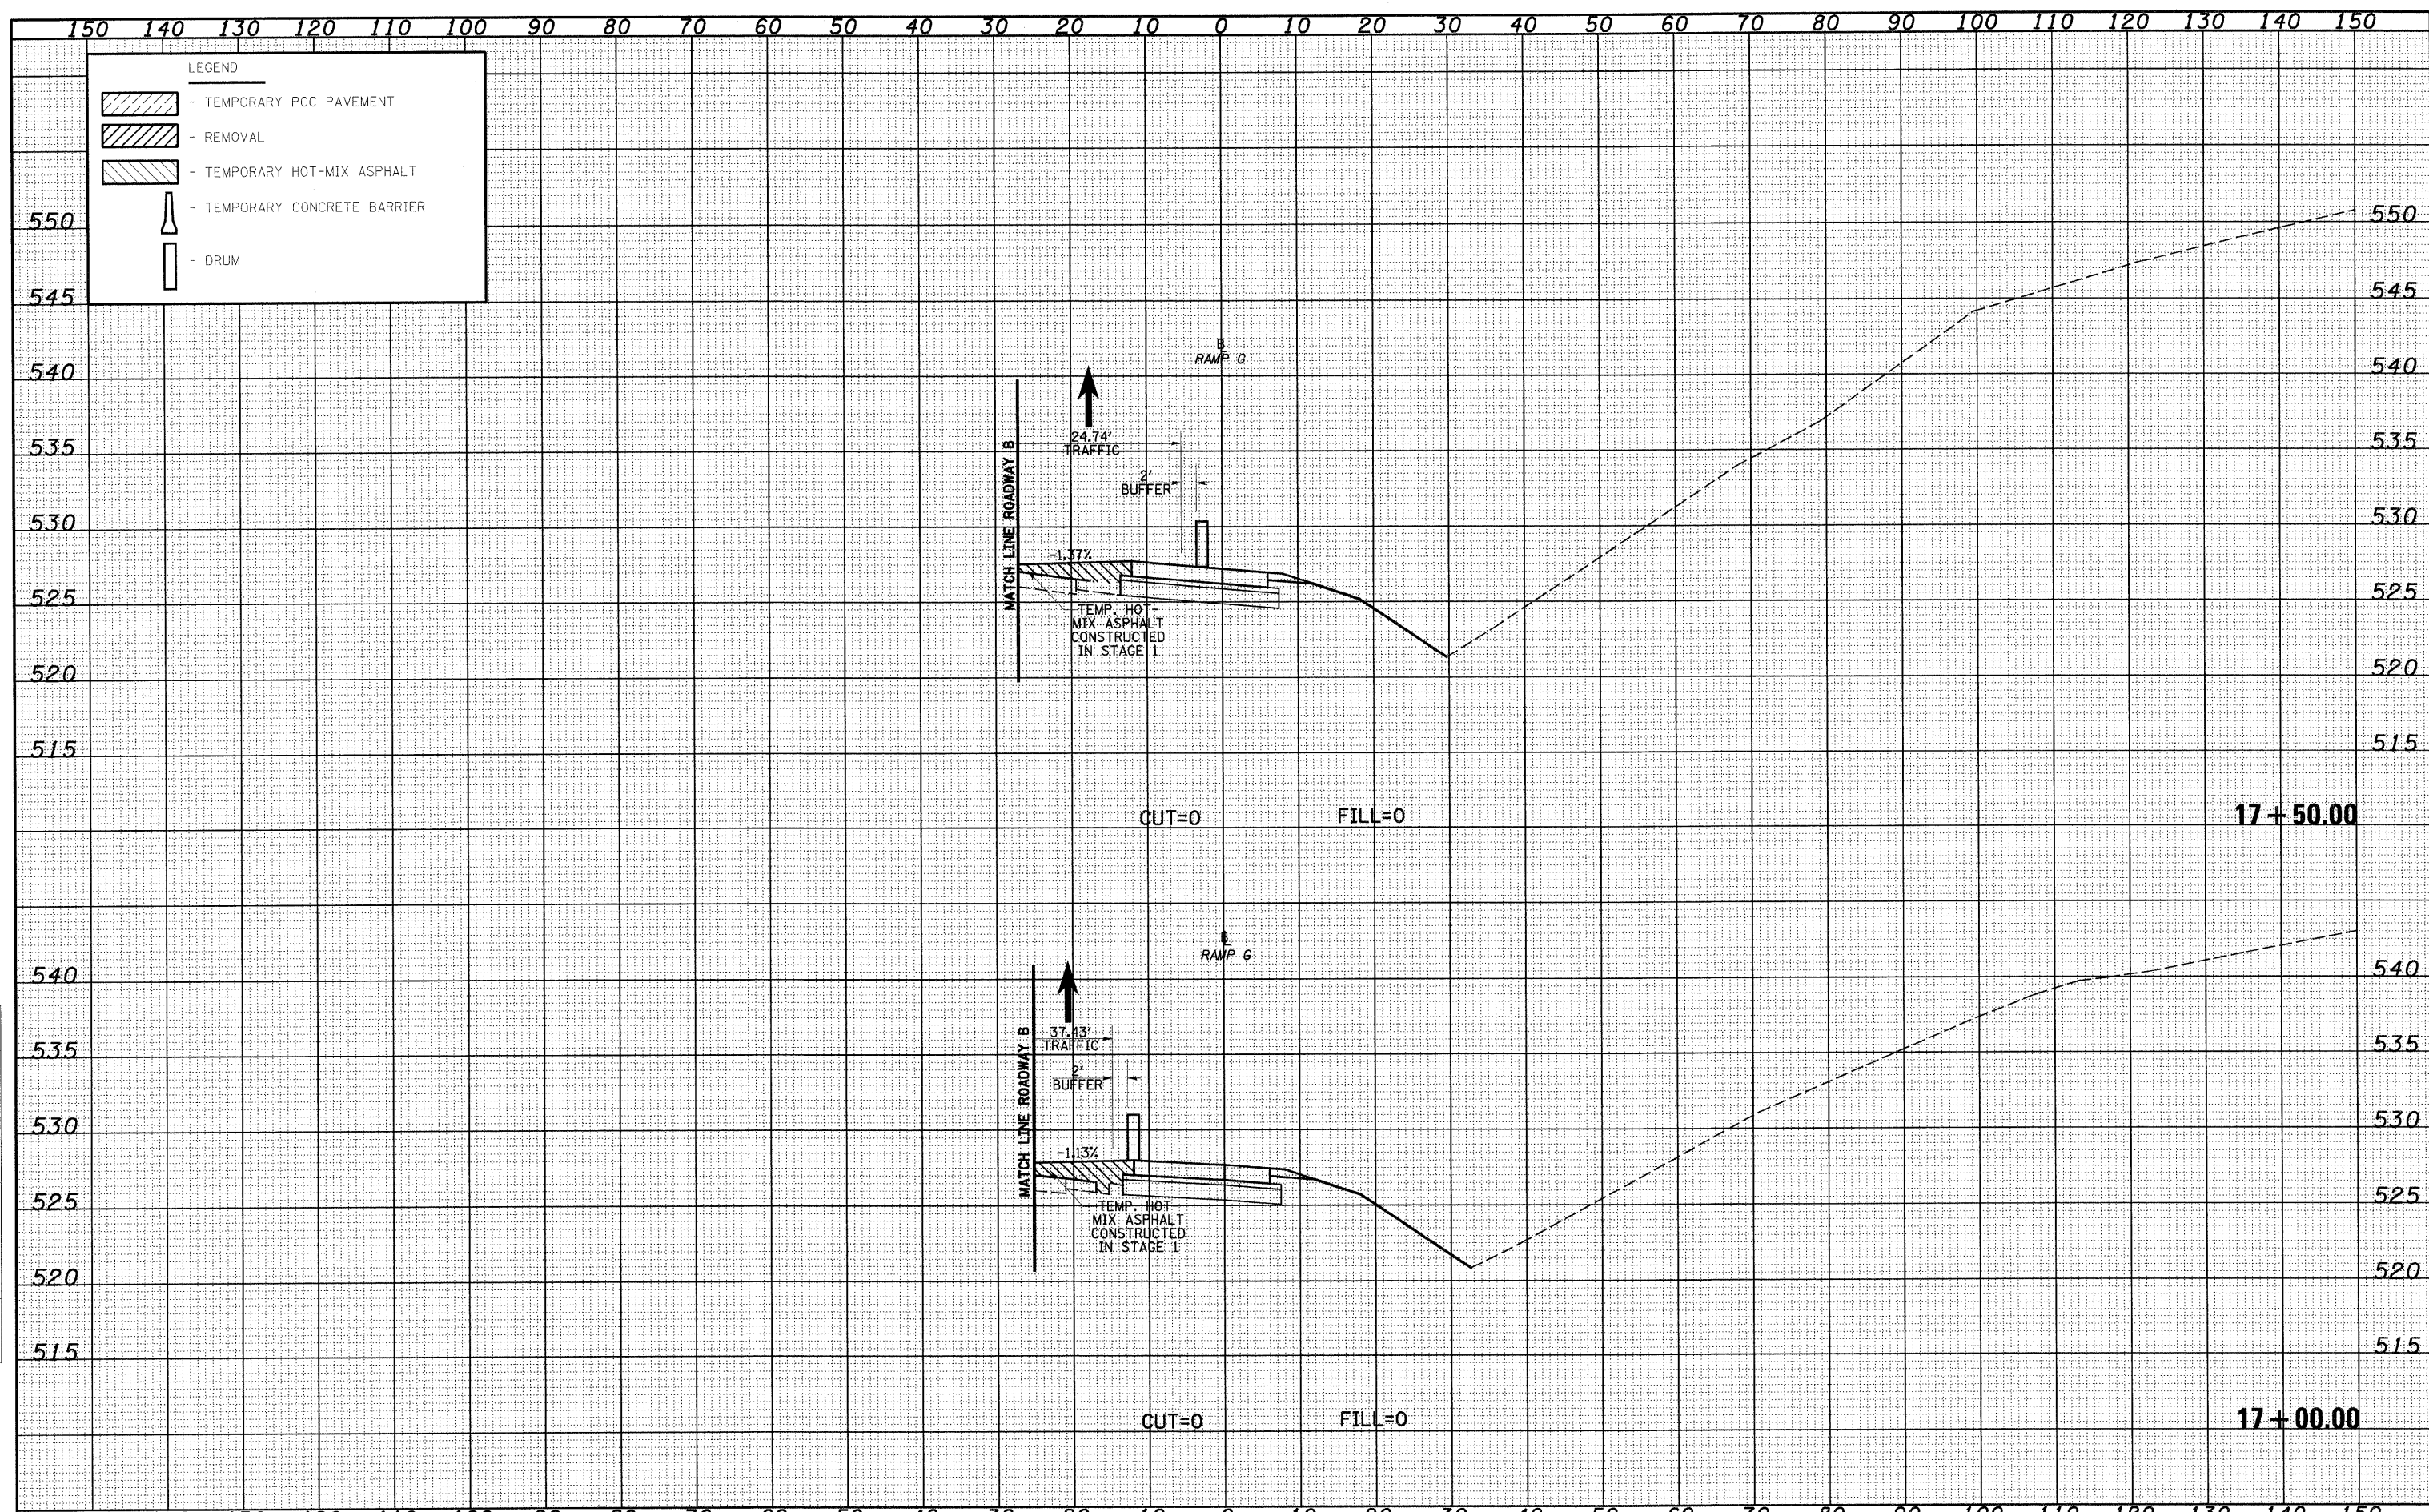

FILE NAME =	USER NAME = Linda	DESIGNED - JWS	REVISED -	STATE OF ILLINOIS DEPARTMENT OF TRANSPORTATION	MAINTENANCE OF TRAFFIC SOUTH TRI LEVEL - RAMP G (STAGE 1B)	F.A.I. RTE.	SECTION	COUNTY	TOTAL SHEETS	SHEET NO.	
S:\projects\400\400725\704p\15 Trk\work\DR0001-08.dwg	PLOT SCALE = 20.0000' / IN.	DRAWN - LEC	REVISED -			57/70	(25-3)R	EFFINGHAM	1416	1326	
PLOT DATE = 2/10/2010	DATE - 2-25-08	CHECKED - BRM	REVISED -			CONTRACT NO. 74296		FED. ROAD DIST. NO. ILLINOIS FED. AID PROJECT			
		DATE - 2-25-08	REVISED -			SCALE: 1"=10'	SHEET NO. 1 OF 4 SHEETS	STA. 17+00.00 TO STA. 17+50.00			