


DATE	
BY	
DESIGNED	
DRAWN	
CHECKED	
DATE	
REVISIONS	
NO.	
DATE	
BY	
DESIGNED	
DRAWN	
CHECKED	
DATE	
REVISIONS	
NO.	
DATE	
BY	
DESIGNED	
DRAWN	
CHECKED	
DATE	
REVISIONS	
NO.	

DATE	
BY	
DESIGNED	
DRAWN	
CHECKED	
DATE	
REVISIONS	
NO.	
DATE	
BY	
DESIGNED	
DRAWN	
CHECKED	
DATE	
REVISIONS	
NO.	

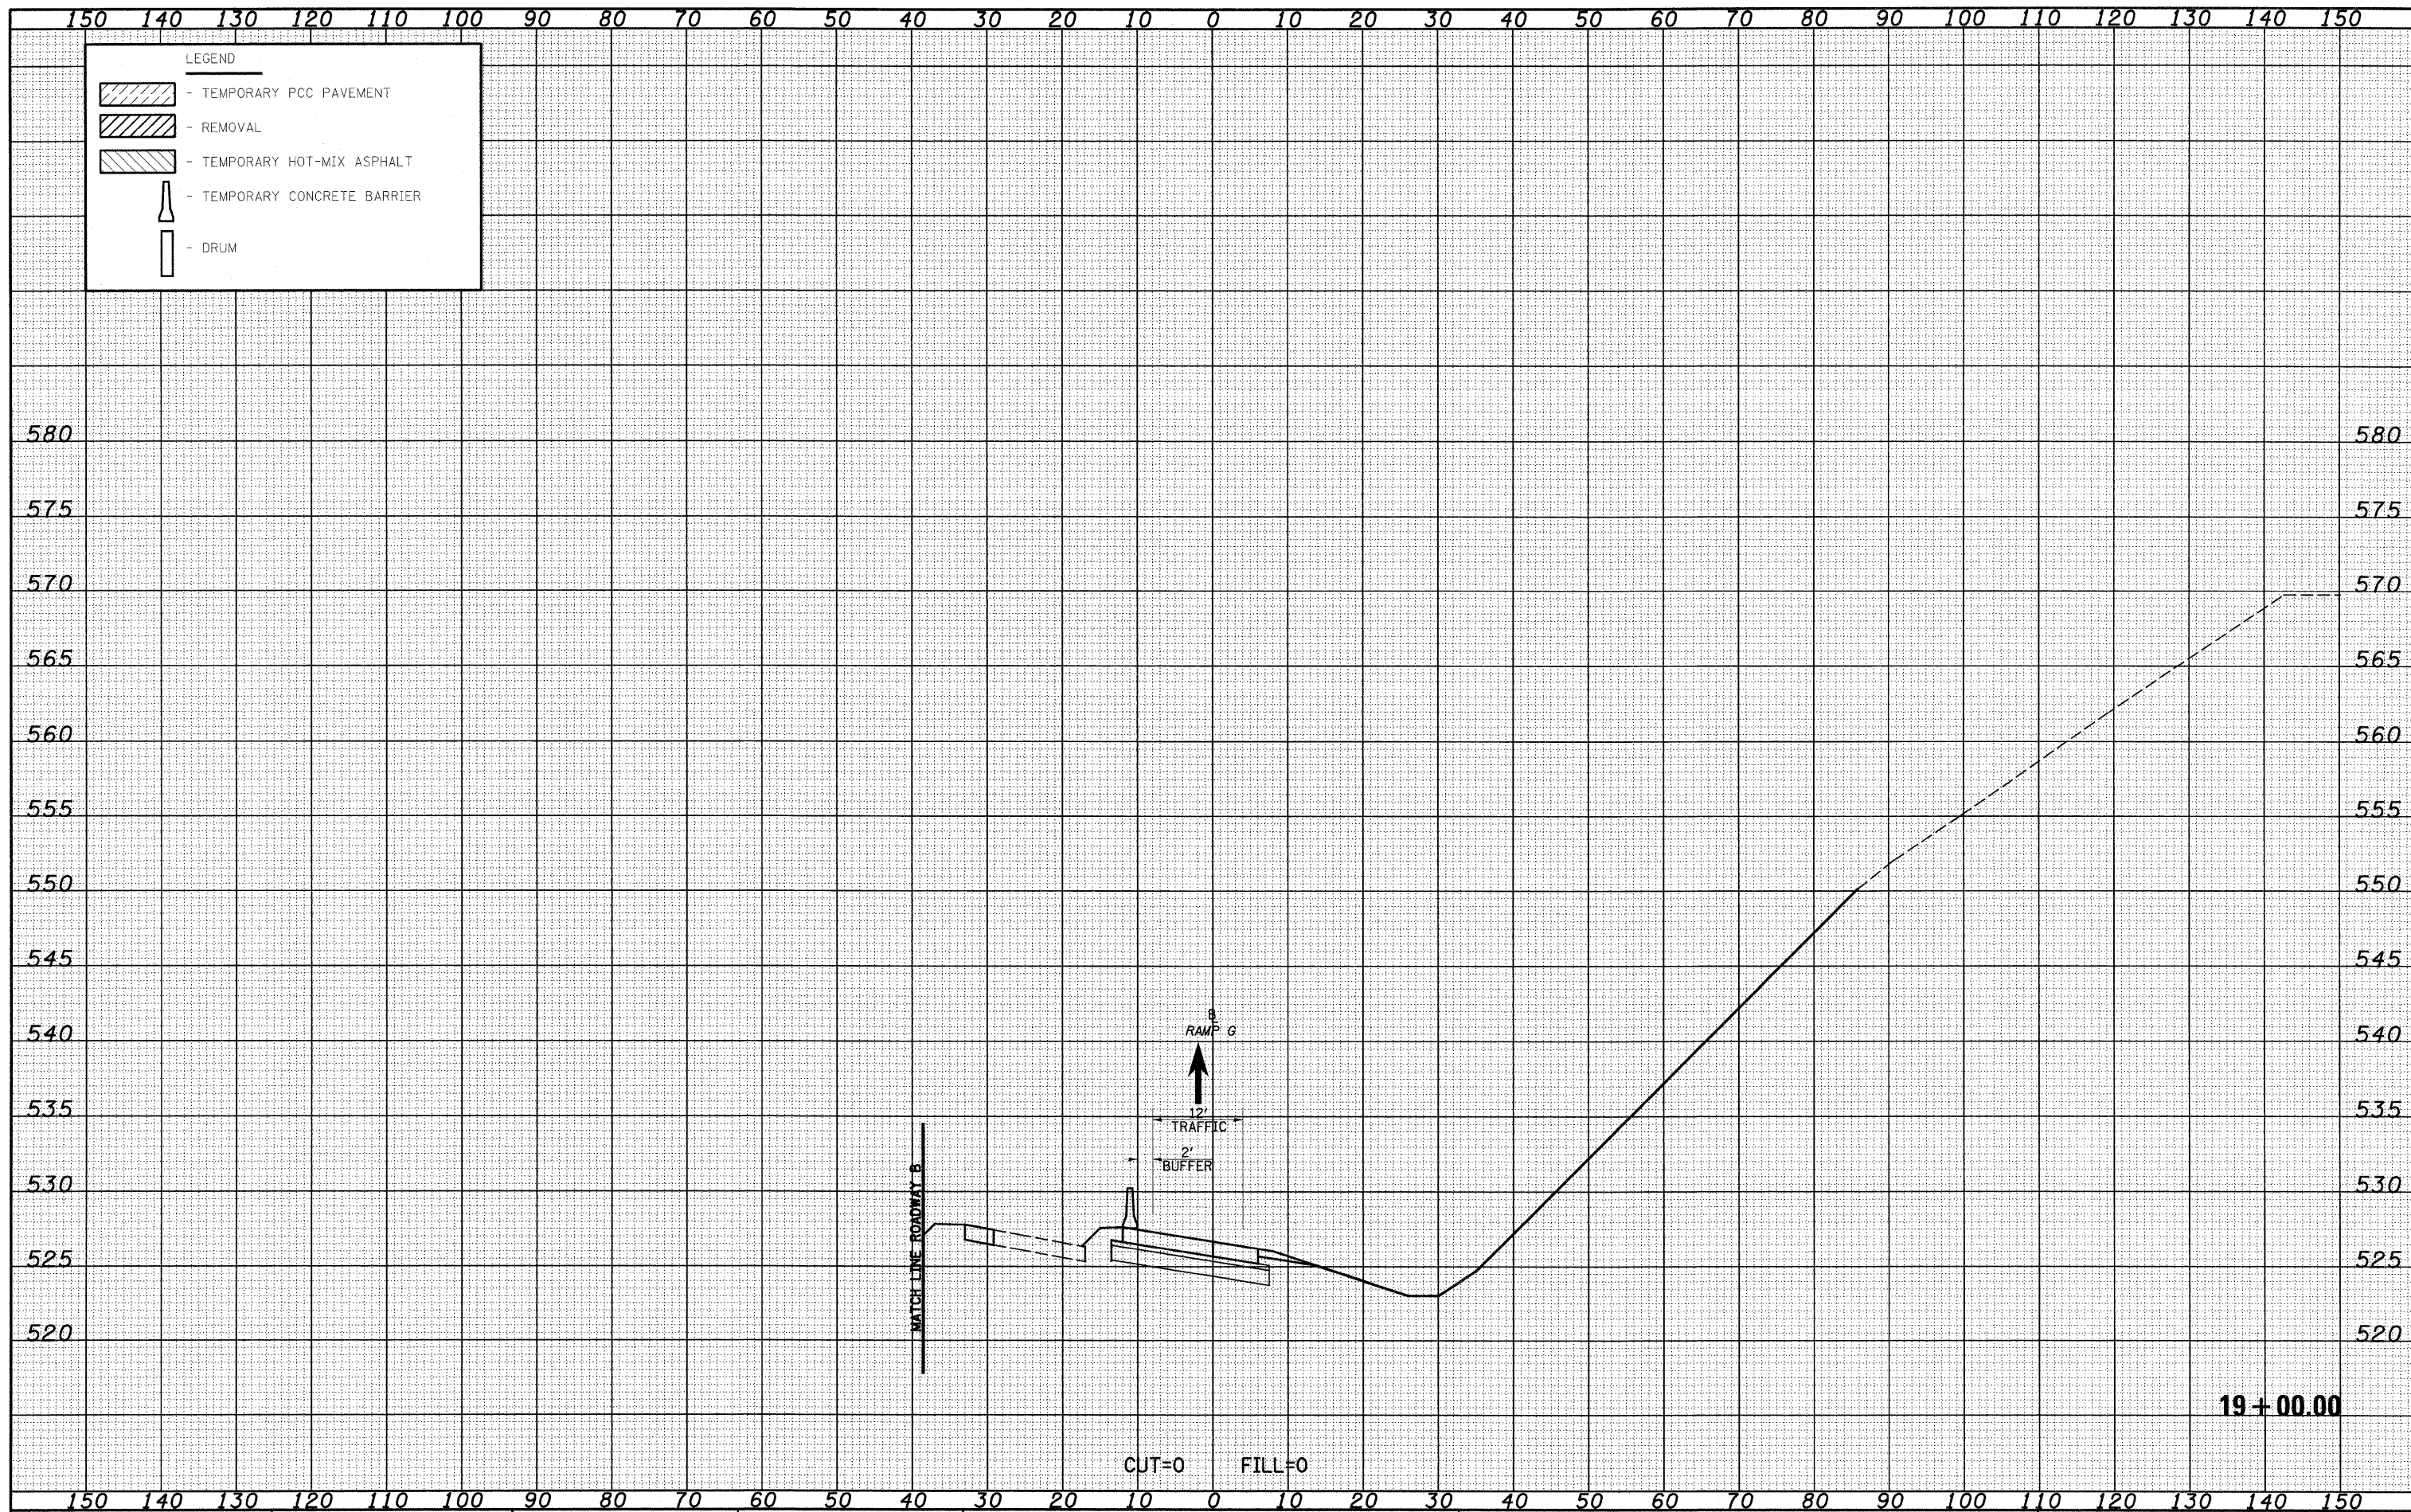

FILE NAME =	USER NAME = londa	DESIGNED - JWS	REVISED -	STATE OF ILLINOIS DEPARTMENT OF TRANSPORTATION	MAINTENANCE OF TRAFFIC SOUTH TRI LEVEL - RAMP G (STAGE 1B)			F.A.I. RTE.	SECTION	COUNTY	TOTAL SHEETS	SHEET NO.
SAProject\03\2007-07-26\dy\G Tri\A\sh\7890001-58.dwg		DRAWN - LEC	REVISED -		SCALE: 1"=10'	SHEET NO. 4 OF 4 SHEETS	STA. 19+00.00 TO STA. 19+00.00	57/70	(25-3)R	EFFINGHAM	1416	1329
PLOT SCALE = 20.0000' / IN.		CHECKED - BRM	REVISED -					FED. ROAD DIST. NO. ILLINOIS FED. AID PROJECT				
PLOT DATE = 2/10/2010		DATE - 2-25-08	REVISED -					CONTRACT NO. 74296				