


STATE OF ILLINOIS
DEPARTMENT OF TRANSPORTATION

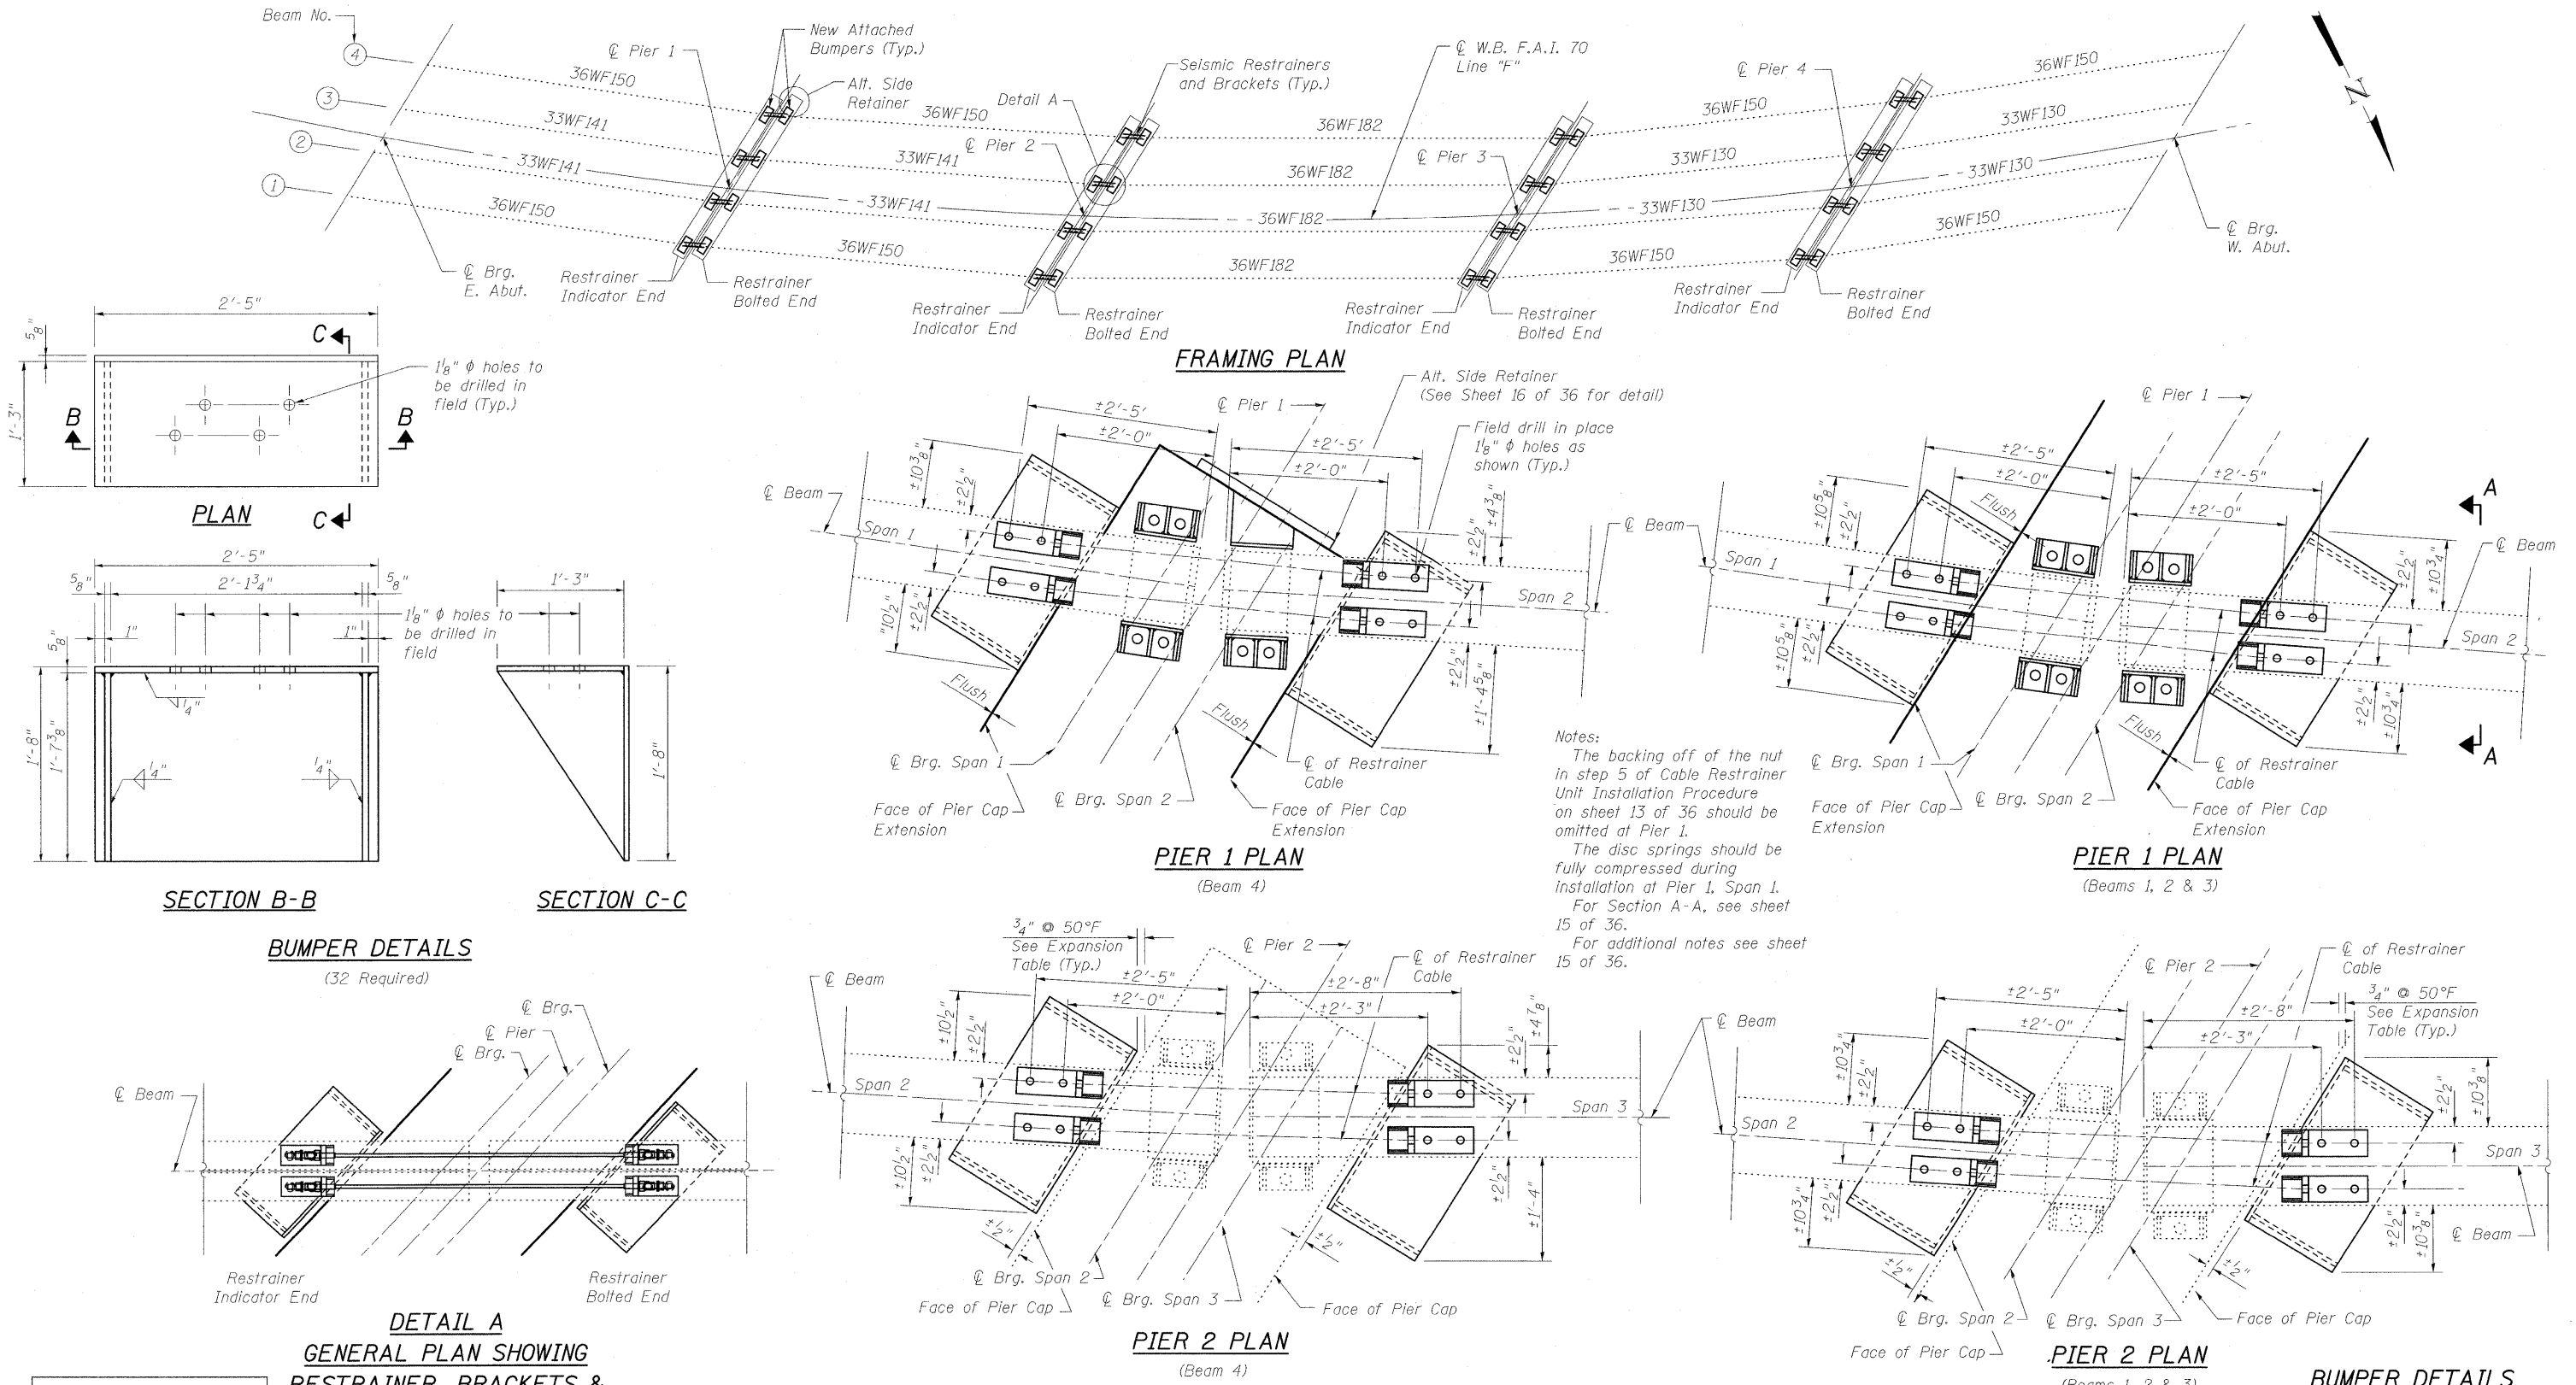

DESIGNED	B.B.
CHECKED	C.J.F.
DRAWN	W.J.S.
CHECKED	C.J.F. & B.B.

**DETAIL A
GENERAL PLAN SHOWING
RESTRAINER, BRACKETS &
BUMPERS**

**BUMPER DETAILS
STRUCTURE NO. 025-0018**



**BERNARDIN
LOCHMUELLER &
ASSOCIATES, INC.**

3 Oak Drive
Maryville, IL 62062-5635
Local (618) 388-4665
Fax 618-288-4666

SHEET NO. 14 36 SHEETS	F.A.I. RTE.	SECTION	COUNTY	TOTAL SHEETS	SHEET NO.
	57	(25-3HB)I-3	EFFINGHAM	1416	1395
SN 025-0018			CONTRACT NO. 74296		
FED. ROAD DIST. NO. 7 ILLINOIS FED. AID PROJECT					

1029102 AM 3/18/2010 1025001874296.dgn